





Suitability Code: S3  
For COMMENT

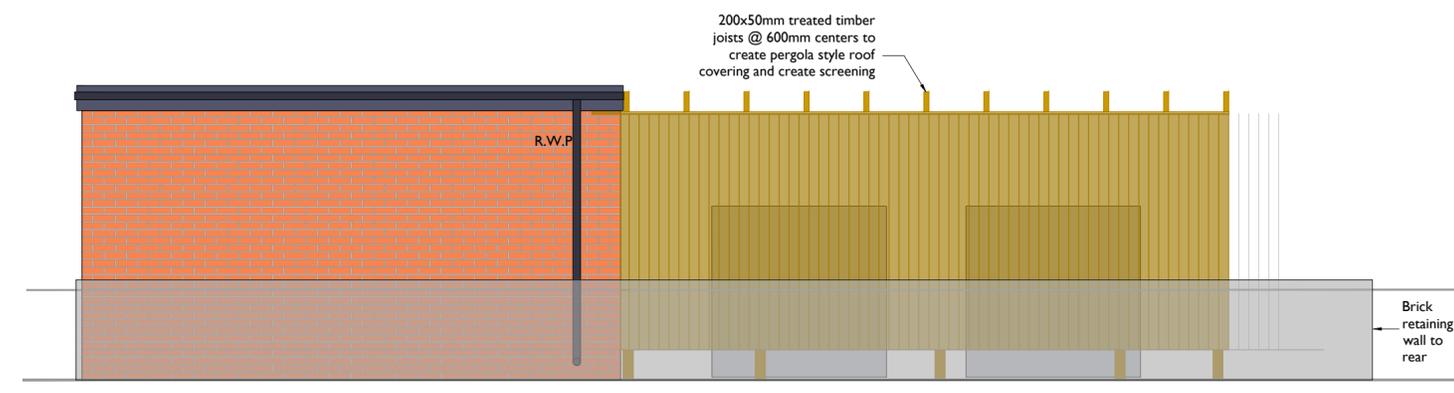


ASHP & EXTERNAL PLANT ENCLOSURE REAR (SOUTH) ELEVATION - Scale 1:50

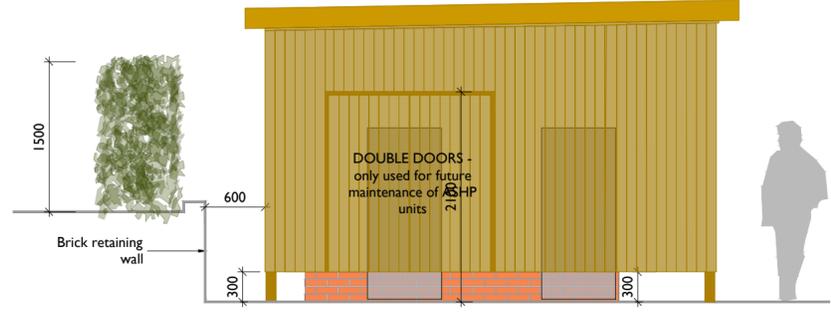


ASHP & EXTERNAL PLANT ENCLOSURE SIDE (EAST) ELEVATION - Scale 1:50




Site Plan Showing Location - NTS

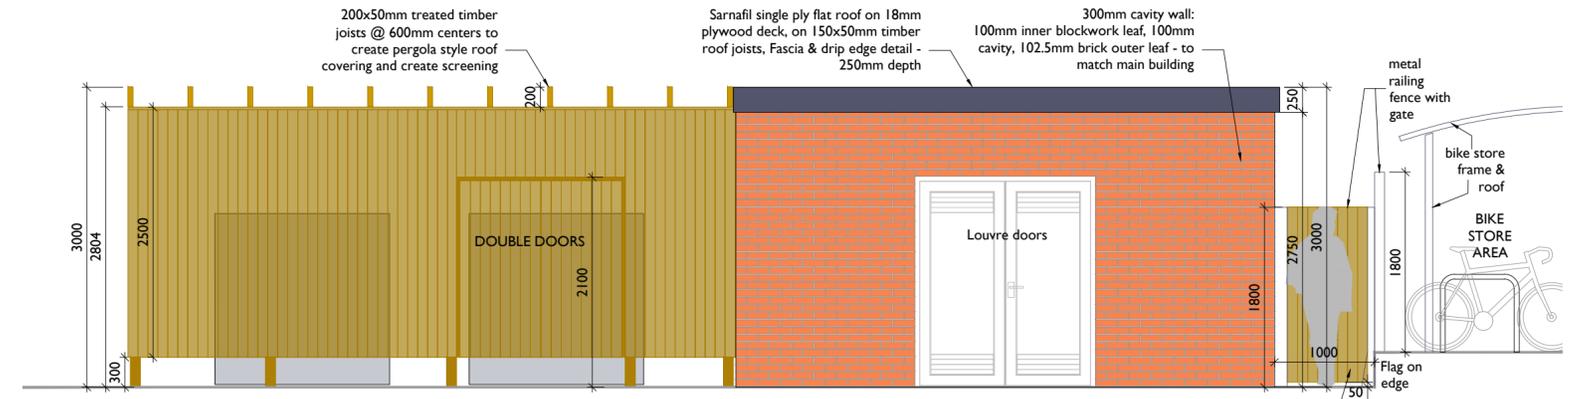


ASHP & EXTERNAL PLANT ENCLOSURE FRONT (NORTH) ELEVATION - Scale 1:50

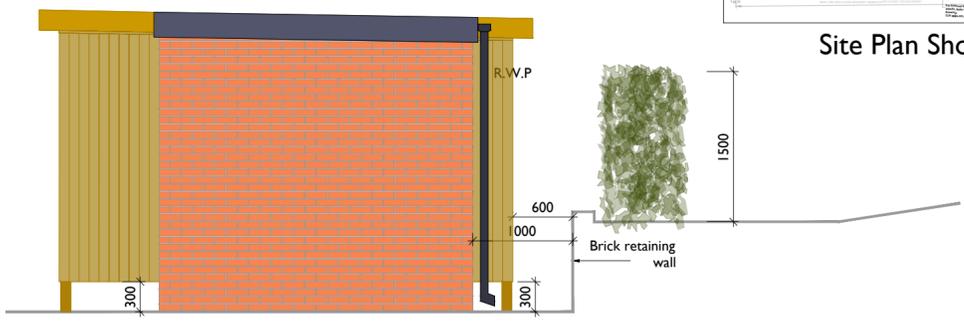

ASHP & EXTERNAL PLANT ENCLOSURE SIDE (WEST) ELEVATION - Scale 1:50

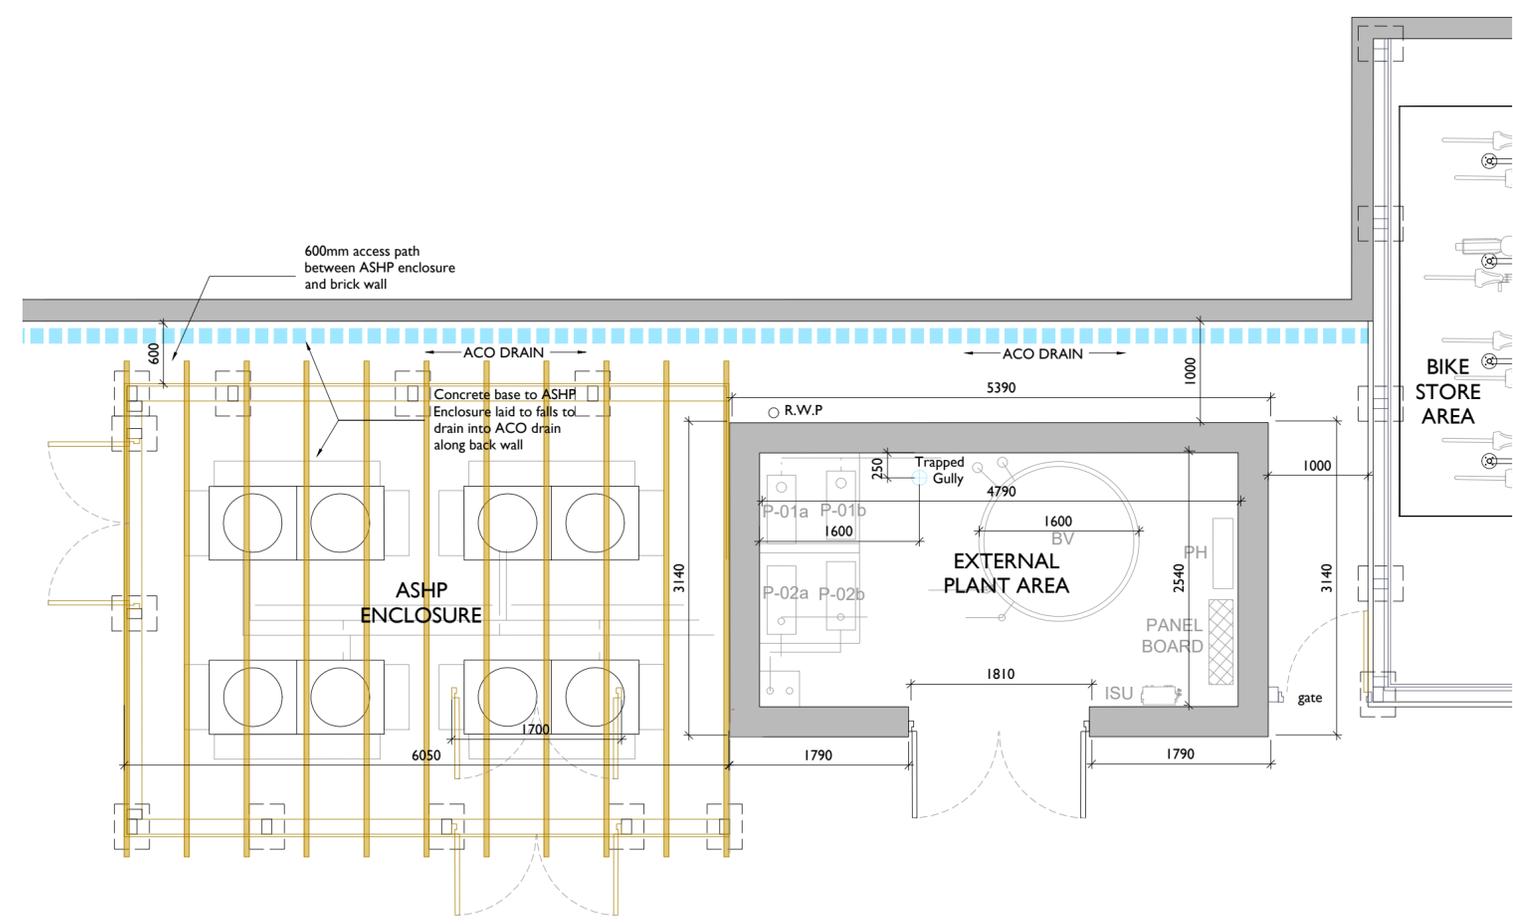

ASHP & EXTERNAL PLANT ENCLOSURE PLAN - Scale 1:50

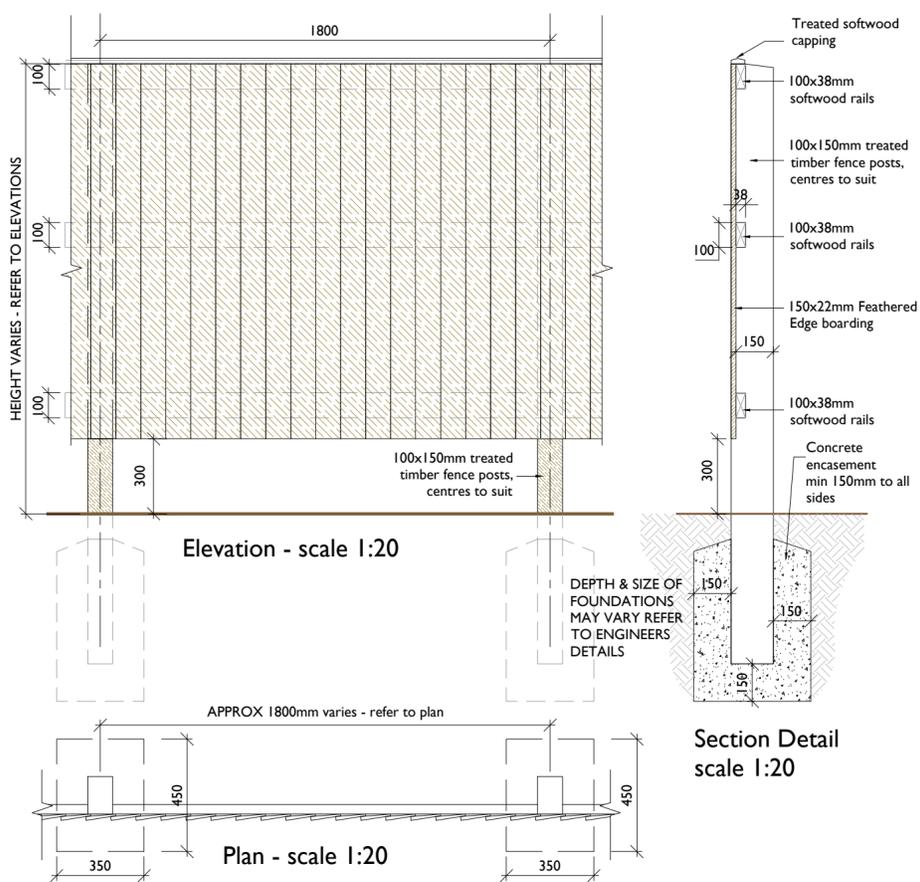

TYPICAL FEATHER EDGE TIMBER FENCE CONSTRUCTION AROUND ASHP ENCLOSURE - Scale 1:20

|     |  |          |    |    |
|-----|--|----------|----|----|
| P04 | SIZE OF ASHP ENCLOSURE REDUCED AND MOVED FORWARD CLOSER TO MAIN BUILDING. RECESS IN BRICK RETAINING WALL REMOVED | 07.08.25 | RB | RB |
| P03 | NUMBER OF ASHP REDUCED TO 4 No. FROM 6 No.   | 13.06.25 | RB | RB |
| P02 | MINOR AMENDS FOLLOWING SITE MEETING  | 19.12.24 | RB | RB |
| P01 | FIRST ISSUE  | 17.12.24 | RB | RB |
| REV | COMMENT  | DATE     | DR | CH |

THIS DESIGN IS COPYRIGHT ©



5 NORTH HILL ROAD, LEEDS, HEADINGLEY, LS6 2EN  
T: 0113 2754000  
info@brewsterbye.co.uk www.brewsterbye.co.uk



JOB TITLE  
PROPOSED EXTRA CARE  
KENMORE DRIVE, CLECKHEATON

PLANT & ASHP ENCLOSURE  
DETAILS

|        |                            |          |           |
|--------|----------------------------|----------|-----------|
| Drawn: | RB                         | Scale:   | 1:20 @ A2 |
| Date:  | DEC 2024                   | Checked: | RB        |
| DWG NO | CLK-BBA-XX-ZZ-DR-A-90-0016 | REV      | P04       |