




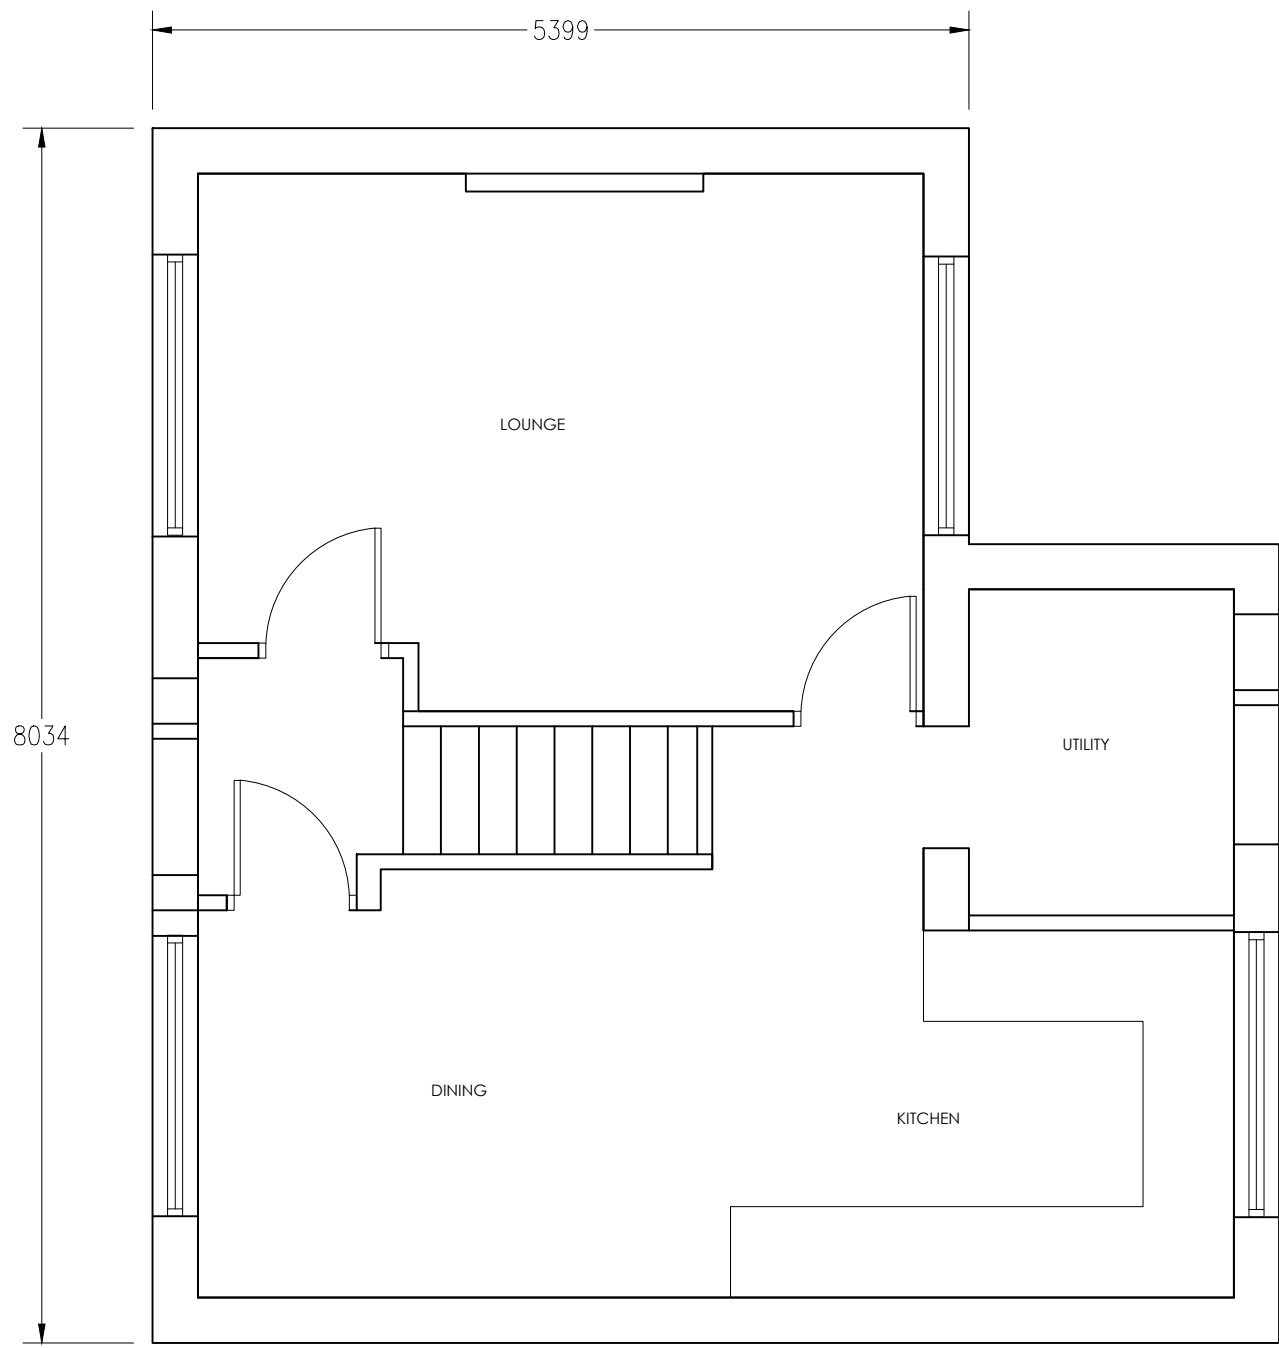


EXISTING GROUND FLOOR PLAN

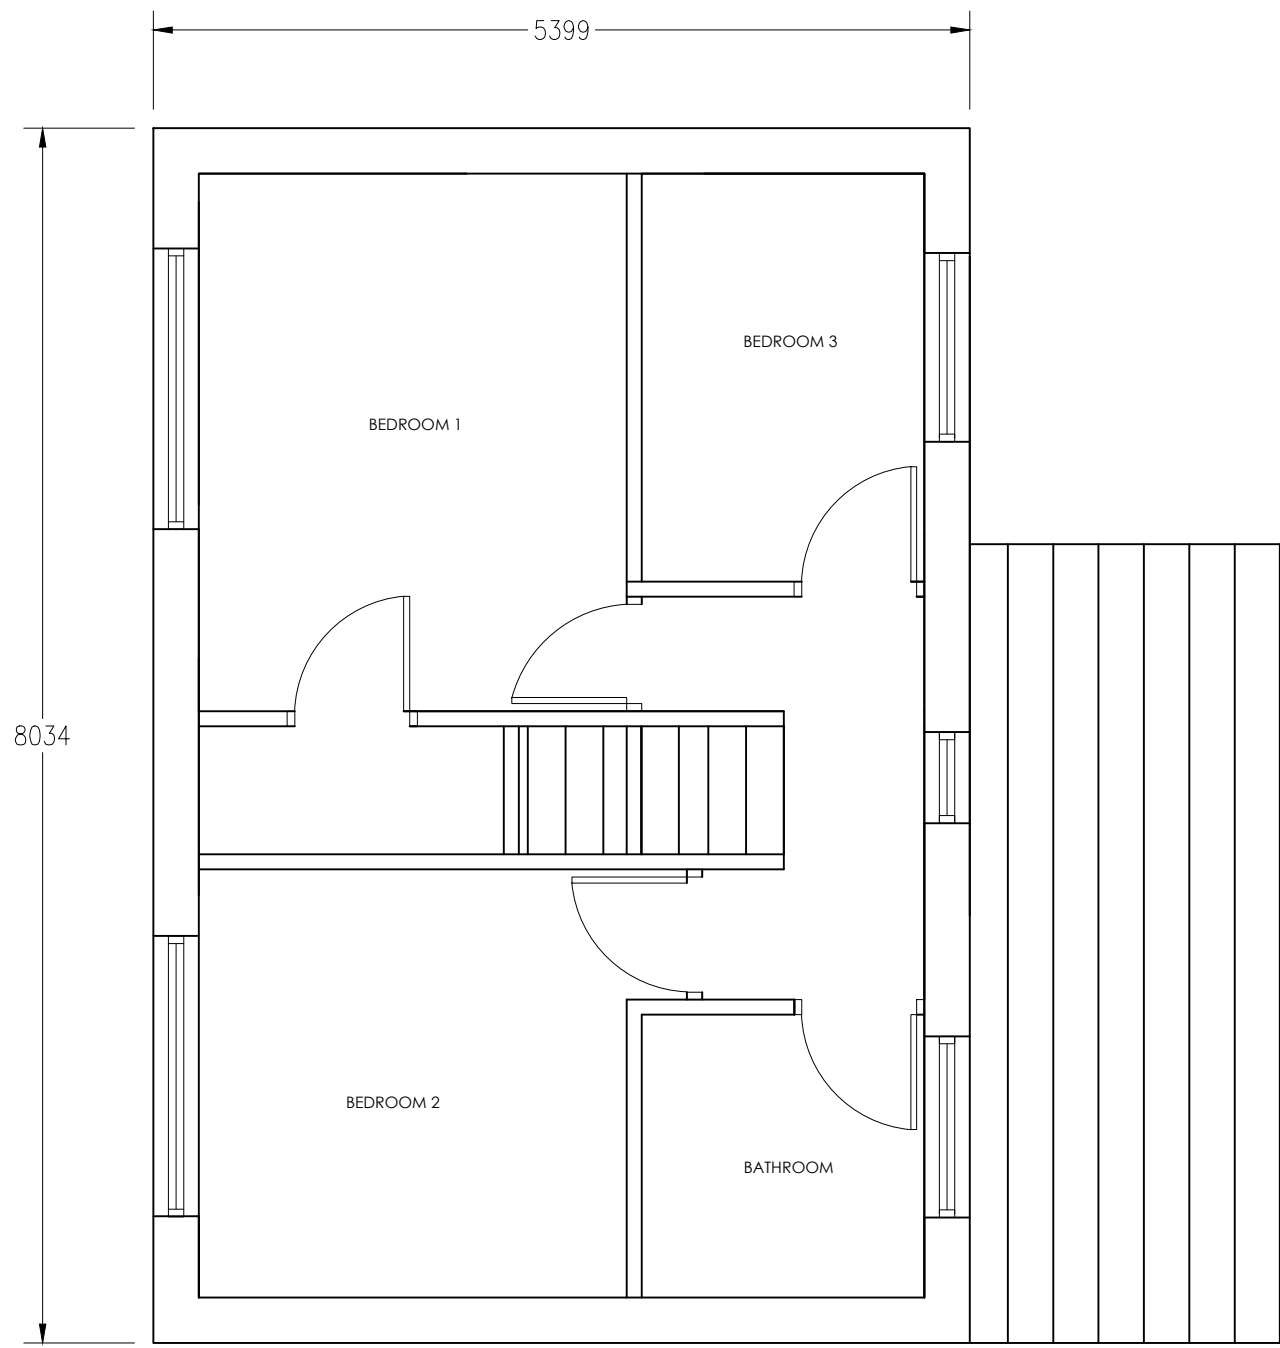


EXISTING FIRST FLOOR PLAN

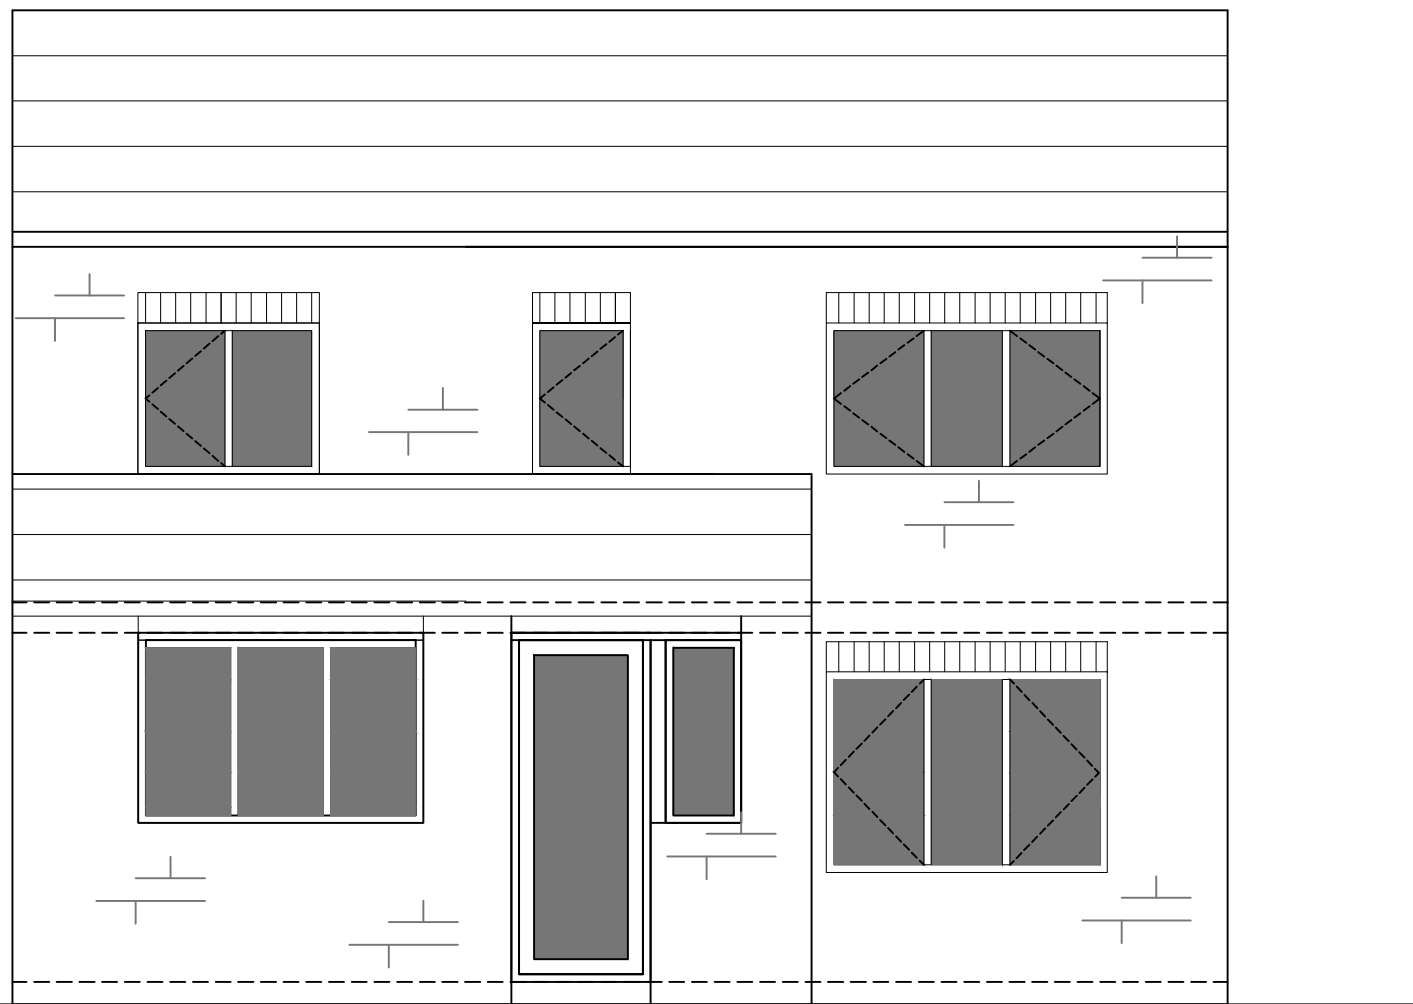


EXISTING REAR ELEVATION

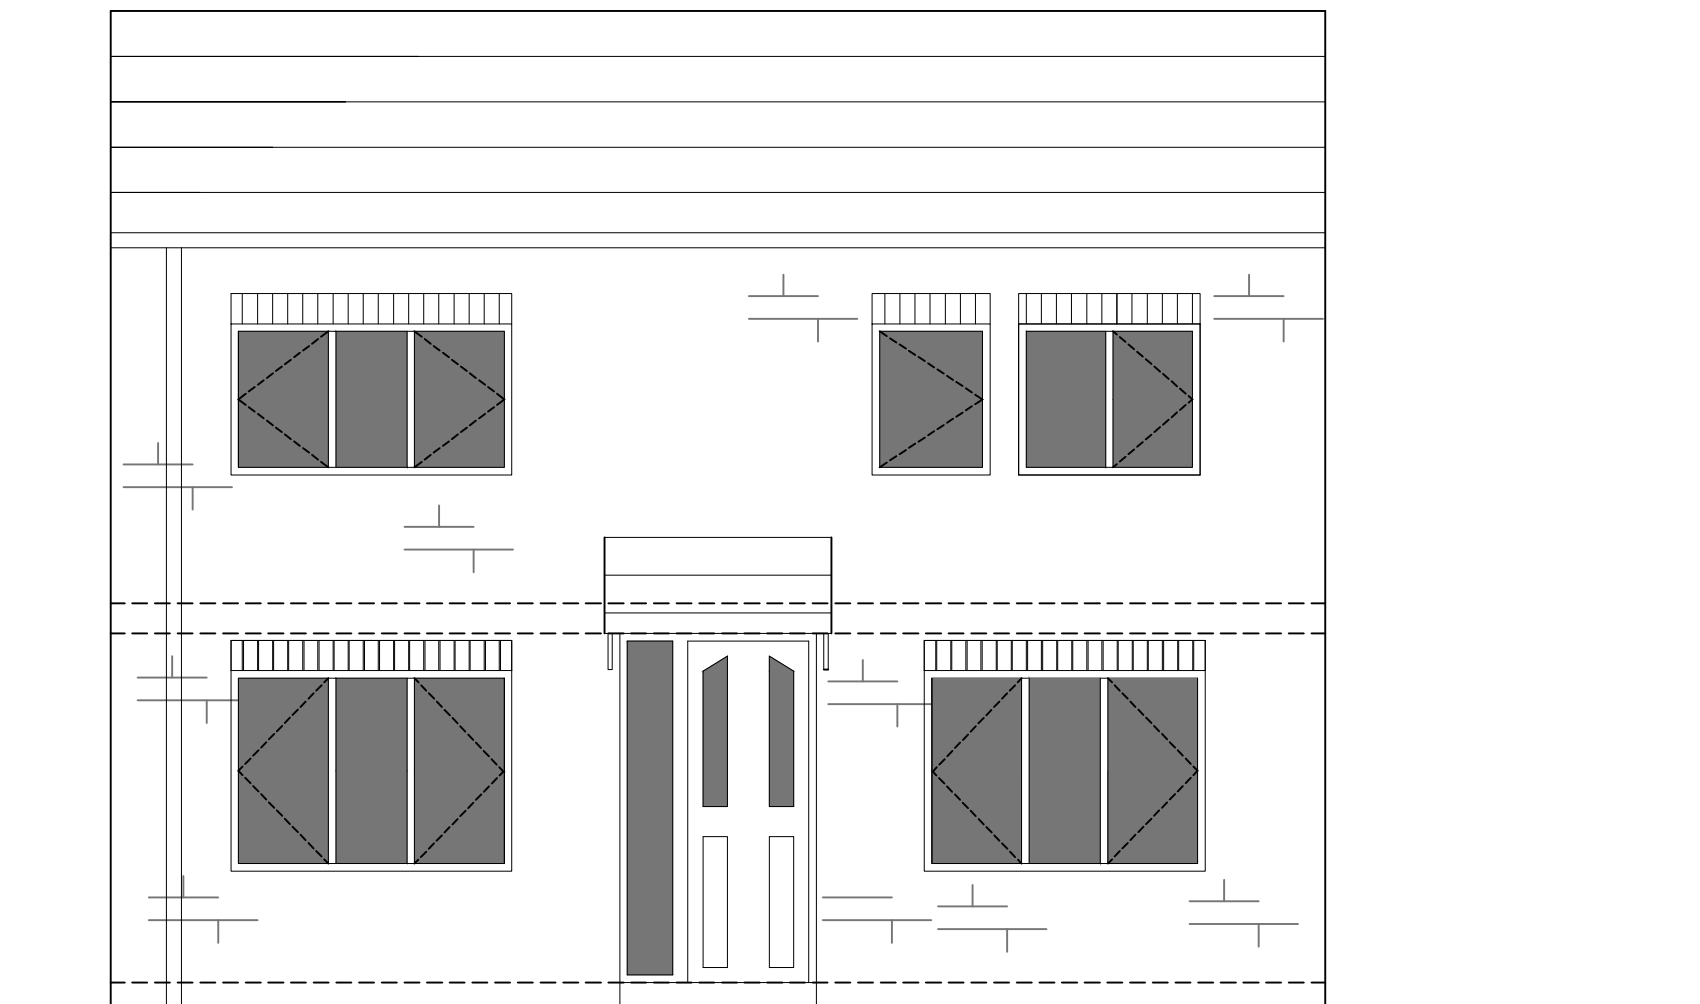

EXISTING FRONT ELEVATION

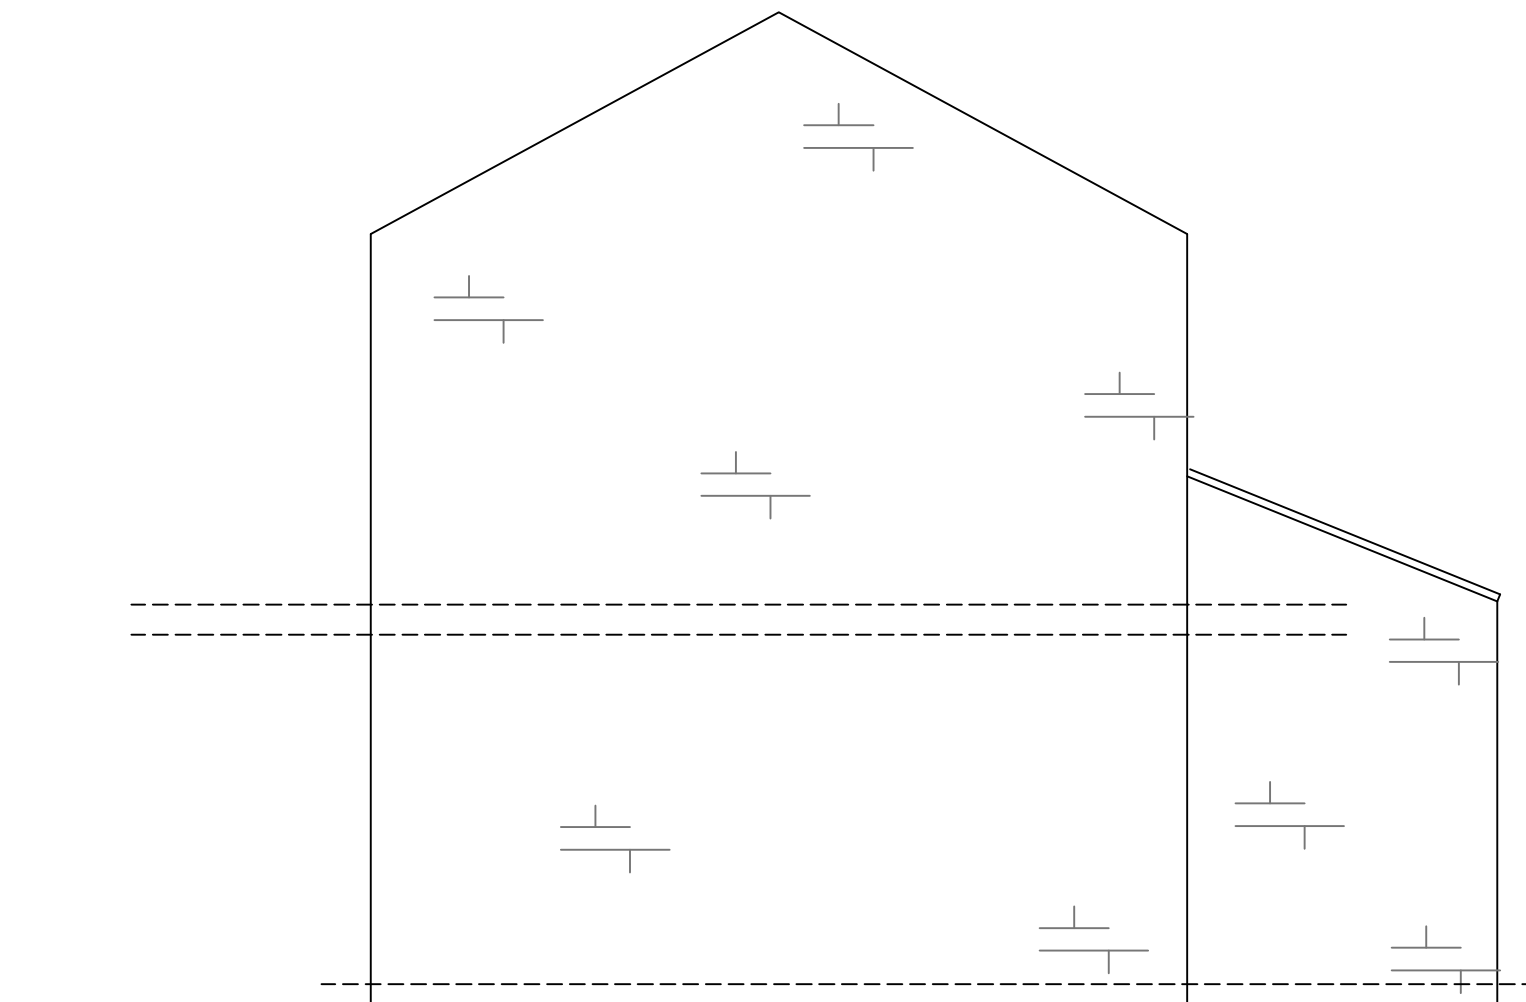

EXISTING SIDE ELEVATION

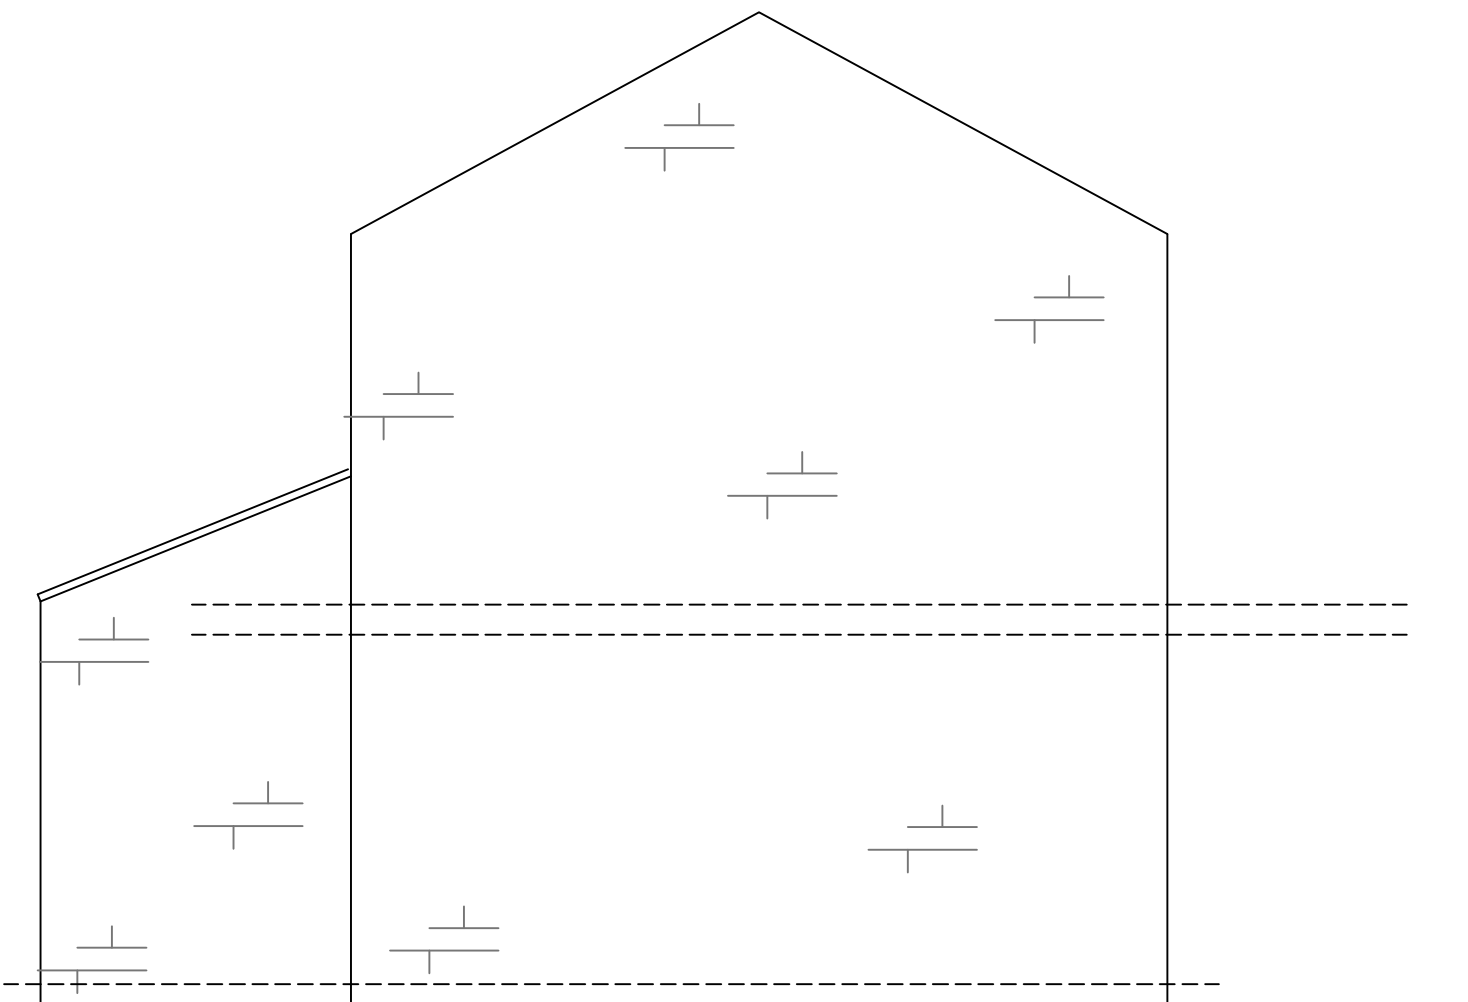

EXISTING SIDE ELEVATION

DRAWING DESCRIPTION
PROPOSED PLANS & ELEVATIONS

JOB TITLE
8 SYCAMORE RISE

CLIENT
MR & MRS HOLMES

DRAWN BY	SCALE 1:100, 1:50 @ A1
DATE JAN 2025	DRAWING NO. 2033- 00-01
CHECKED	REVISION -



L'arche Developments (Yorkshire) Ltd
3 The Quadrant
The Old Rectory
Riseholme
Cottingham Reg YO26 8JH
Company Reg 04533519 VAT No 345421055
Clare Parker-Hughes 07797224438 & Emma Hanks 07797224443