


Drawing No.	Rev No.
MSP001 -001	

SCALE BARS


1:100	1	2	3	4	5
1:200	2	4	6	8	10
1:500	5	10	15	20	25
1:1250	25	50			

DO NOT SCALE: Contractor to check all dimensions and report any omissions or errors

NOTES

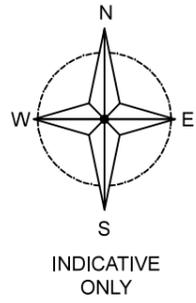

EXISTING LOCATION PLAN
SCALE 1:1250 AT A3

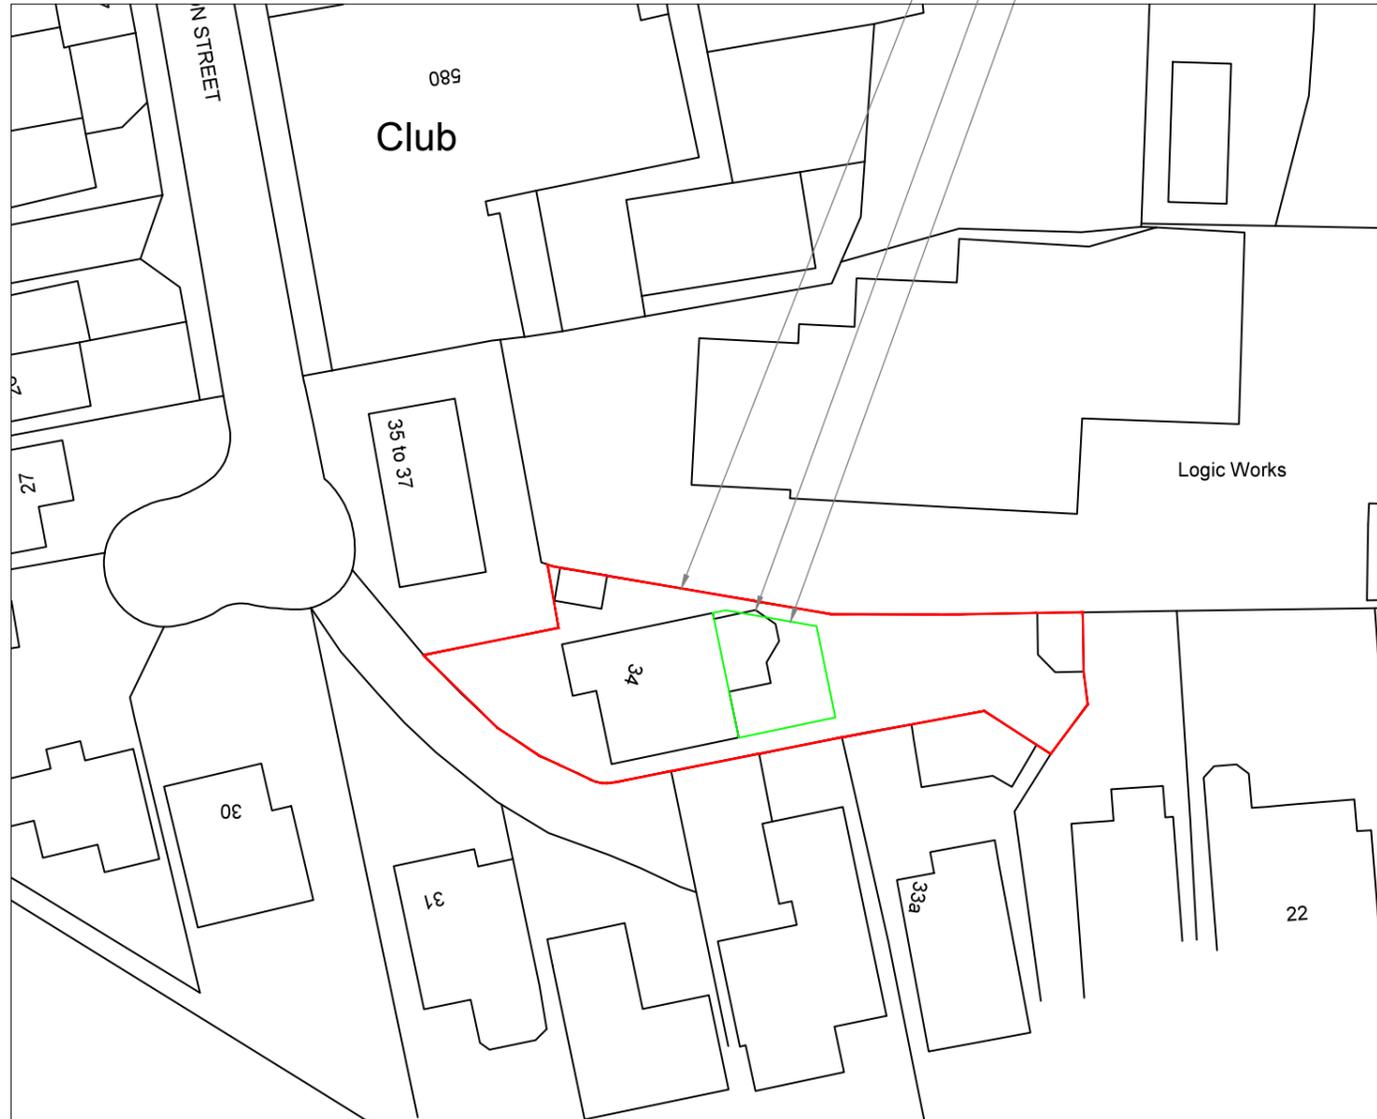

PROPOSED SITE PLAN
SCALE 1:500 AT A3

SITE AREA 453m²
EXISTING CONSERVATORY TO BE DEMOLISHED
PROPOSED EXTENSION AREA 56m²

Rev	Description	By	Chk	App	Date
-----	-------------	----	-----	-----	------

JRB DESIGNS Ltd
1 Saville Road
Cudworth
Barnsley
S72 8LT
Tel: 01226 383542
Fax: 01226 380078
Mob: 07970 541192
Email: john@jrbdesigns.co.uk

This drawing is copyright. © jrbdesigns Ltd.

Client **MR. S PATEL**

Drawing Title **SITE PLANS**

Address **34 TOLSON STREET
OSSETT
WAKEFIELD
WF5 9QH**

Project Title: **PROPOSED SINGLE STOREY
REAR EXTENSION**

Purpose of Issue: **PLANNING**

Drawing Status **FIRST ISSUE**

Scale at A3 AS SHOWN	Drawn By JRB	Date 04/05/2025
-------------------------	-----------------	--------------------

Checked By	Date 04/05/2025	Approved By	Date 04/05/2025
------------	--------------------	-------------	--------------------

Project No. MSP001	Drawing No. 001	Revision -
------------------------------	---------------------------	----------------------

APPROVAL INFORMATION TENDER CONTRACT CONSTRUCTION