




Use figured dimensions only. DO NOT SCALE.
 All dimensions are in millimetres unless noted otherwise.
 All levels are in metres above ordnance datum unless noted otherwise.
 This drawing must be read in conjunction with all other relevant drawings and specifications from the Architect and other consultants.
 © KUFIC 2025

NOTES:

EXISTING BOLLARDS AND BARRIER TO BE RETAINED

PROPOSED BIN STORE
 1x1100L GENERAL WASTE BIN
 1x1100L RECYCLING WASTE BIN

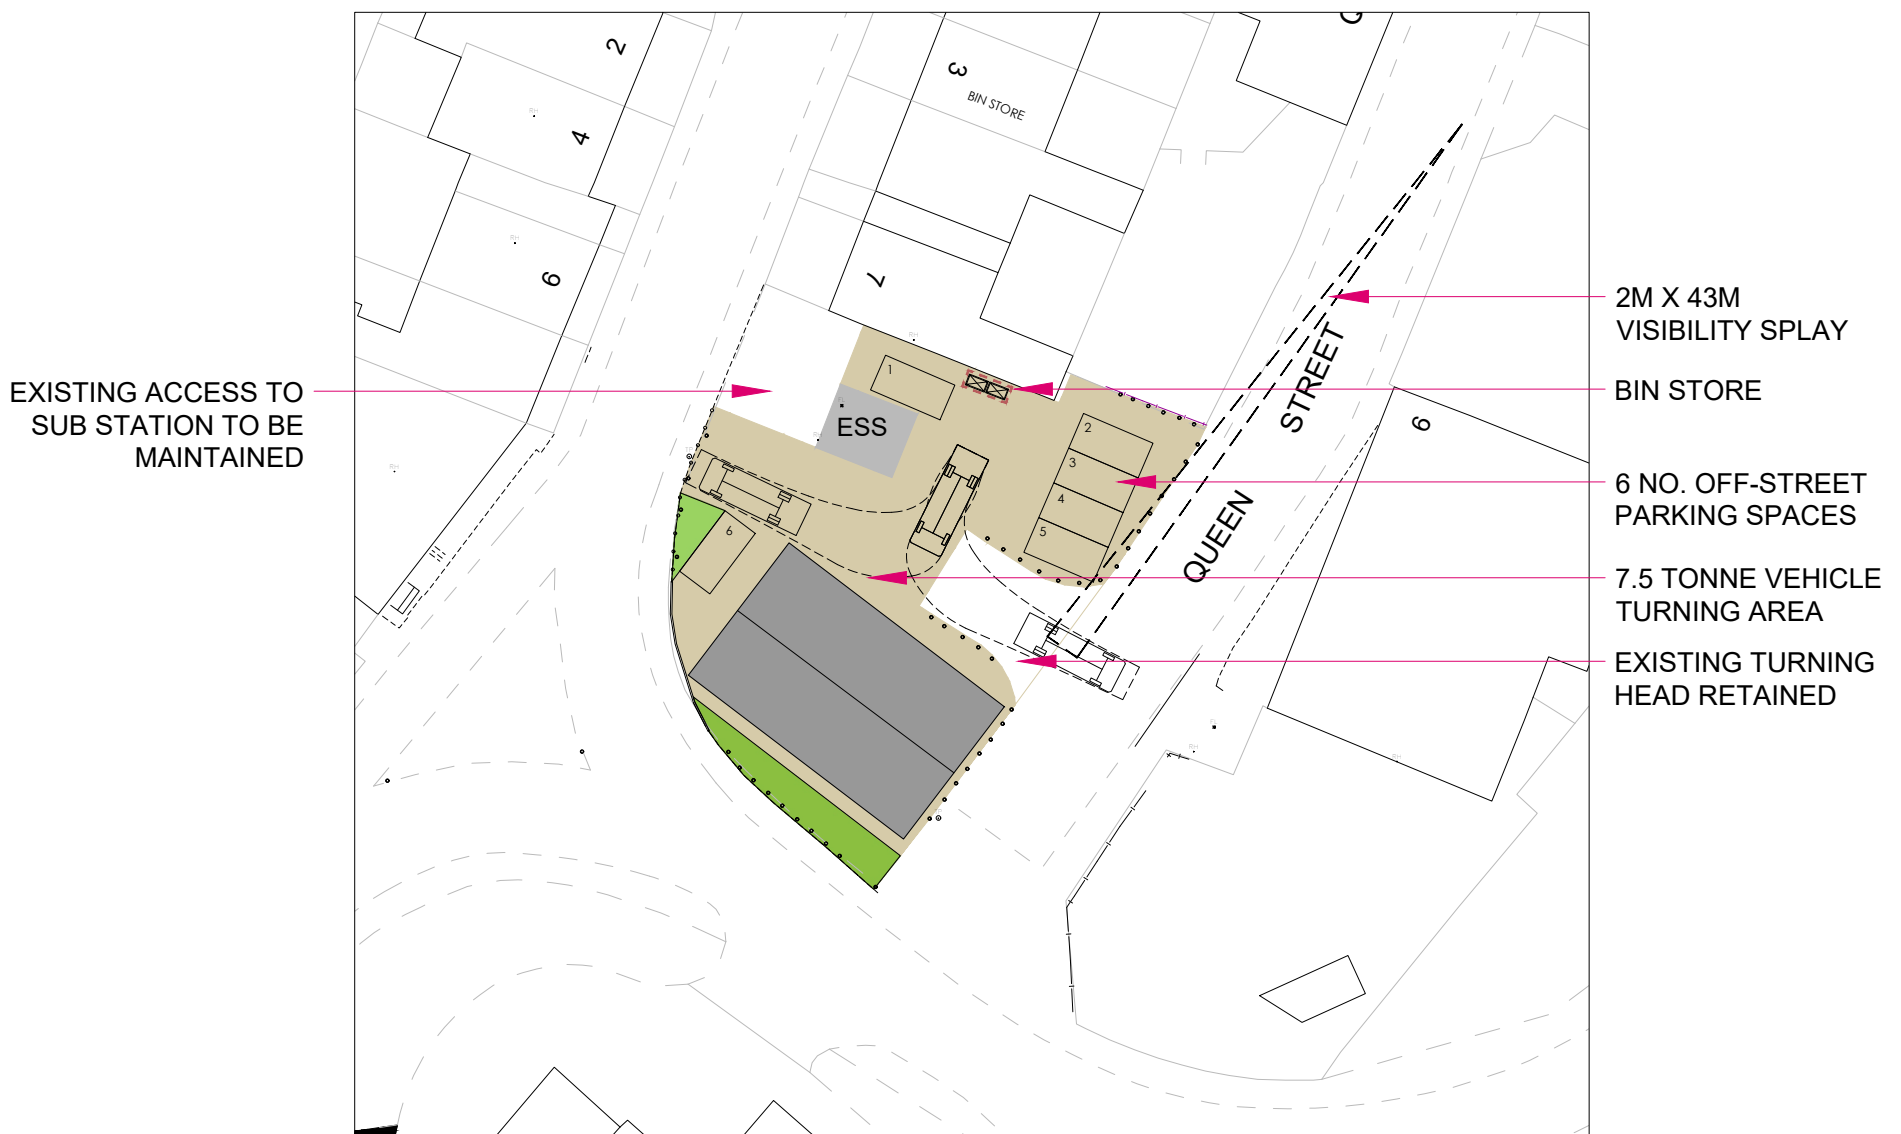

PROPOSED SITE PLAN
 1:500@A3

KUFIC ARCHITECTS

Suite 24 Batley Business Park, Technology Drive, Batley WF17 4ER
 Tel: 01924 694 404
 info@kufic.co.uk
 www.kufic.co.uk

PROJECT:
 LAND AT UNION ST

TITLE:
 ERECTION OF COMMERCIAL UNIT

DESCRIPTION:
 SITE PLAN
 (HIGHWAY SAFETY)

DATE: 24/03/25 **DRAWN:** HD
SCALE: 1:500 @ A3 **CHECKED:** YA

DRAWING REF: 24308-D06 **REV:** A