



Use figured dimensions only. DO NOT SCALE.
All dimensions are in millimetres unless noted otherwise.
All levels are in metres above ordnance datum unless noted otherwise.
This drawing must be read in conjunction with all other relevant drawings and specifications from the Architect and other consultants.
© KUFIC 2025

NOTES:

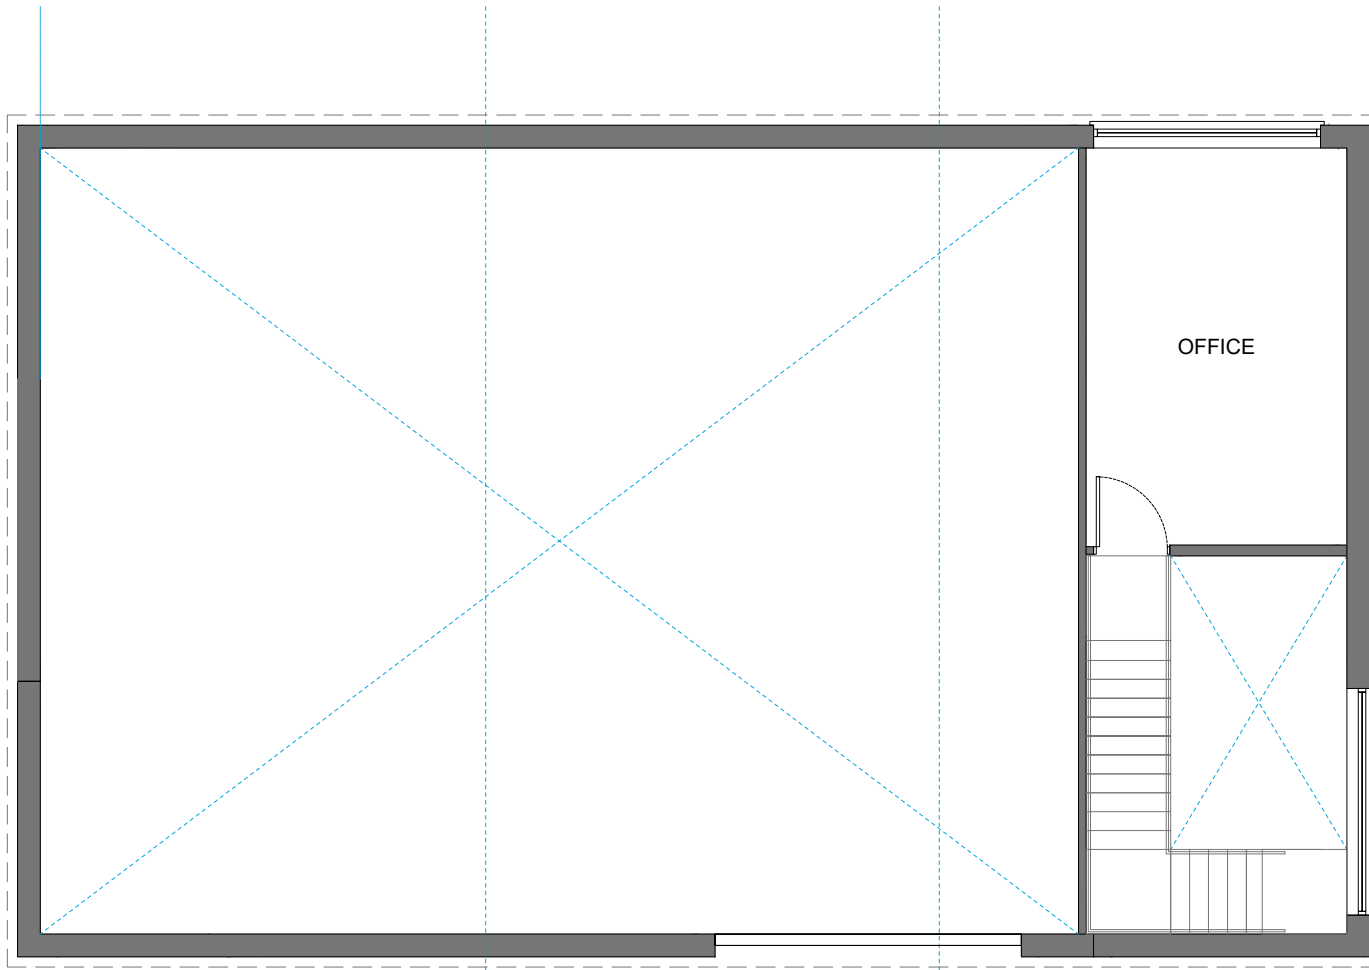

PROPOSED FIRST FLOOR PLAN
1:100@A3

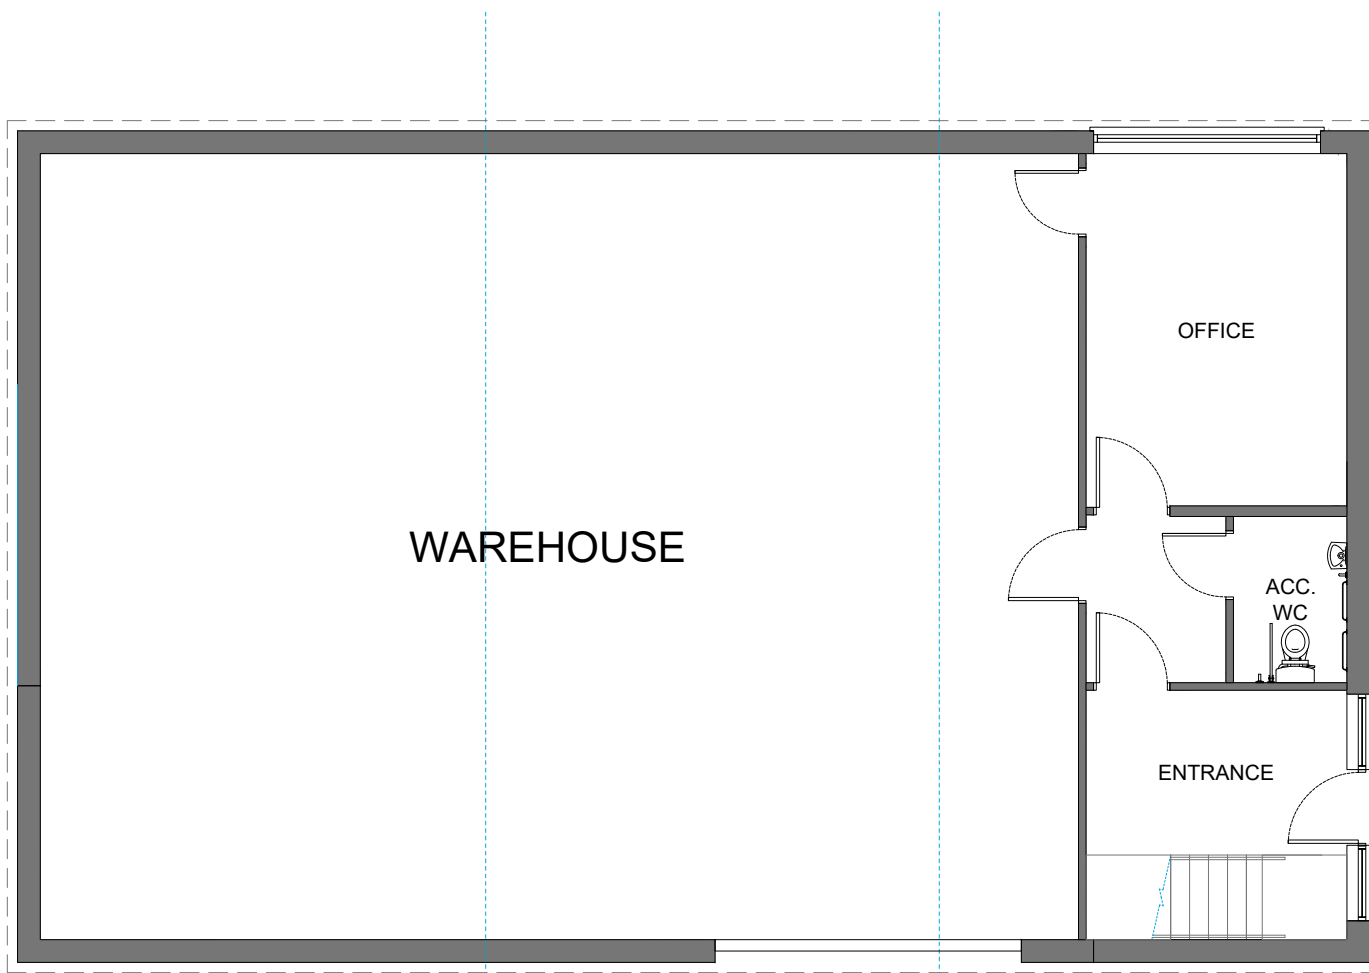

PROPOSED GROUND FLOOR PLAN
1:100@A3

KUFIC ARCHITECTS

Suite 24 Batley Business Park, Tel: 01924 694 404
Technology Drive, info@kufic.co.uk
Batley WF17 4ER www.kufic.co.uk

PROJECT:
LAND AT UNION ST

TITLE:
ERECTION OF COMMERCIAL UNIT

DESCRIPTION:
PLANS

DATE: 24/03/25 **DRAWN:** HD
SCALE: 1:100 @ A3 **CHECKED:** YA

DRAWING REF: 24308-D03 **REV:** A