



Use figured dimensions only. DO NOT SCALE.
 All dimensions are in millimetres unless noted otherwise.
 All levels are in metres above ordnance datum unless noted otherwise.
 This drawing must be read in conjunction with all other relevant drawings and specifications from the Architect and other consultants.
 © KUFIC 2025


NOTES:

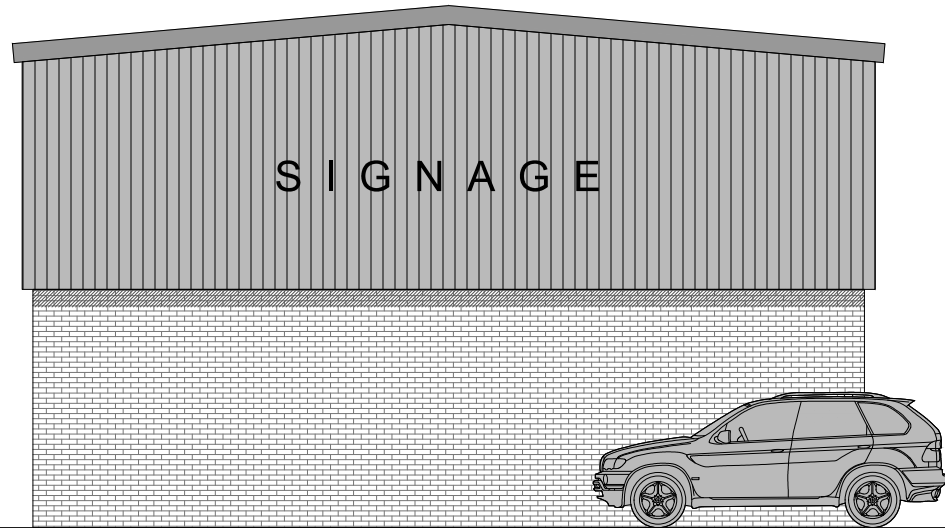


PROPOSED EAST ELEVATION
 1:100@A3

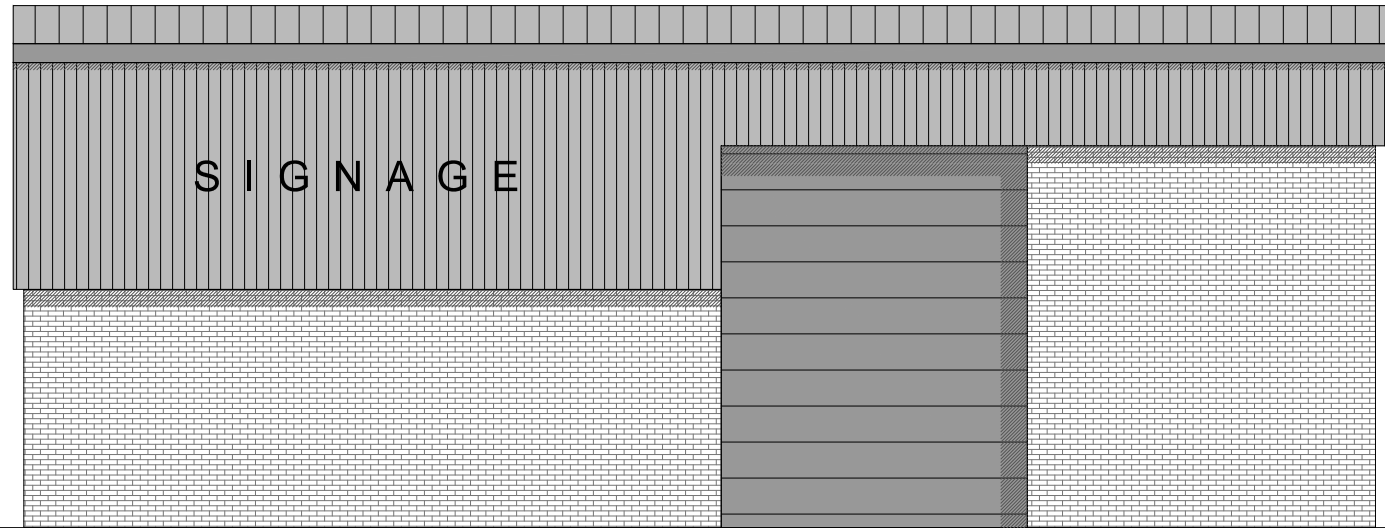

PROPOSED NORTH ELEVATION
 1:100@A3

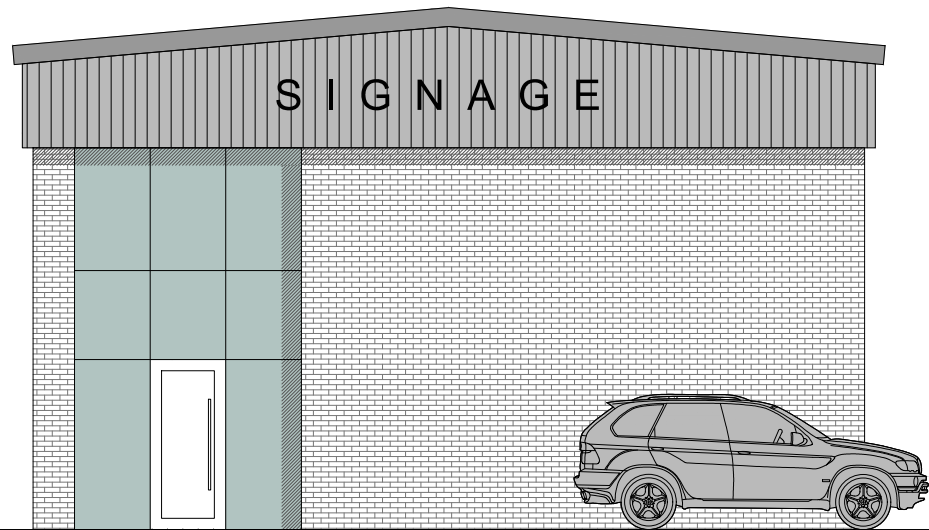

PROPOSED WEST ELEVATION
 1:000@A3

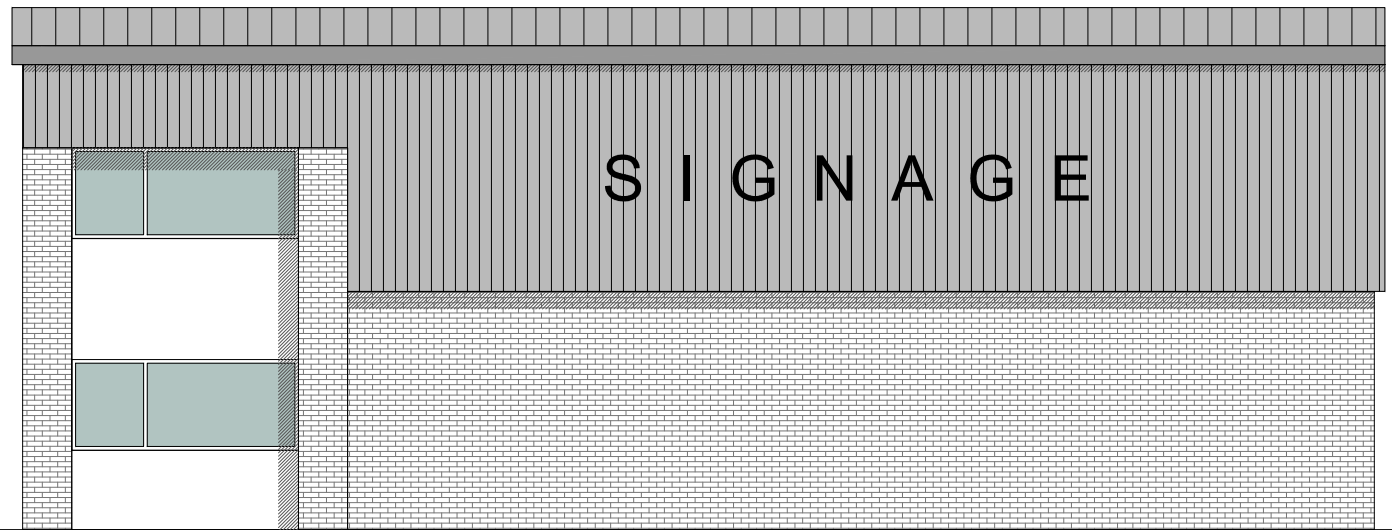

PROPOSED SOUTH ELEVATION
 1:100@A3

KUFIC ARCHITECTS
 Suite 24 Balley Business Park, Tel: 01924 694 404
 Technology Drive, info@kufic.co.uk
 Balley WF17 6ER www.kufic.co.uk

PROJECT:
 LAND AT UNION ST

TITLE:
 ERECTION OF COMMERCIAL UNIT

DESCRIPTION:
 PROPOSED ELEVATIONS

DATE: 04/08/25 **DRAWN:** HD
SCALE: 1:100 @ A3 **CHECKED:** YA

DRAWING REF: **REV:**
24308-D04 B