




EXISTING SIDE ELEVATION
SCALE 1:100

EXISTING REAR ELEVATION
SCALE 1:100

EXISTING SIDE ELEVATION
SCALE 1:100

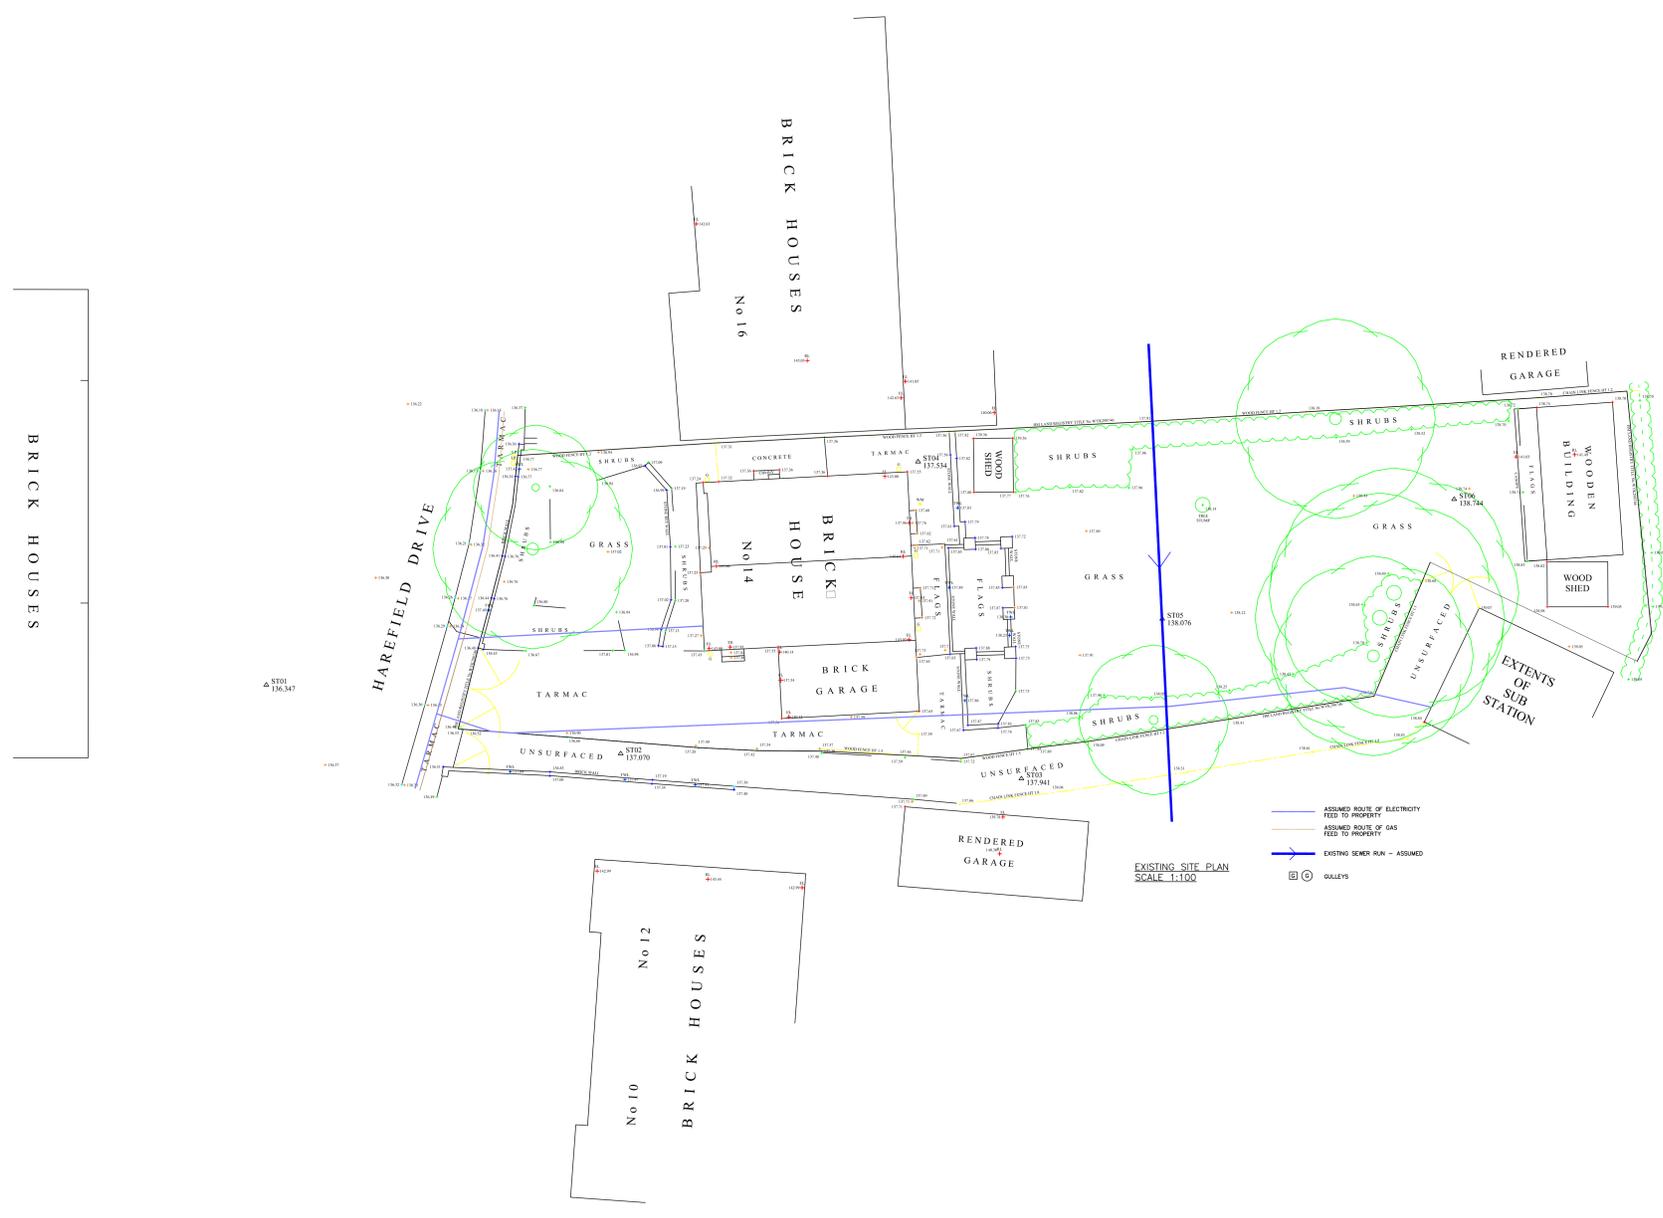

EXISTING SITE PLAN
SCALE 1:100



SITE LOCATION PLAN
SCALE 1:1250

NOTE – THIS DRAWING IS FOR PLANNING PURPOSES ONLY – FURTHER DETAILED DRAWINGS WILL BE REQUIRED AS PART OF A BUILDING REGULATIONS APPLICATION.

NOTE – DO NOT SCALE OFF DRAWING. DIMENSIONS TO BE CONFIRMED ON SITE
ALL DIMENSIONS IN MM

NOTE – THIS DRAWING IS TO BE READ IN CONJUNCTION WITH DRAWING NO. S03 – WORK SPECIFICATION

Revisions		Planning Application for:	
Date	May 2025	Rear Extension 14 Harefield Drive, Birstall	
		Drawing Title: Existing Plans and Elevations	
		Drawing No: S01	Rev
		Scale: As shown	Paper Size: A0