




PROPOSED FRONT ELEVATION

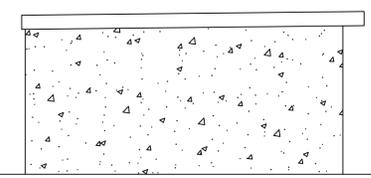


PROPOSED SIDE ELEVATION

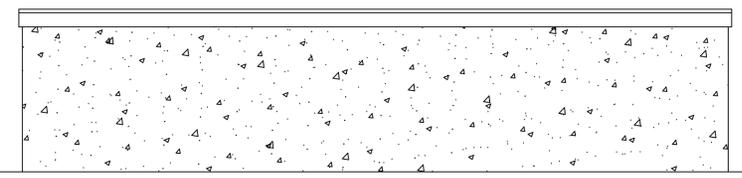


PROPOSED REAR ELEVATION

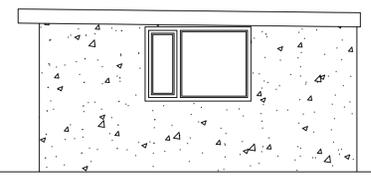

PROPOSED SIDE ELEVATION

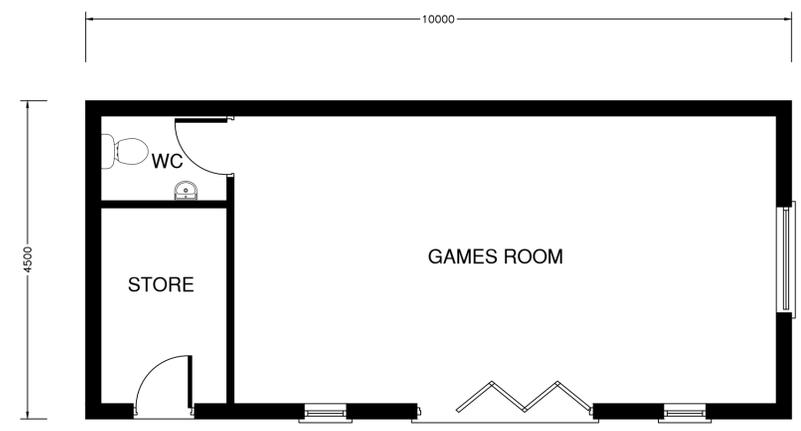

PROPOSED GROUND FLOOR PLAN

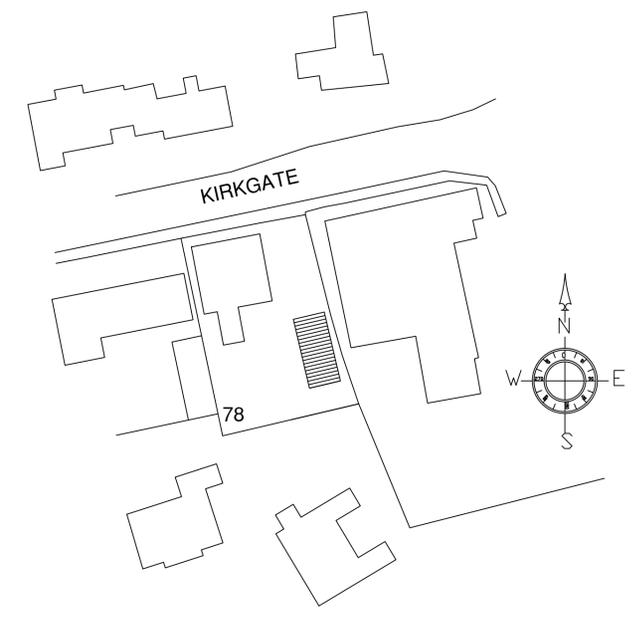

SITE PLAN - 1/500



LOCATION PLAN - 1/1250

DEVELOPMENT ROB BATES 78 KIRKGATE HANGING HEATON KIRKLEES WF17 6DJ	
STATUS PLANNING LAYOUT	
DRAWING TITLE PROPOSED PLANS & ELEVATIONS	
SCALE 1:50	DRAWN AJC
DATE MAY 25	REV. /
DRG. No. RB/01	