

**NOTES**

This drawing has been prepared specifically for the purpose of obtaining Planning and or Building Regulations Approval. Its suitability for other purposes without additional supplementary details and specifications cannot be guaranteed.

All dimensions are to be checked on site, any discrepancies are to be reported to the designer before work commences. Use only figured dimensions.

All structural components shown are indicative only. Details / calculations of structural members are to be provided by the Structural Engineer.


This drawing is not to be copied or divulged to a third party without written permission.




Front Elevation




Rear Elevation

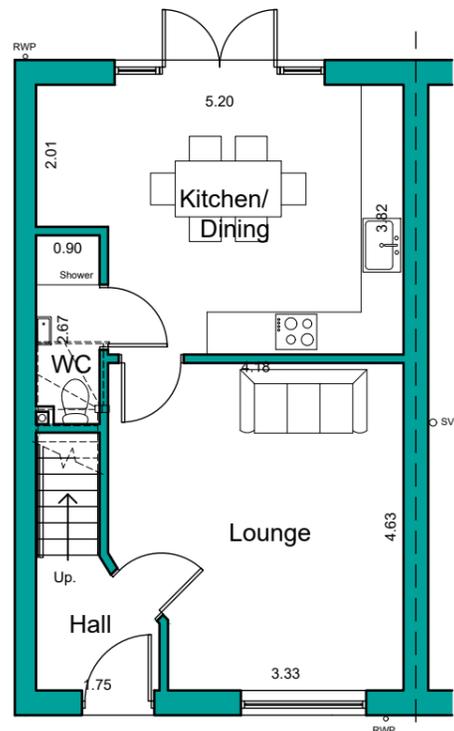

Ground Floor Plan

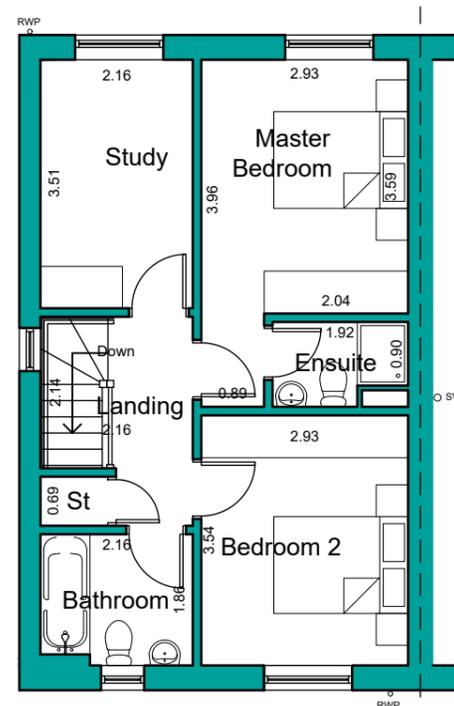

First Floor Plan

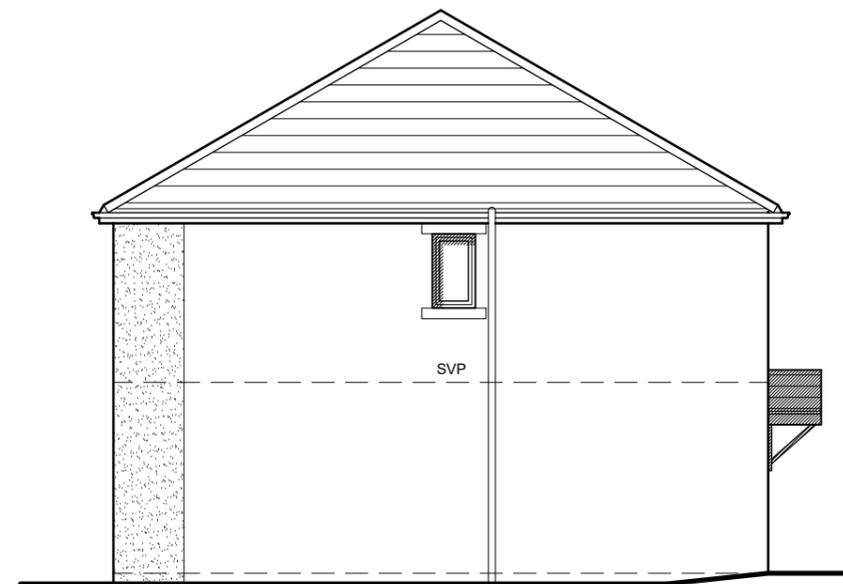

Side Elevation

**vivly living**

**Heneghan** ARCHITECTURE  
enquiries@heneghanarchitecture.com  
www.heneghanarchitecture.com

Revisions		
R01	Preliminary Issue	24.10.24
R02	Client Amendments	13.11.24
R03	Client Amendments	19.11.24
R04	Client Amendments	05.12.24
R05	Client Amendments	10.12.24
R06	Client Amendments	04.03.25

**Residential Development**

at Gynn Lane  
Honley  
Holmfirth

for Vivly Living

House Type - Cherry  
Plans and Elevations  
Plots: 32 - 35, 18 - 19, 20 - 21

Purpose of issue: PLANNING

Drawn	CD
Date	Nov 2024
Scales	1:100 @ A3
Drawing No.	2479 - 0303 - R06

Scale 1:100

