





Front Elevation




Rear Elevation

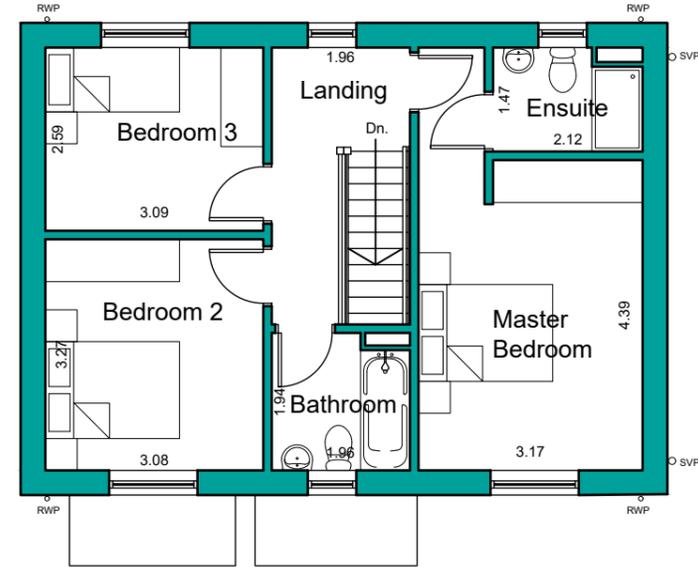


First Floor Plan

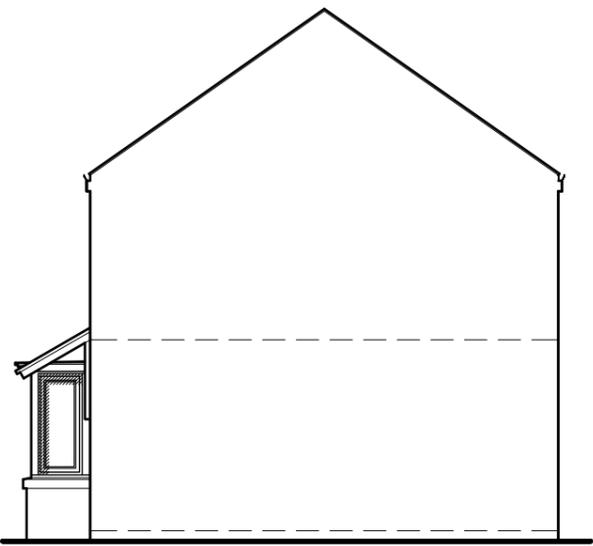

Side Elevation

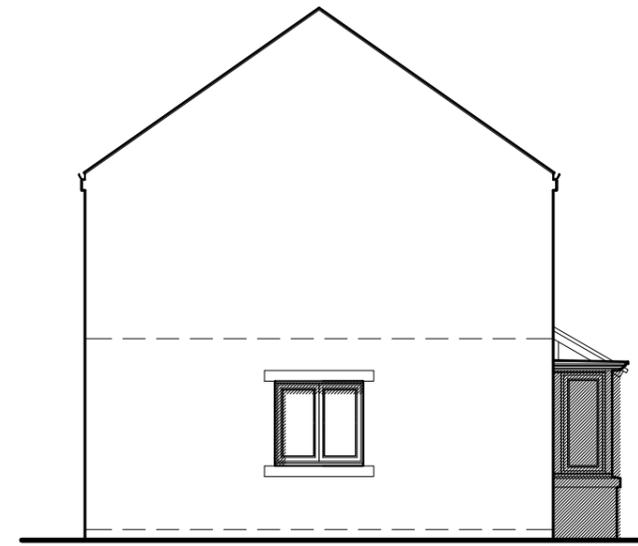

Side Elevation

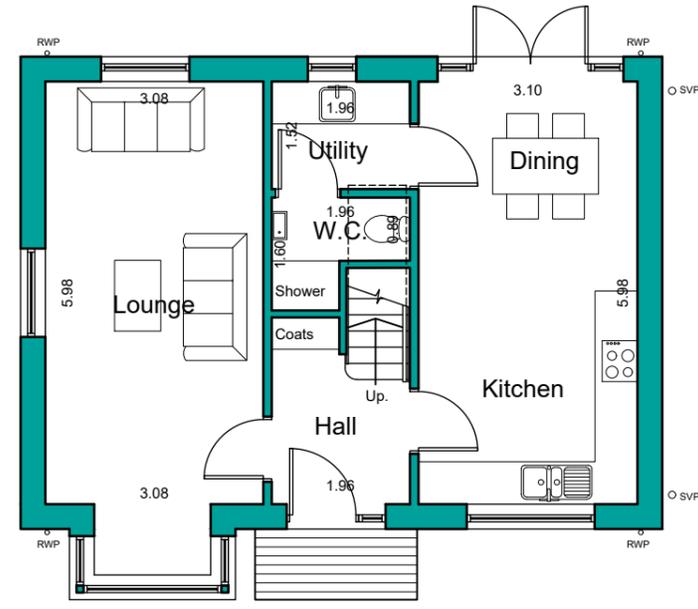

Ground Floor Plan

**NOTES**

This drawing has been prepared specifically for the purpose of obtaining Planning and or Building Regulations Approval. Its suitability for other purposes without additional supplementary details and specifications cannot be guaranteed.

All dimensions are to be checked on site, any discrepancies are to be reported to the designer before work commences. Use only figured dimensions.

All structural components shown are indicative only. Details / calculations of structural members are to be provided by the Structural Engineer.

This drawing is not to be copied or divulged to a third party without written permission.

**vivly living**

**Heneghan**  
 ARCHITECTURE  
 enquiries@heneghanarchitecture.com  
 www.heneghanarchitecture.com

Revisions		
P01	Preliminary Issue	22.11.24
R02	Client amendments	25.11.24
R03	Client amendments	07.03.25

Project:  
 Residential Development

at Gynn Lane  
 Honley  
 Holmfirth

for Vivly Living

House Type - Red Robin  
 Plans and Elevations

Purpose of issue: PLANNING

Drawn	CD
Date	October 2024
Scales	1:100 @ A3
Drawing No.	2479 - 0307 - R03

Scale 1:100

