




Front Elevation




Side Elevation

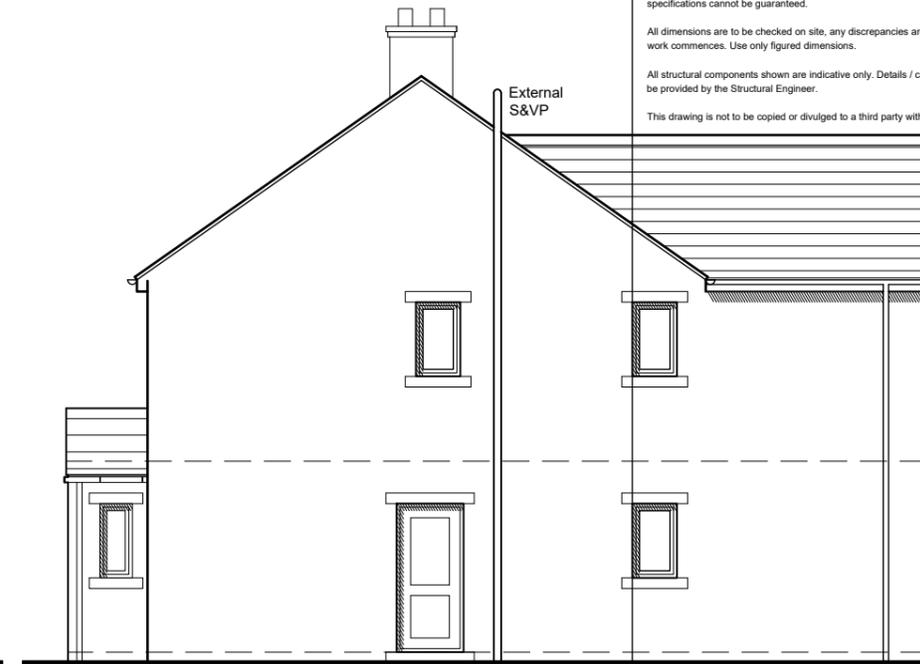


Side Elevation

**NOTES**  
 This drawing has been prepared specifically for the purpose of obtaining Planning and/or Building Regulations Approval. Its suitability for other purposes without additional supplementary details and specifications cannot be guaranteed.  
 All dimensions are to be checked on site, any discrepancies are to be reported to the designer before work commences. Use only figured dimensions.  
 All structural components shown are indicative only. Details / calculations of structural members are to be provided by the Structural Engineer.  
 This drawing is not to be copied or divulged to a third party without written permission.

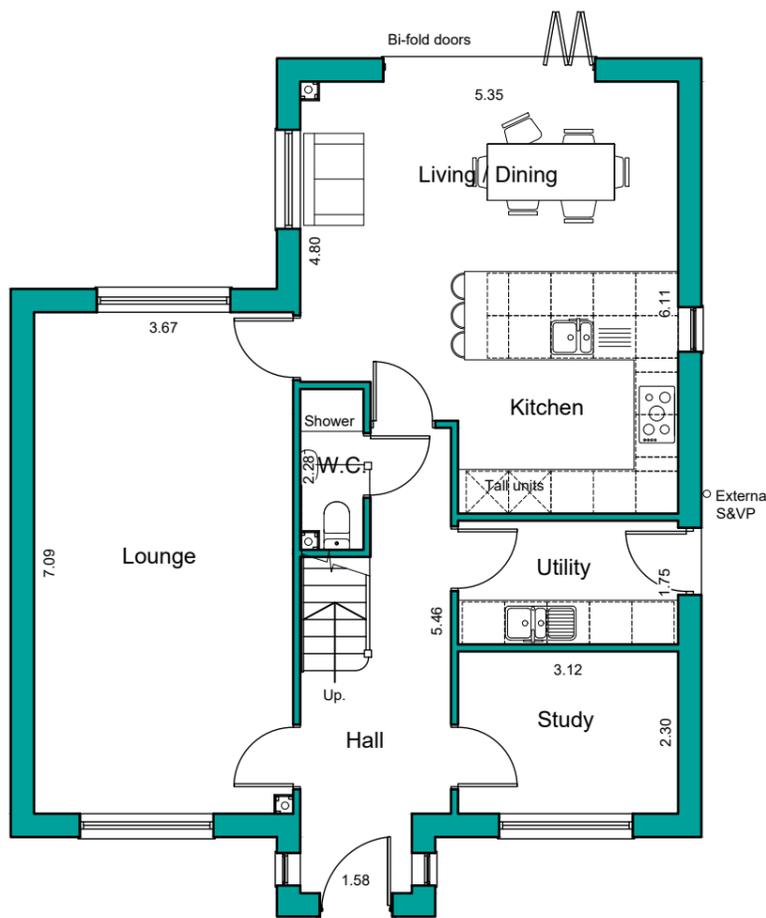

Ground Floor Plan

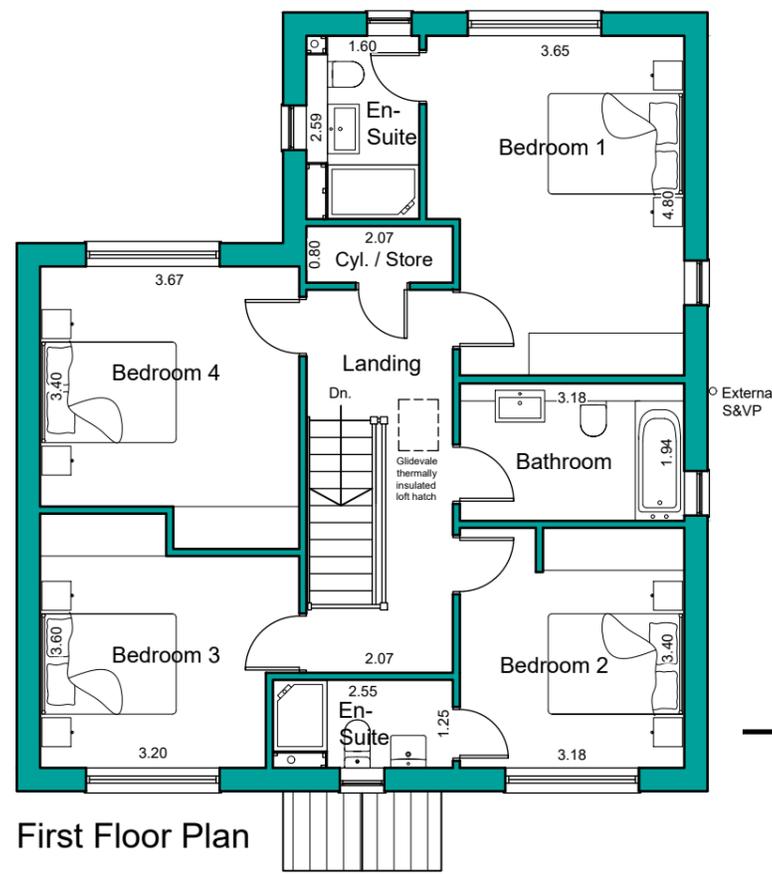

First Floor Plan



Rear Elevation

**vivly living**

**Heneghan** ARCHITECTURE  
 enquiries@heneghanarchitecture.com  
 www.heneghanarchitecture.com

Revisions		
R01	Preliminary Issue	22.11.24
R02	Client amendments	05.12.24
R03	Client amendments	07.03.25
R04	Client amendments	24.06.25

Project:  
 Residential Development

at Gynn Lane  
 Honley  
 Holmfirth

for Vivly Living

House Type - Norway Spruce - Plot 11  
 Plans and Elevations

Purpose of issue: PLANNING

Drawn DRH  
 Date Dec 2024  
 Scales 1:100 @ A3  
 Drawing No. 2479 - 0314 - R04

Scale 1:100

