

NOTES

This drawing has been prepared specifically for the purpose of obtaining Planning and or Building Regulations Approval. Its suitability for other purposes without additional supplementary details and specifications cannot be guaranteed.

All dimensions are to be checked on site, any discrepancies are to be reported to the designer before work commences. Use only figured dimensions.

All structural components shown are indicative only. Details / calculations of structural members are to be provided by the Structural Engineer.


This drawing is not to be copied or divulged to a third party without written permission.




Front Elevation




Rear Elevation

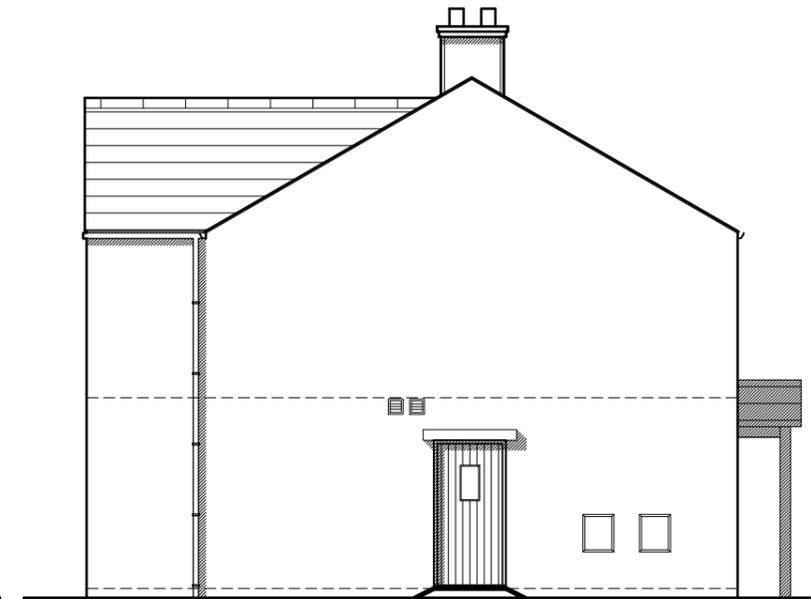


Side Elevation

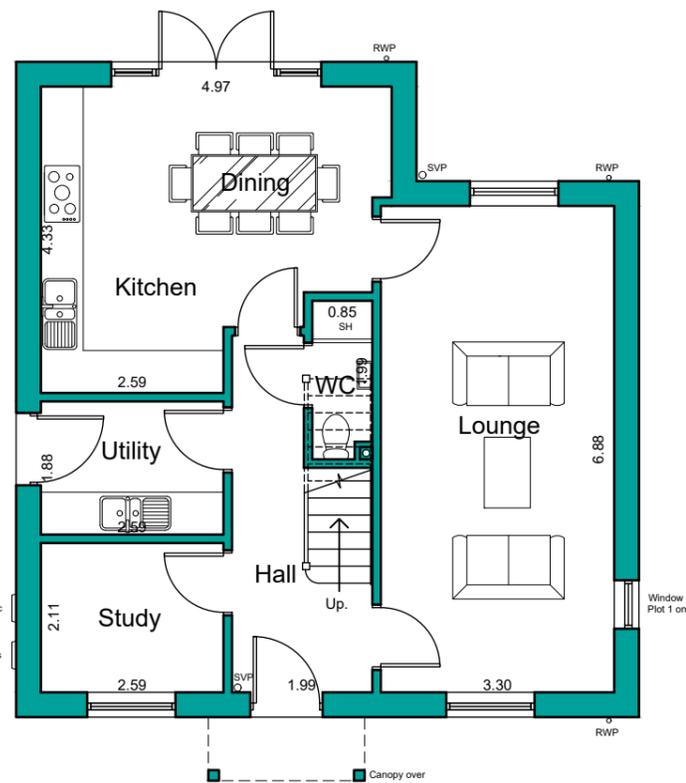

Ground Floor Plan

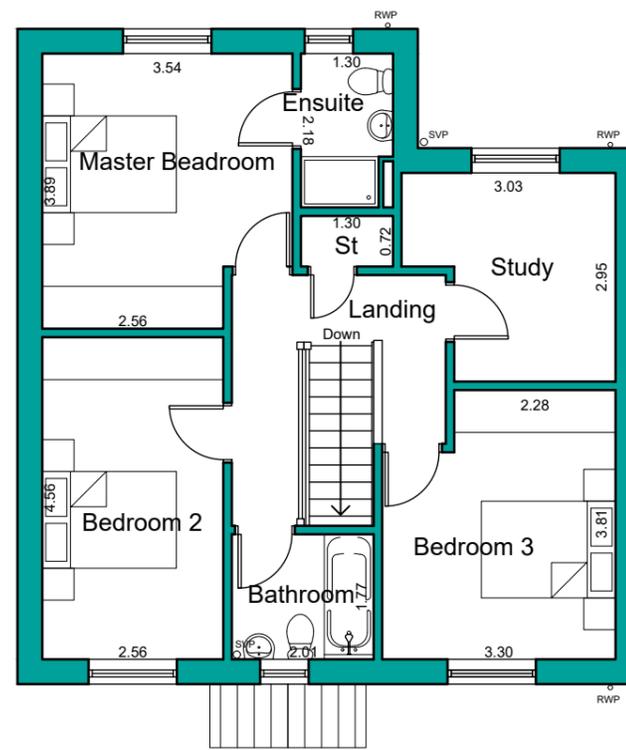

First Floor Plan

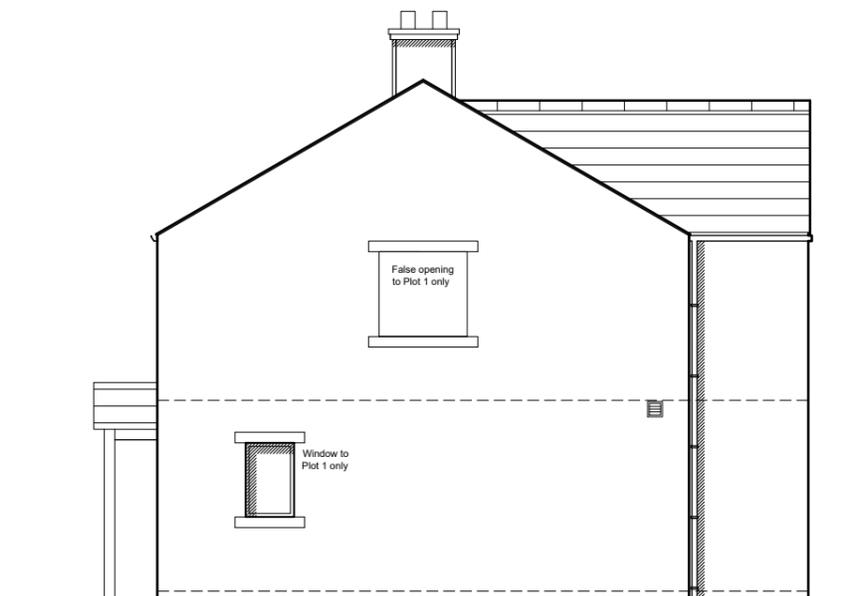

Side Elevation

vivly living

Heneghan ARCHITECTURE
enquiries@heneghanarchitecture.com
www.heneghanarchitecture.com

Revisions		
P01	Preliminary Issue	22.11.24
R02	Client amendments	25.11.24
R03	Client amendments	07.03.25
R04	Client amendments	24.06.25
R05	Additional window added	29.08.25

Project:
Residential Development

at Gynn Lane
Honley
Holmfirth

for Vivly Living

House Type - Wisteria - Plots 1 & 2
Plans and Elevations

Purpose of issue: PLANNING

Drawn CD

Date October 2024

Scales 1:100 @ A3

Drawing No. 2479 - 0308 - R05

Scale 1:100

