


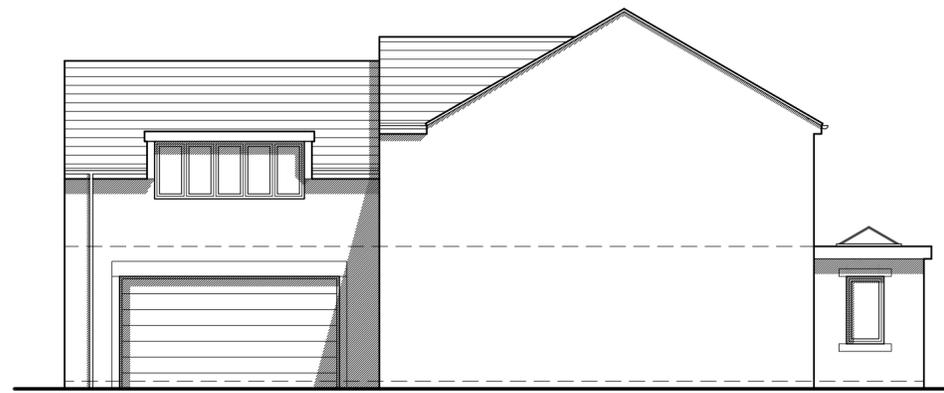

Front Elevation




Side Elevation



Side Elevation



Rear Elevation

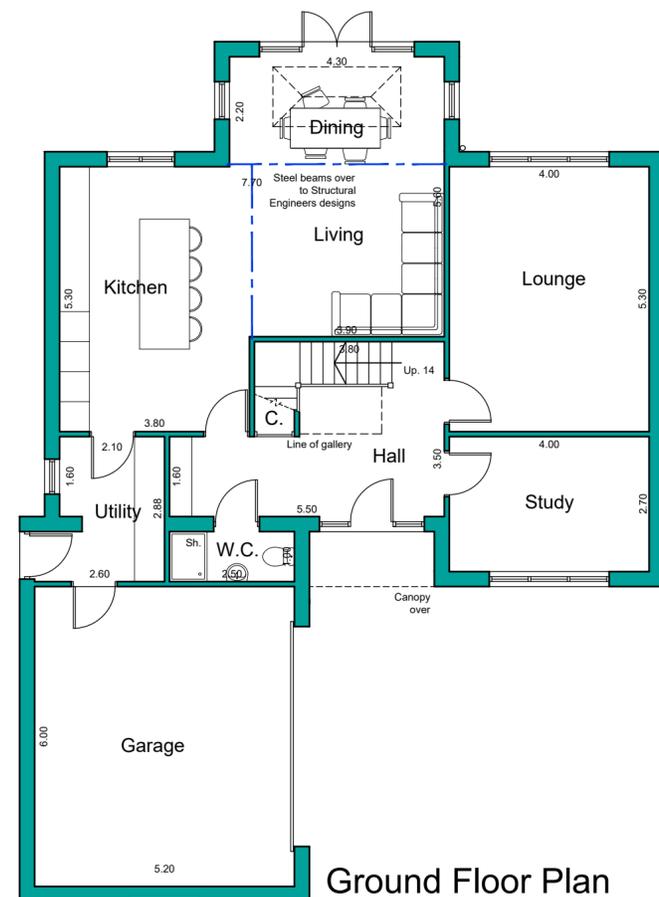

Ground Floor Plan



First Floor Plan

NOTES

This drawing has been prepared specifically for the purpose of obtaining Planning and or Building Regulations Approval. Its suitability for other purposes without additional supplementary details and specifications cannot be guaranteed.

All dimensions are to be checked on site, any discrepancies are to be reported to the designer before work commences. Use only figured dimensions.

All structural components shown are indicative only. Details / calculations of structural members are to be provided by the Structural Engineer.

This drawing is not to be copied or divulged to a third party without written permission.

vivly living

Heneghan ARCHITECTURE
enquiries@heneghanarchitecture.com
www.heneghanarchitecture.com

Revisions		
R01	Preliminary Issue	05.12.24
R02	Client Amendments	04.03.25
R03	Client Amendments	24.06.25

Residential Development

at Gynn Lane
Holmfirth

for Vivly Living

House Type Zifin
Plans and Elevations
Plot 17

Purpose of issue: PLANNING

Drawn	CD
Date	Dec 2024
Scales	1:100 @ A2
Drawing No.	2479 - 0316 - R03

Scale 1:100

