





Ground Floor Plan

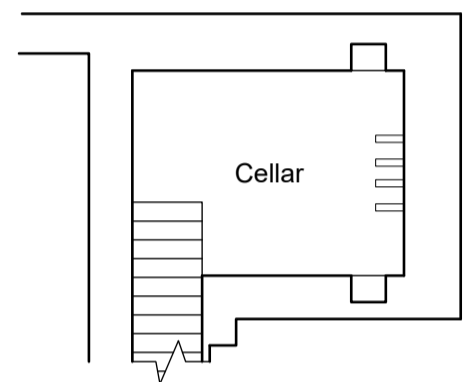


Cellar Floor Plan

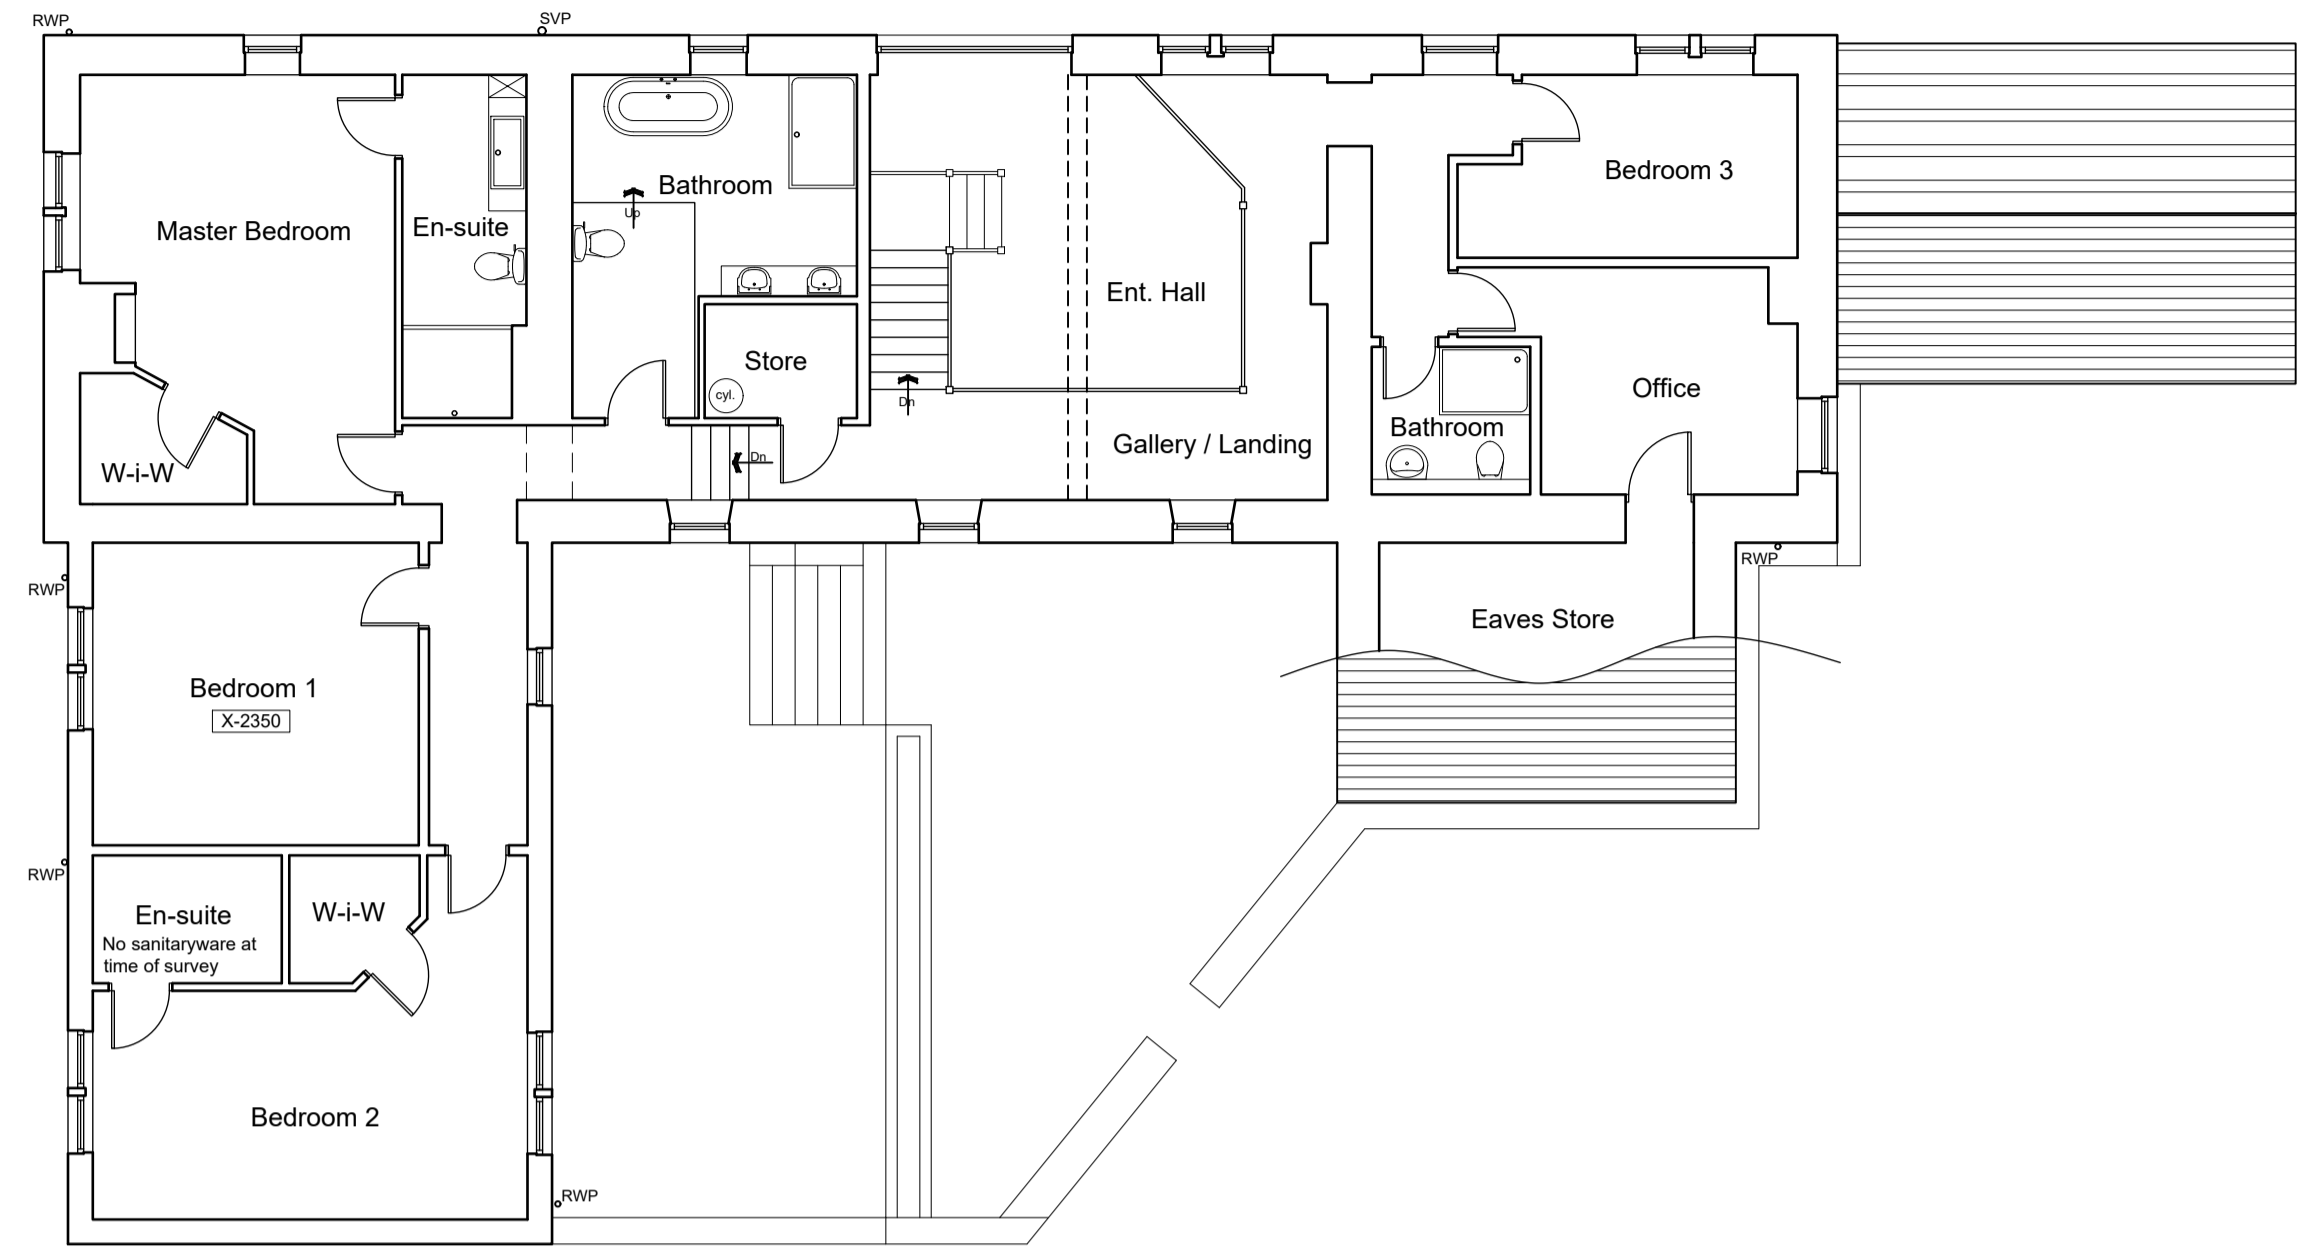


First Floor Plan

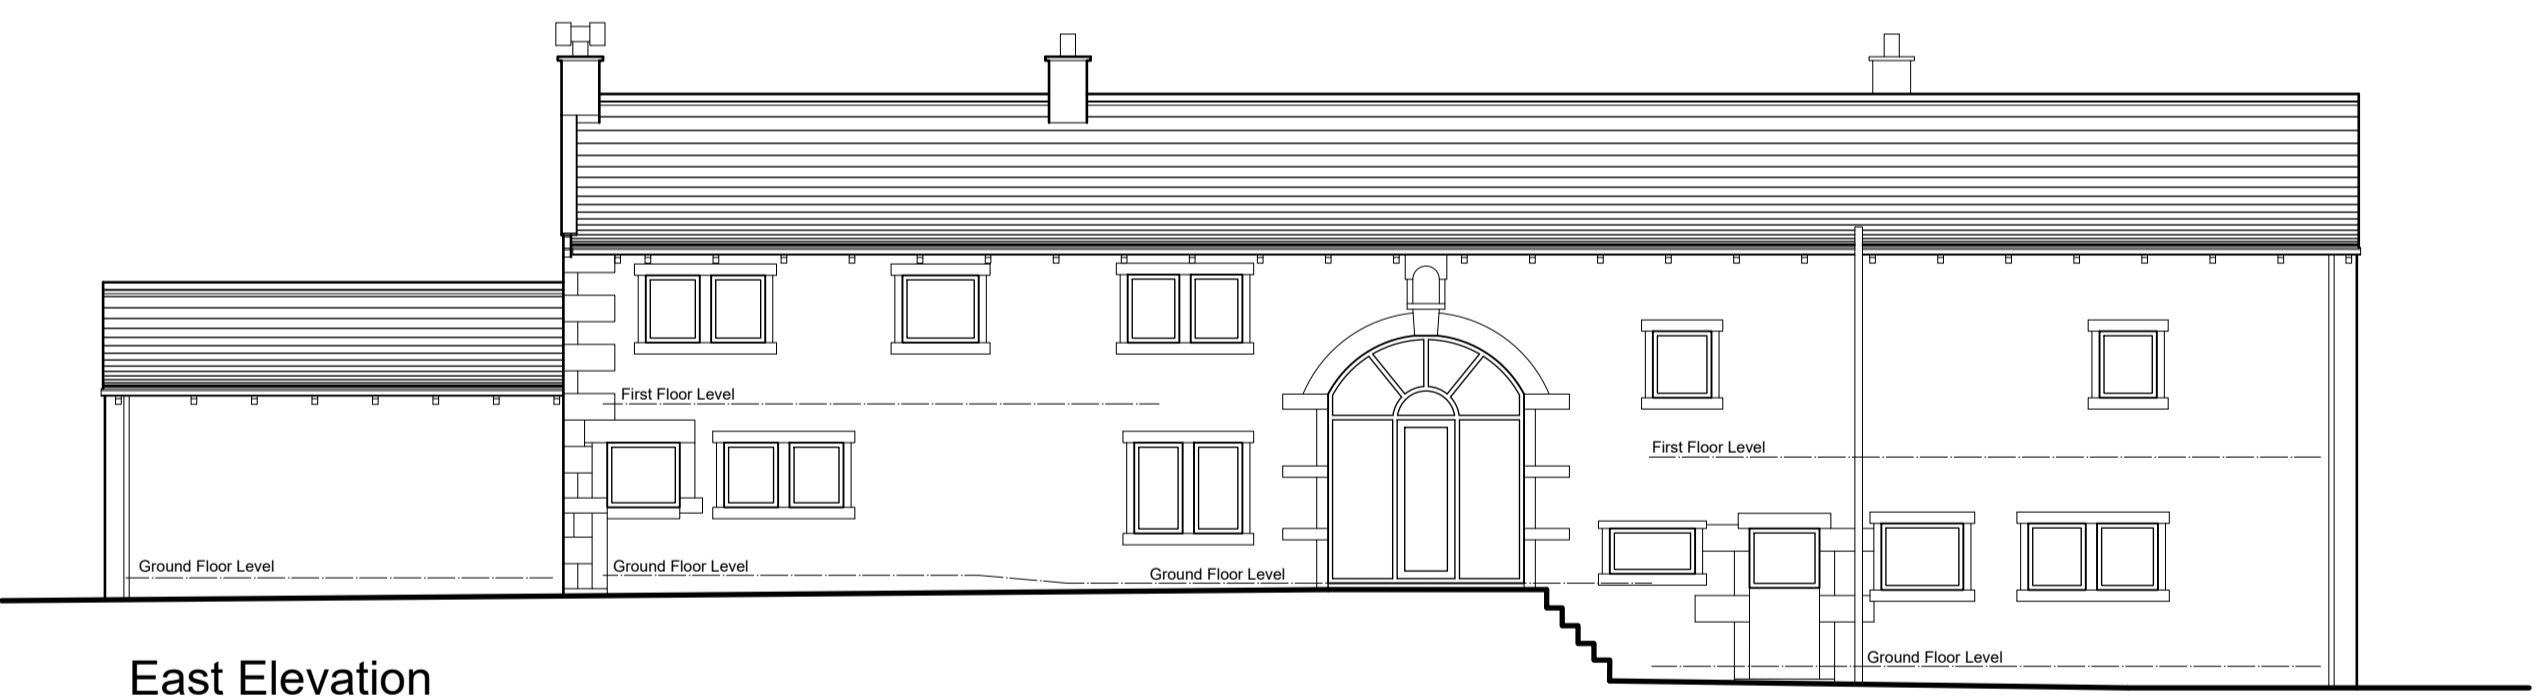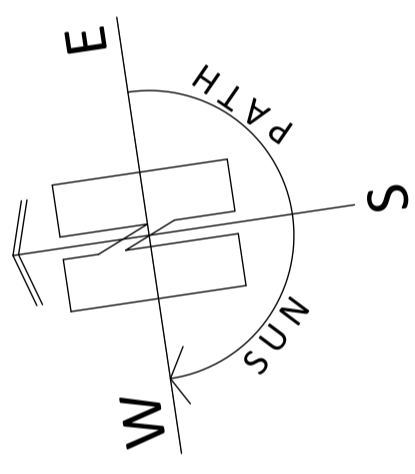


East Elevation
(rear)

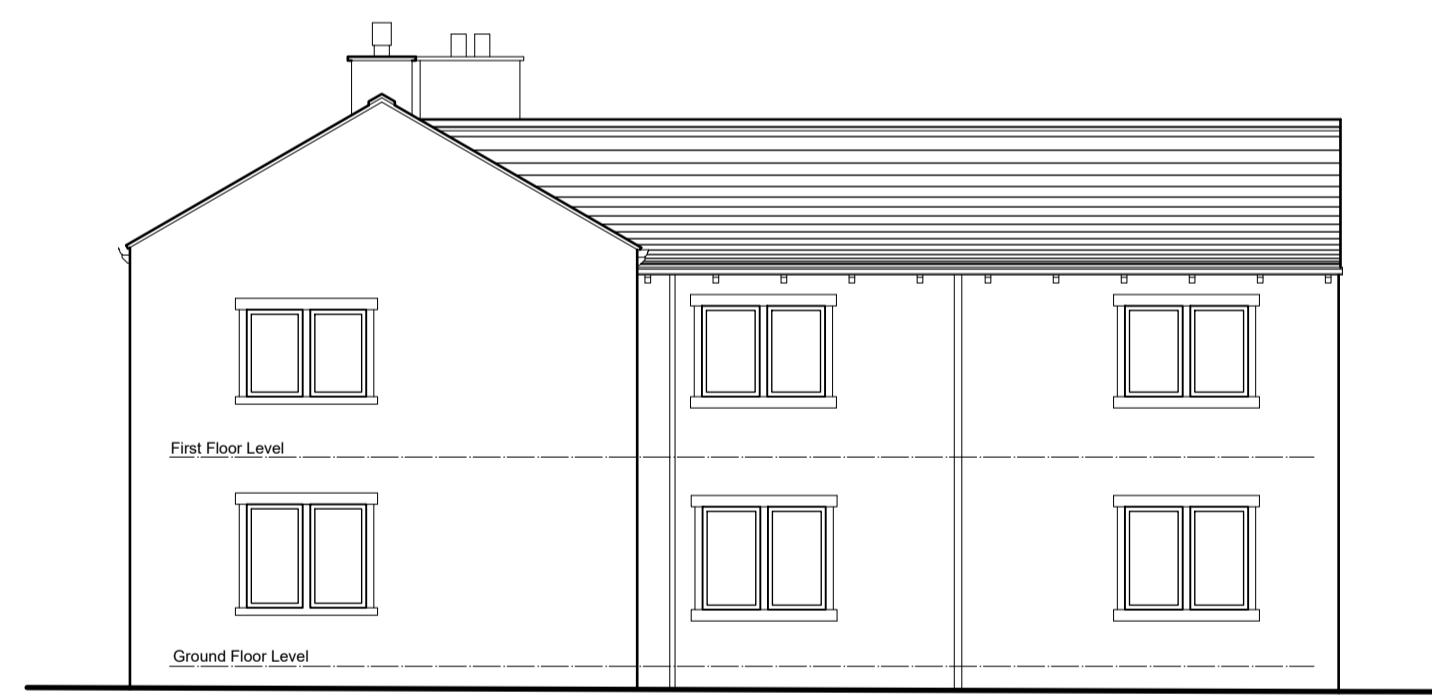

North Elevation
(side)

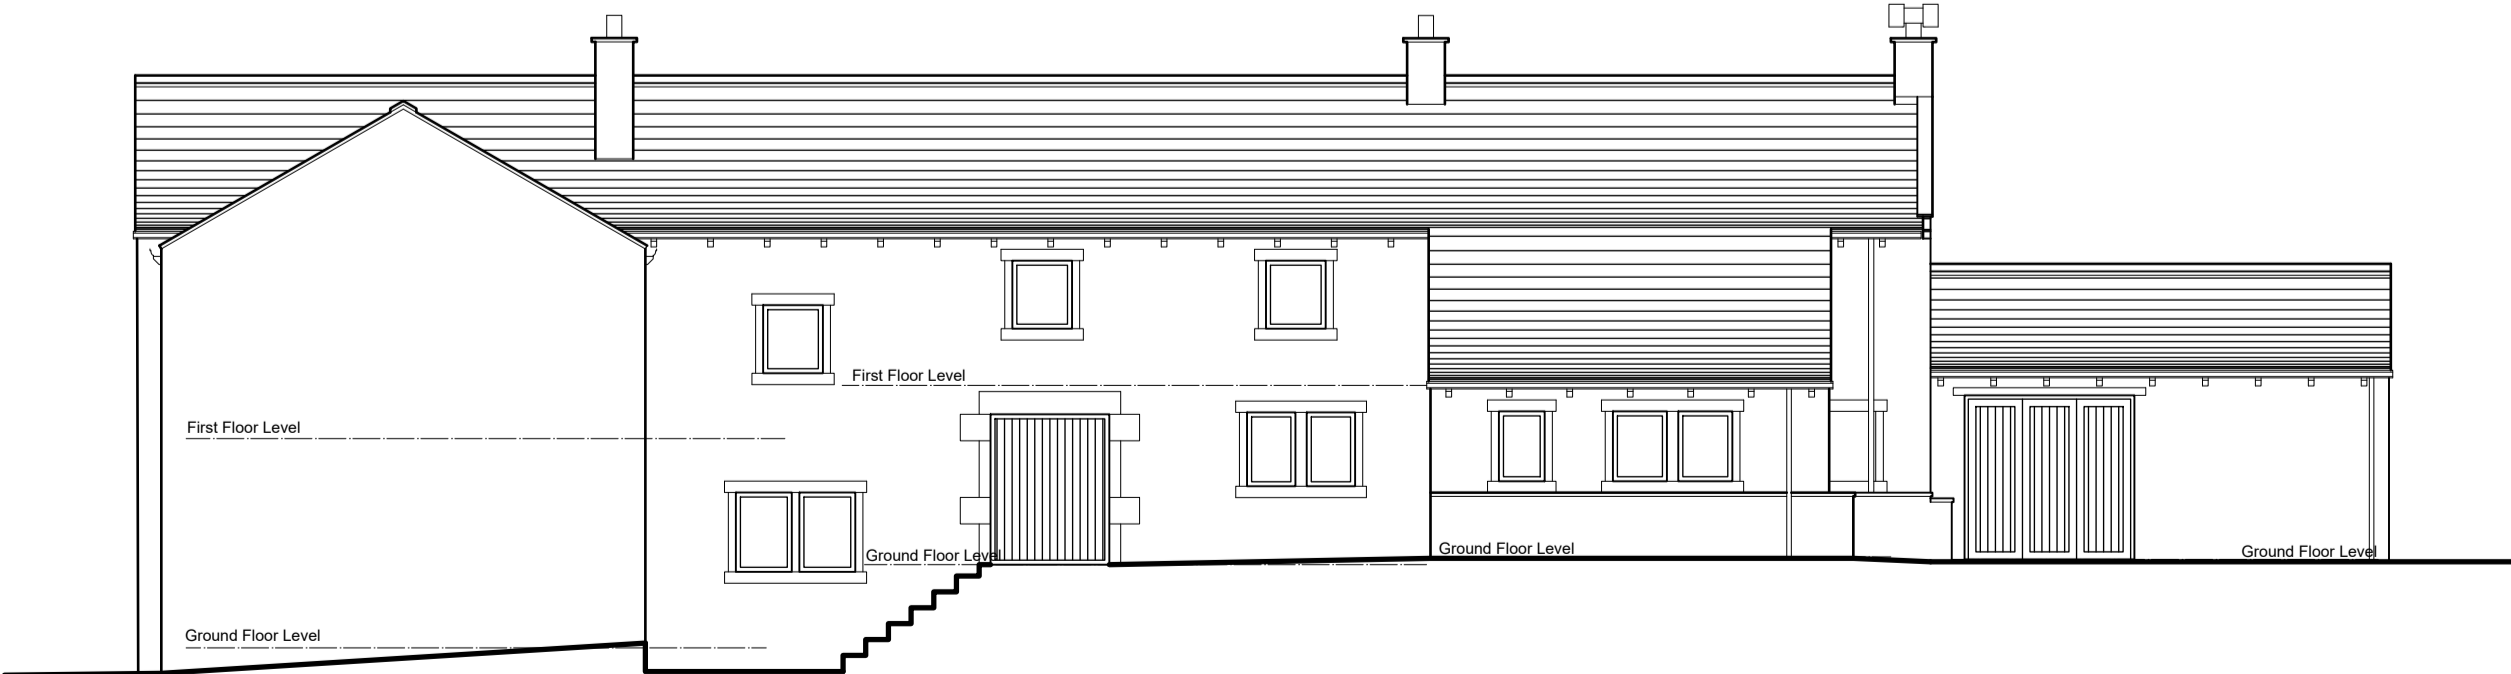

West Elevation
(front)

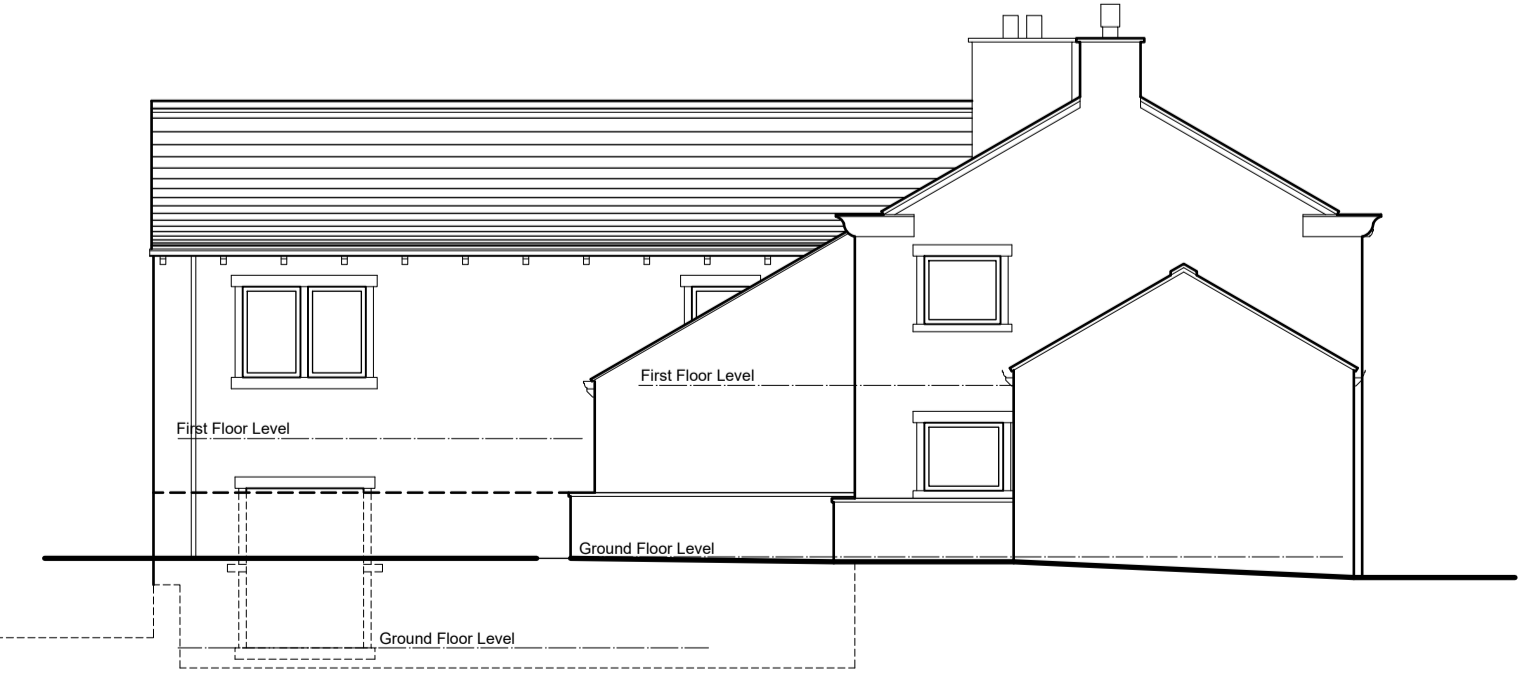

South Elevation
(side)



PAUL MATTHEWS ARCHITECTURAL LTD

ARCHITECTURE | PLANNING | DESIGN

Malkin Farm
Brow Lane
Holmfirth
HD9 2RJ
07946872499
paul@paulmatthewsarchitectural.co.uk
www.paulmatthewsarchitectural.co.uk

Company Registration Number: 09898149 - Company
Registered in England and Wales

Project
Erection of Single Storey Side Extension and Associated
Alterations to Dwelling Including Solar Array to South
Facing Roof Slope at Hill Top Farm, Weatherhill Lane,
Cartworth Moor, Holmfirth, HD9 2SF
Client
Mr & Mrs A Lea

Do not scale from drawing, use figured dimensions
only.

All dimensions must be checked and verified on site
prior to commencement of works and architect to
be notified of any discrepancies.

The copyright for these drawings remains the
property of Paul MatthewsArchitectural Ltd. They
must not be reproduced in any way without prior
written consent from the originator (Paul
MatthewsArchitecturalLtd).

General Arrangement as Existing

scale date sheet size dwg. no.
1:100 04/2025 A1 25/1169/03