




NOTES:
 Any errors or omissions to be reported to Code L6 immediately.
 This drawing and design is the copyright of Code L6 and is not to be used for any purpose without their consent.

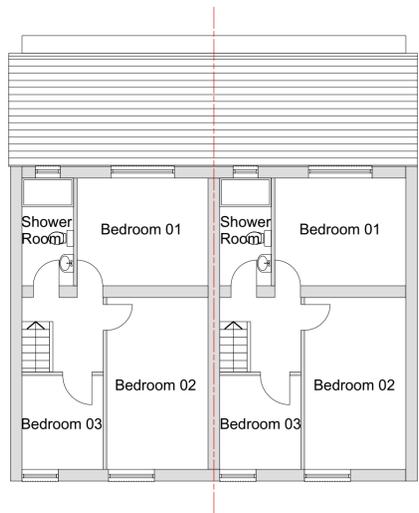



First Floor Plan As Existing
 Scale 1:100
 0m 1m 2m 3m 4m 5m

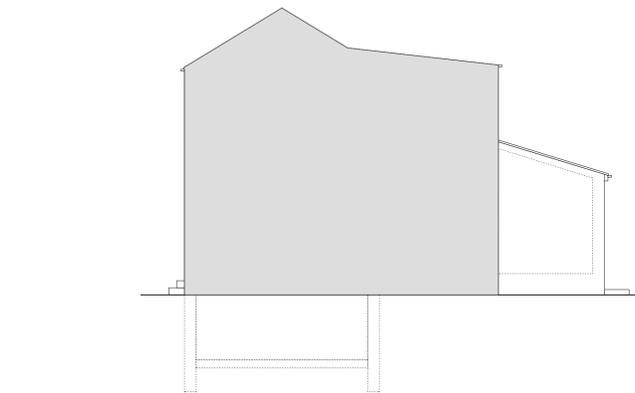

Side Elevation As Existing
 Scale 1:100
 0m 1m 2m 3m 4m 5m

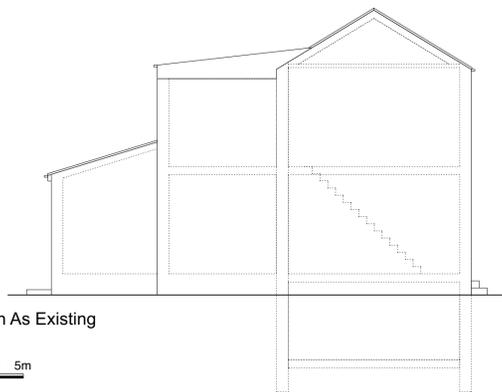

Side/ North Elevation As Existing
 Scale 1:100
 0m 1m 2m 3m 4m 5m

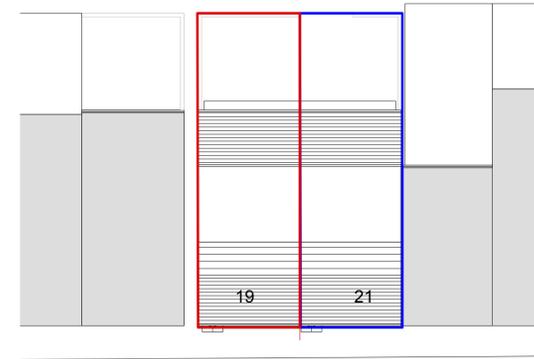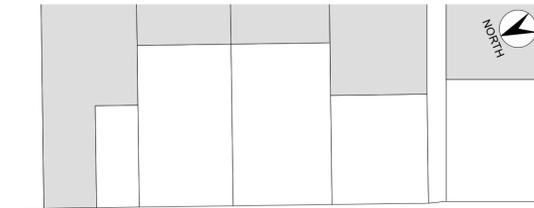

Kertland Street


Roof /Block Plan As Existing
 Scale 1:200
 0m 5m 10m




Ground Floor Plan As Existing
 Scale 1:100
 0m 1m 2m 3m 4m 5m



Front Elevation As Existing
 Scale 1:100
 0m 1m 2m 3m 4m 5m

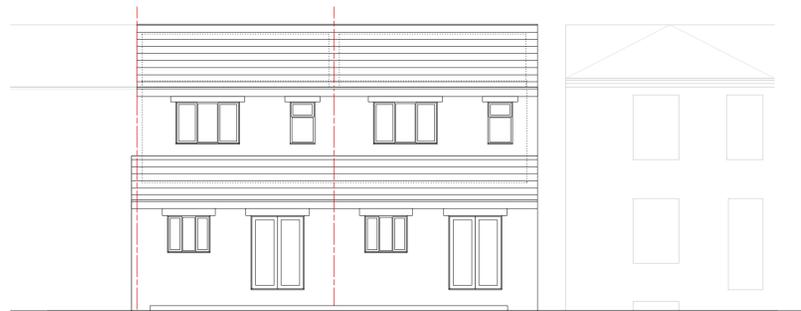

Rear Elevation As Existing
 Scale 1:100
 0m 1m 2m 3m 4m 5m

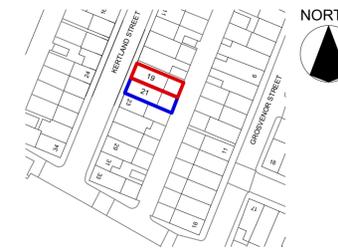

Site Location Plan
 Scale 1:1250
 Site/ Red Line Area: 103 sqm
 0m 50m

AS EXISTING

Code L6
 Architecture Ltd
 No 2 Warehouse, The Wharf,
 Sowerby Bridge,
 HX6 2AG
 T: 01422 648431
 E: info@codeL6.com
 W: www.CODEL6.com

Project:
 19 Kertland St,
 Dewsbury,
 WF12 9PU.
 Client:
 Mr T Sadiq
 Drawing:
 Plans As Existing
 Date: 10/05/25 Scale: 1:1250/1:200/1:100 Size: A1
 Drawing Number:
 23-006-30