





NOTES:  
 Any errors or omissions to be reported to Code L6 immediately.  
 This drawing and design is the copyright of Code L6 and is not to be used for any purpose without their consent.

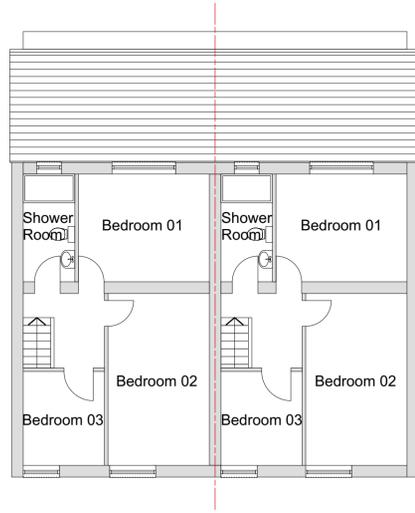

First Floor Plan As Existing  
 Scale 1:100  
 0m 1m 2m 3m 4m 5m

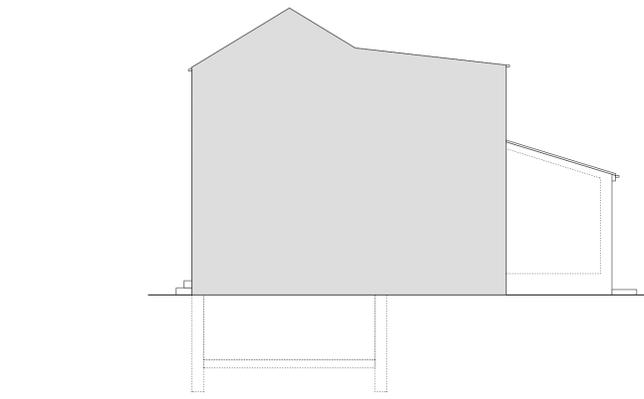

Side Elevation As Existing  
 Scale 1:100  
 0m 1m 2m 3m 4m 5m

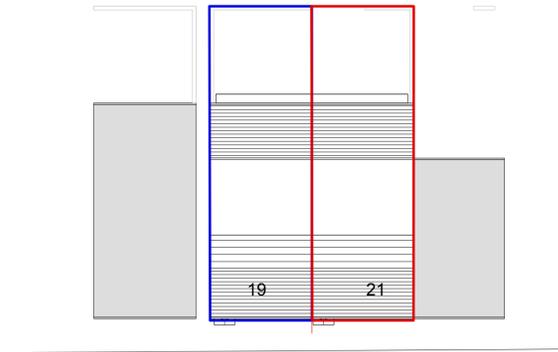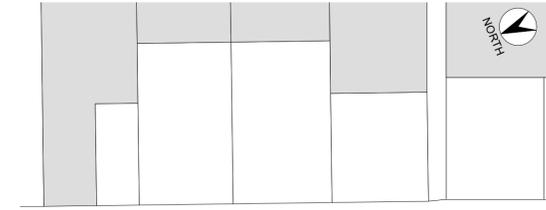


Kertland Street

Roof/Block Plan As Existing  
 Scale 1:200  
 0m 5m 10m



Ground Floor Plan As Existing  
 Scale 1:100  
 0m 1m 2m 3m 4m 5m

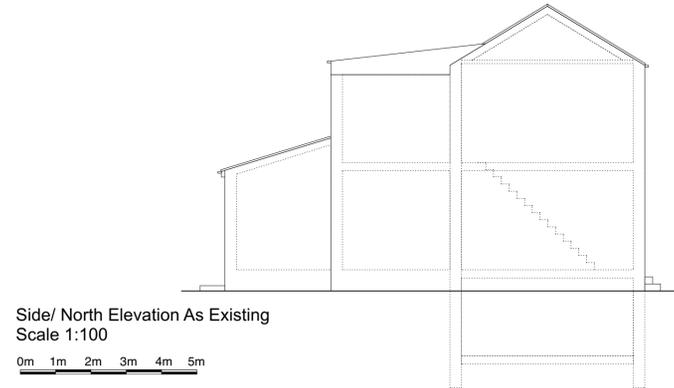


Side/ North Elevation As Existing  
 Scale 1:100  
 0m 1m 2m 3m 4m 5m



Front Elevation As Existing  
 Scale 1:100  
 0m 1m 2m 3m 4m 5m



Rear Elevation As Existing  
 Scale 1:100  
 0m 1m 2m 3m 4m 5m

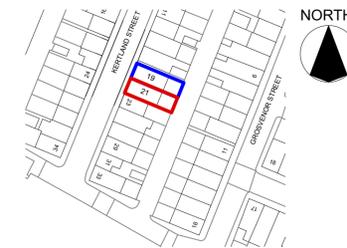

Site Location Plan  
 Scale 1:1250  
 Site/ Red Line Area: 103 sqm  
 0m 50m

AS EXISTING

rev	details	date
A	Blue Line added	23/01/25
<b>Code L6</b> <b>Architecture Ltd</b> No 2 Warehouse, The Wharf, Sowerby Bridge, HX6 2AG T: 01422 648431 E: info@codeL6.com W: www.CODEL6.com		
Project: 21 Kertland St, Dewsbury, WF12 9PU		
Client: Mr T Sadiq		
Drawing: Plans As Existing		
Date:	Scale:	Size:
10/05/25	1:1250/1:200/ 1:100	A1
Drawing Number: <b>23-006-40</b>		