


IF IN ANY DOUBT PLEASE ASK THE ARCHITECT FOR CLARIFICATION.
DO NOT SCALE FROM DRAWING. ALL DIMENSIONS TO BE CHECKED ON SITE.
THE COPYRIGHT FOR THESE DRAWINGS REMAINS THE PROPERTY OF THE ARCHITECT. THEY MUST NOT BE REPRODUCED IN ANY WAY WITHOUT THE ARCHITECT'S PRIOR WRITTEN CONSENT.

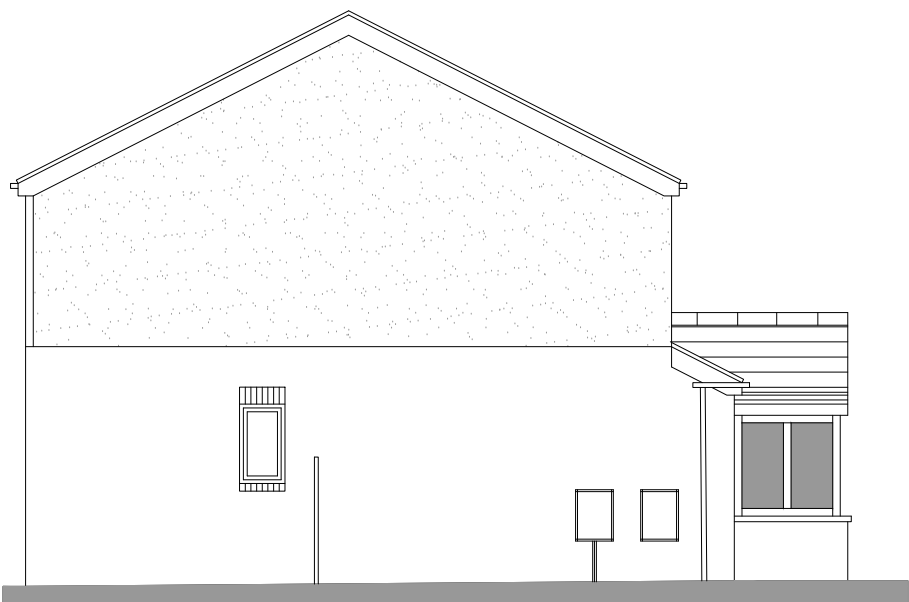


RENDER
TOP HALF


EAST ELEVATION
1:100




SOUTH ELEVATION

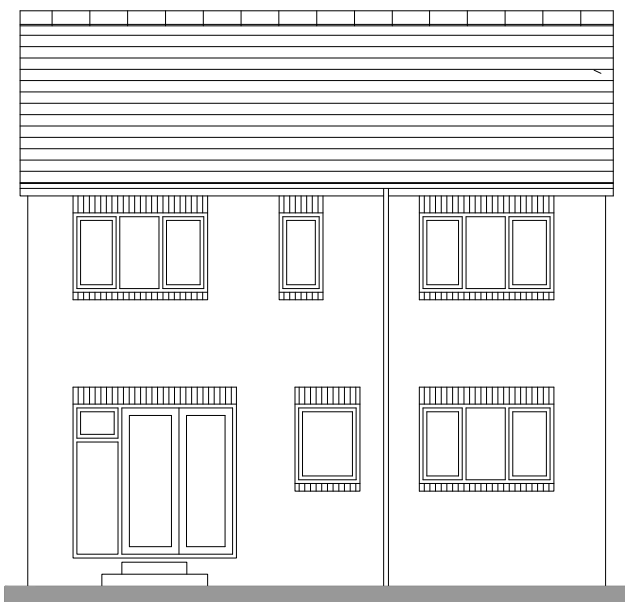


WEST ELEVATION

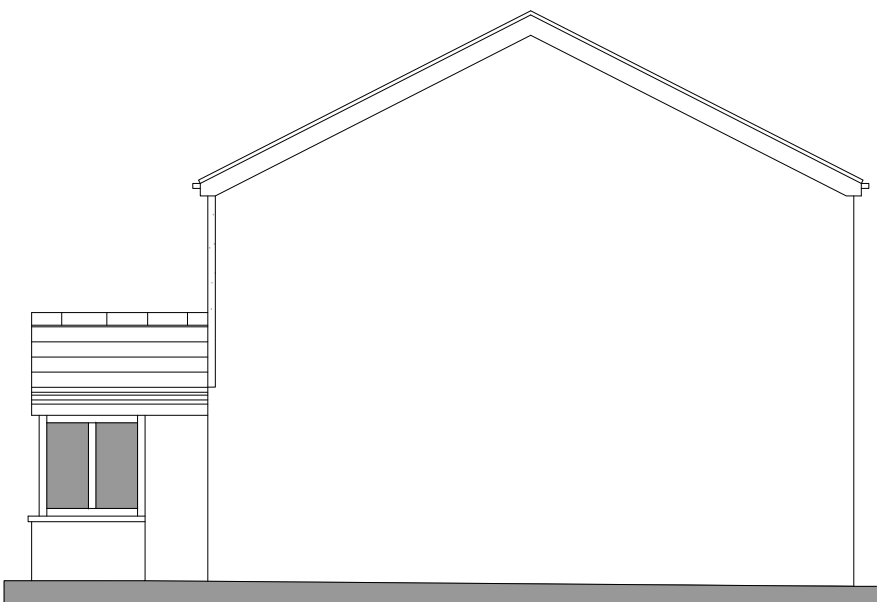


NORTH ELEVATION

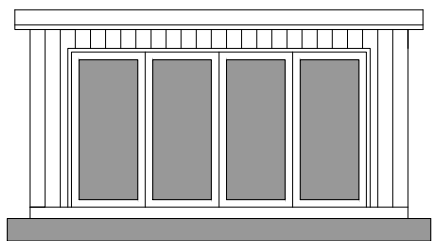


GARDEN OFFICE ROOM
1:100 NORTH ELEVATION

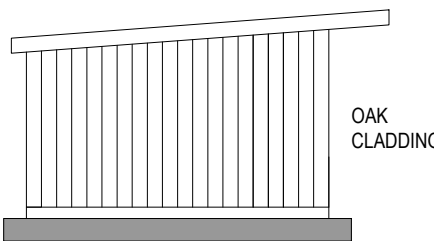


EAST ELEVATION

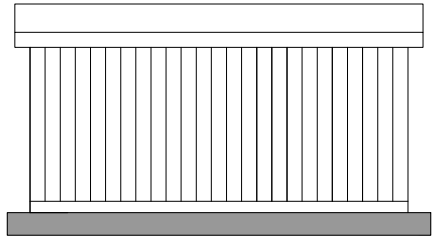


SOUTH ELEVATION

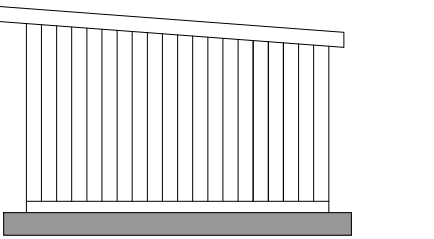


WEST ELEVATION

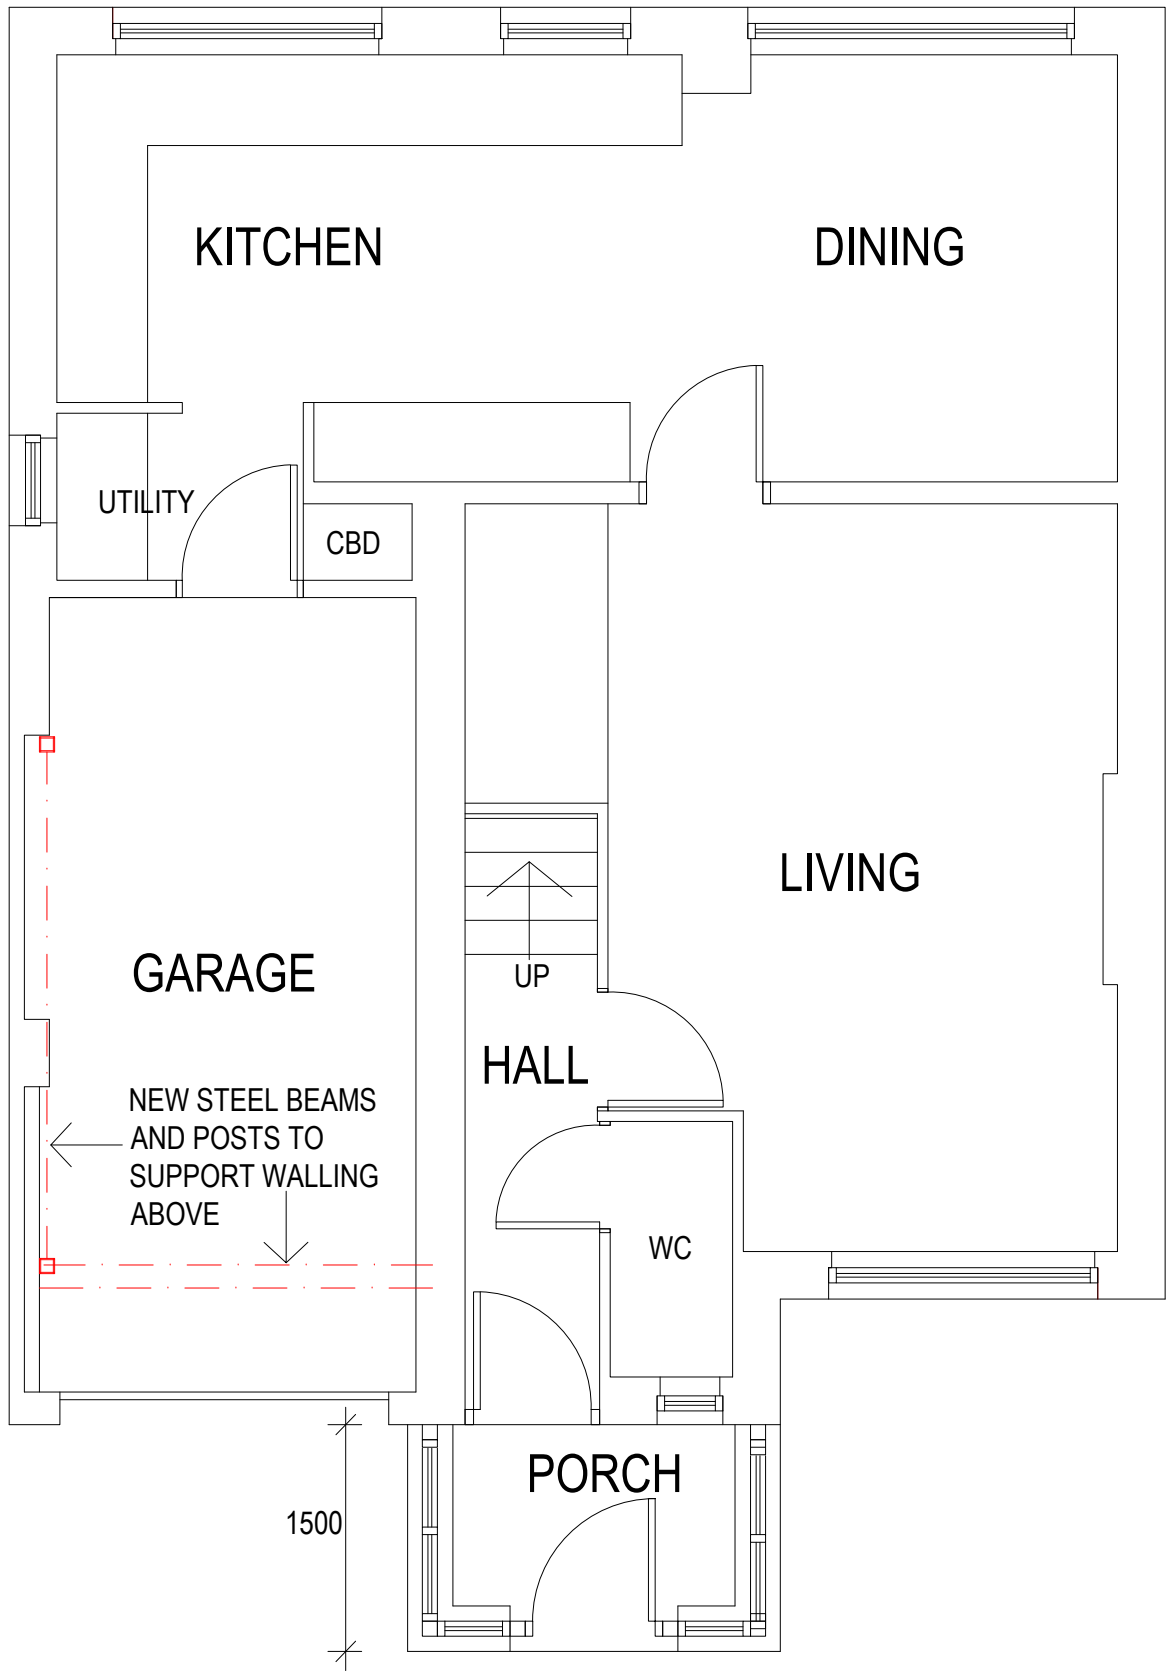


1:50 GROUND FLOOR PLAN

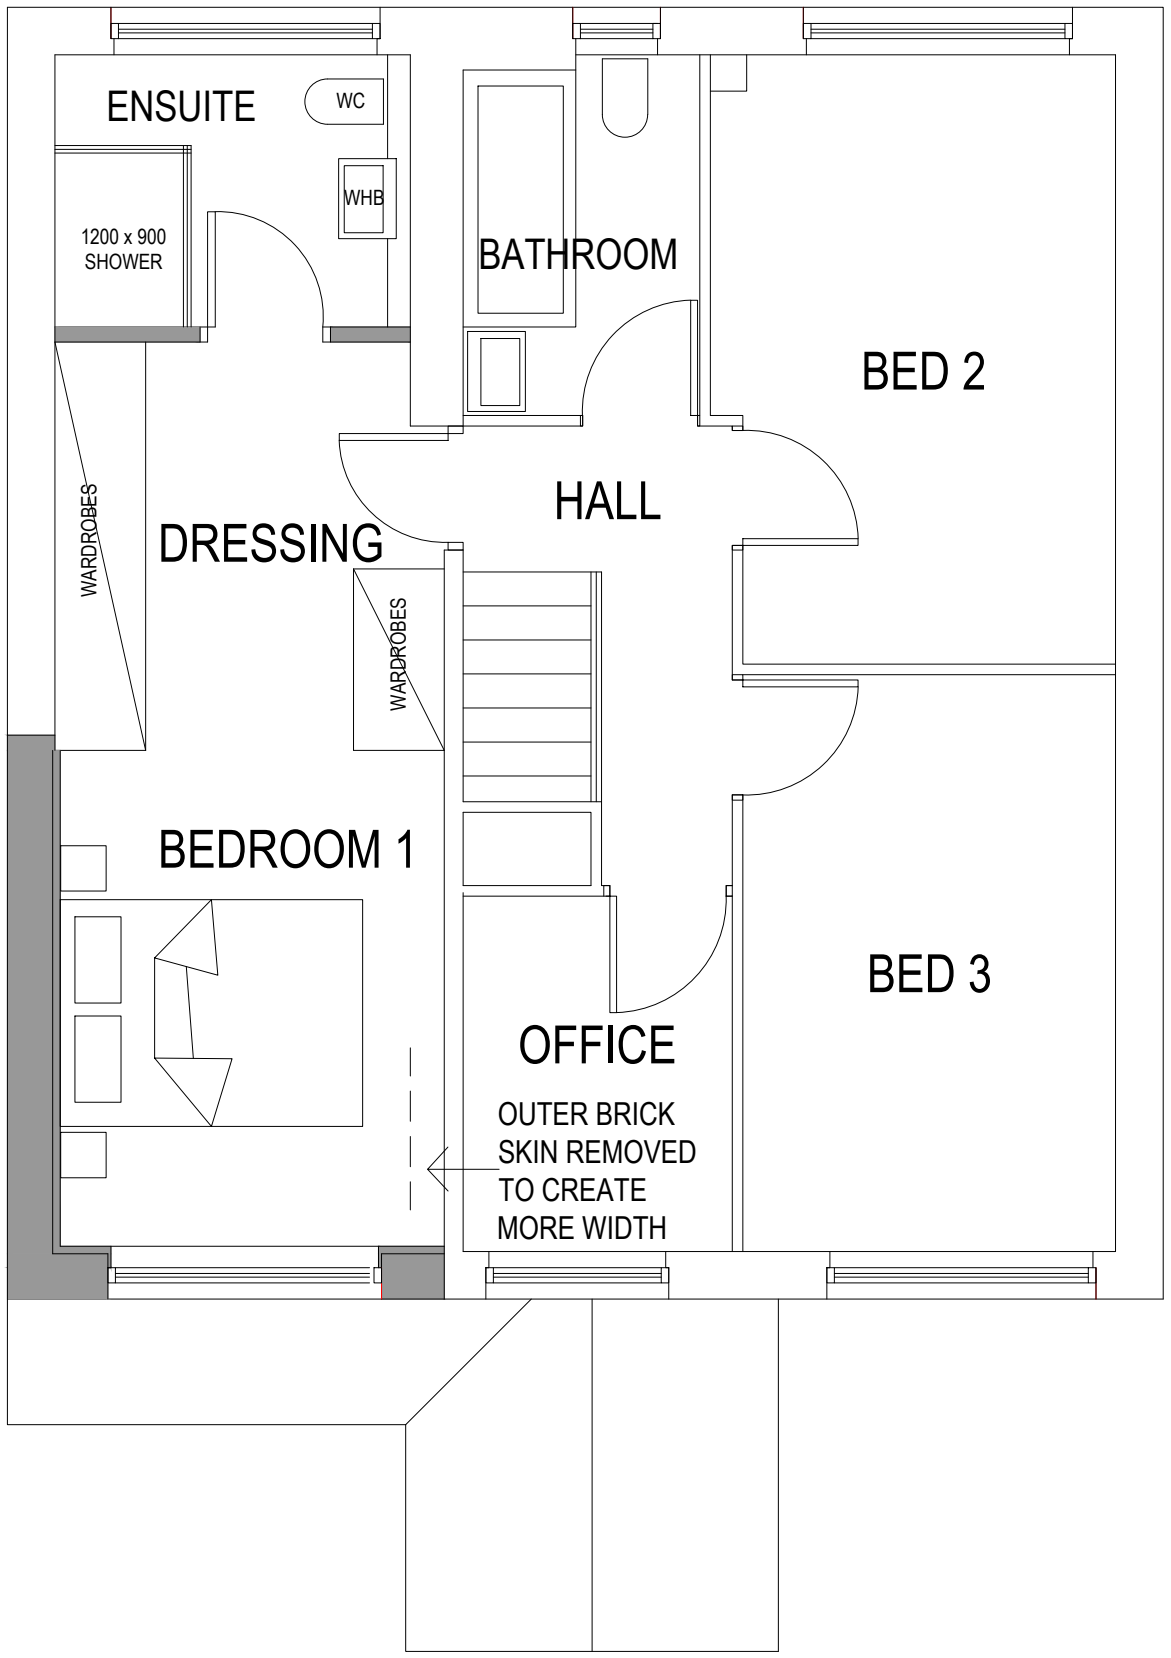

1:50 FIRST FLOOR PLAN

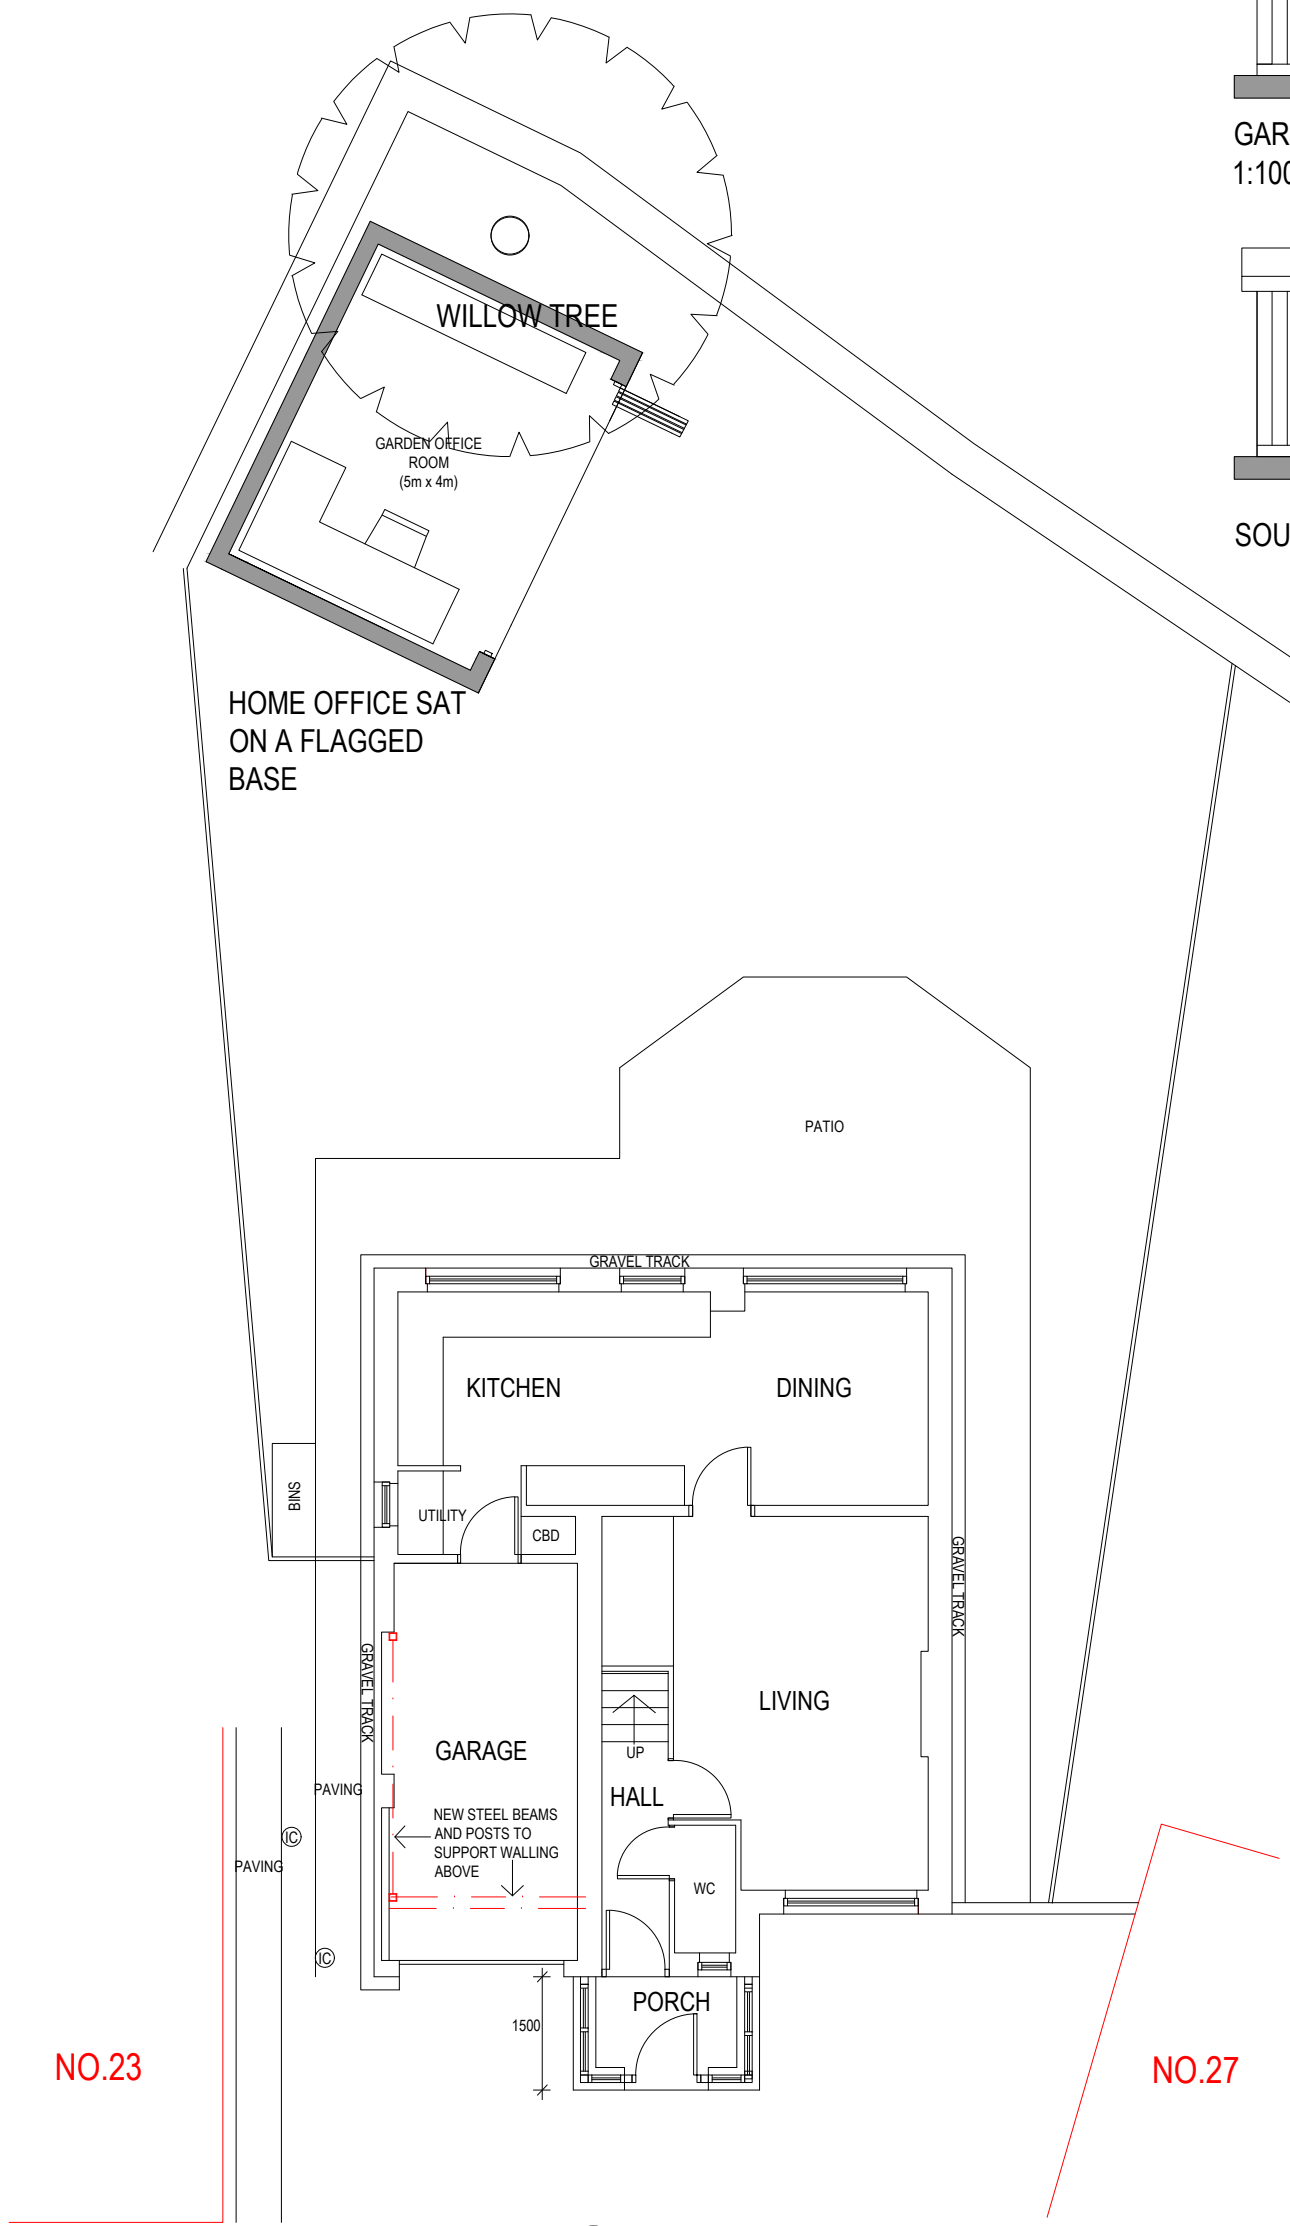

1:100 SITE PLAN

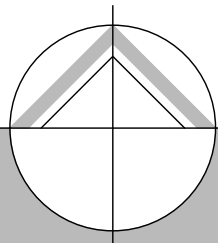
northern design
partnership

Chartered Architects
The Chapel, Millmoor Road,
Meltham, Holmfirth, HD9 5JU

www.northerndesignpartnership.co.uk
Instagram: @northerndesignp
Telephone: (01484) 854848

client	MR AND MRS MORELLI		
project	PROPOSED EXTENSIONS 25 MOORLAND RISE MELTHAM HOLMFIRTH HD9 5NA		
drawing	PROPOSED PLANS AND ELEVATIONS		
revision	notes	date	drawn
B	GARDEN OFFICE ELEVATIONS ADDED	05.25	JH
scale :	1:50 AND 1:100 AT A1	05.25	PB
project no.	2423	drawing no.	02
		revision	B