


Market Stall Quantities

LOCATION	CONTAINERS (6m x 2.4m) (excluding storage units)	DAY-STALLS (3m x 3m)
Foundry Street	13	5
Market Place	17	12
Longcauseway	13	9
Town Hall Area	8	22
TOTAL	51	48


0 10 20 30 40 50m

(1:500 Scale)

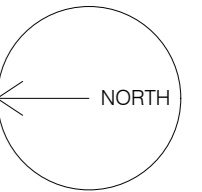

NOTES:

- A- 2no. container units should only have canopies on one side only to avoid trees.
- B- Remove all street furniture except lamp posts to ensure emergency vehicle access is provided (min 4.25m).
- C- Remove 1no. small lamp post and 1no. bollard to ensure emergency vehicle access is provided (min 4.25m).
- D- 2no. container units should only have canopies on one side only to avoid trees.
- E- 1no. bollard to be removed.
- F- Remove planter bed, portable signage boards and decorative metal archways. Area to be made good.
- G- Lamp post to be retained.
- H- Gap between containers formed to avoid lamp post.
- J- Remove street furniture, portable signage boards and bollards in area indicated as well as planters and benches from general town hall area too.
- K- Remove 2no. bollards and 2no. planters.
- L- Remove entire planter bed, street sign, metal railings and make good area. Trees to be retained.
- M- Leave gap between container units for manhole access and tree.
- N- Remove street furniture, entire planter bed, metal railings and make good area. Trees to be retained.
- P- Leave gap between container units for bus stop access.
- Q- Remove part of planter bed and metal railings required to fit in container units and make good area. Stone monument and trees to be retained.
- R- Container units to start after tree. Small lamp post to be removed.
- S- Container units to be positioned against roadside without pavement.
- T- Remove all street furniture and planters in areas where containers are to be positioned.
- U- Remove unused 'lamp post' with suspended planter.

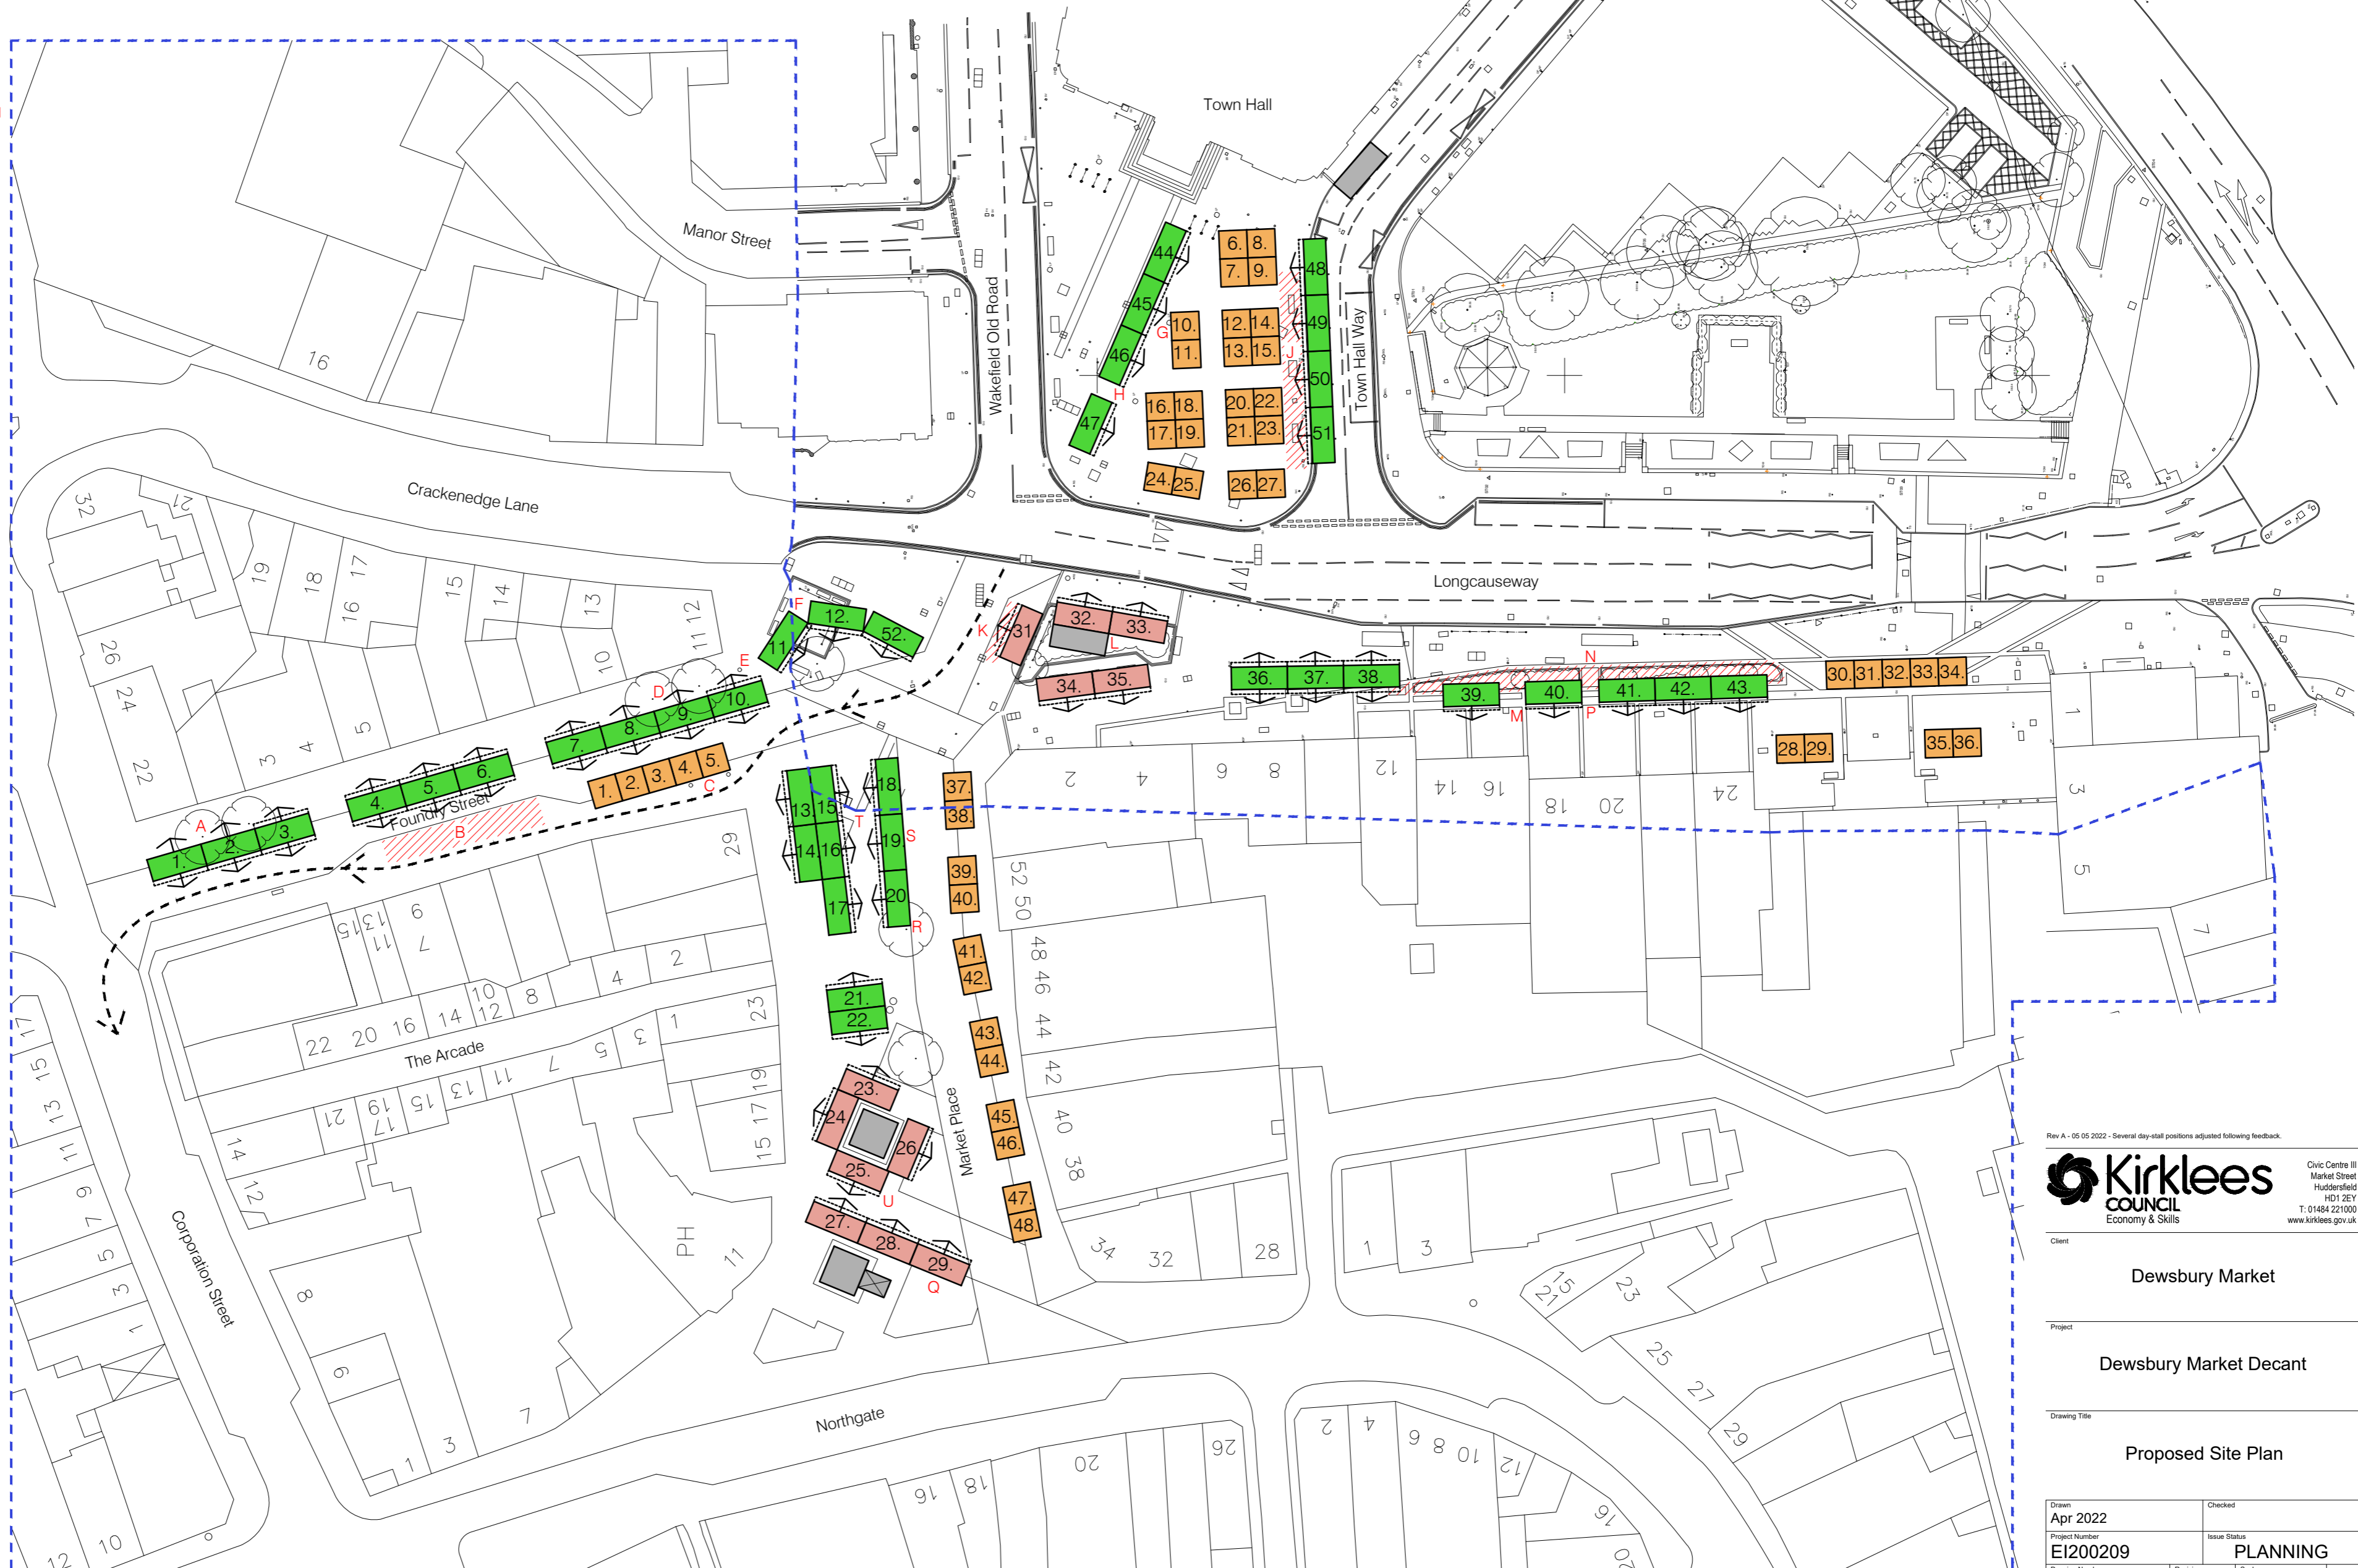

Dewsbury Market Decant Plan

Scale 1:500

Rev A - 05 05 2022 - Several day-stall positions adjusted following feedback.



Client	Dewsbury Market
Project	Dewsbury Market Decant
Drawing Title	Proposed Site Plan

Drawn	Apr 2022	Checked	
Project Number	EI200209	Issue Status	PLANNING
Drawing Number	P1	Revision	A
		Scale	as shown
			A2

Client Ref: 31961448/10/2022/000021/03 Client design/development: Dewsbury Market
 Date: 05/05/2022
 This drawing is to be read in conjunction with all other drawings and contract documents issued. All dimensions must be checked and verified on site before commencing any works.
 This drawing is copyright and remains the property of Kirklees Council.