



NOTES

1. No dimensions to be scaled. IF IN DOUBT ASK.
2. All dimensions must be checked and verified on site by the Contractor prior to the commencement of works and Hinchliffe Architecture & Design Ltd. to be notified of any discrepancies.
3. The copyright of these drawings remains the property of Hinchliffe Architecture & Design Ltd. They must not be reproduced in any way without prior written consent from the originator (Hinchliffe Architecture & Design Ltd.)

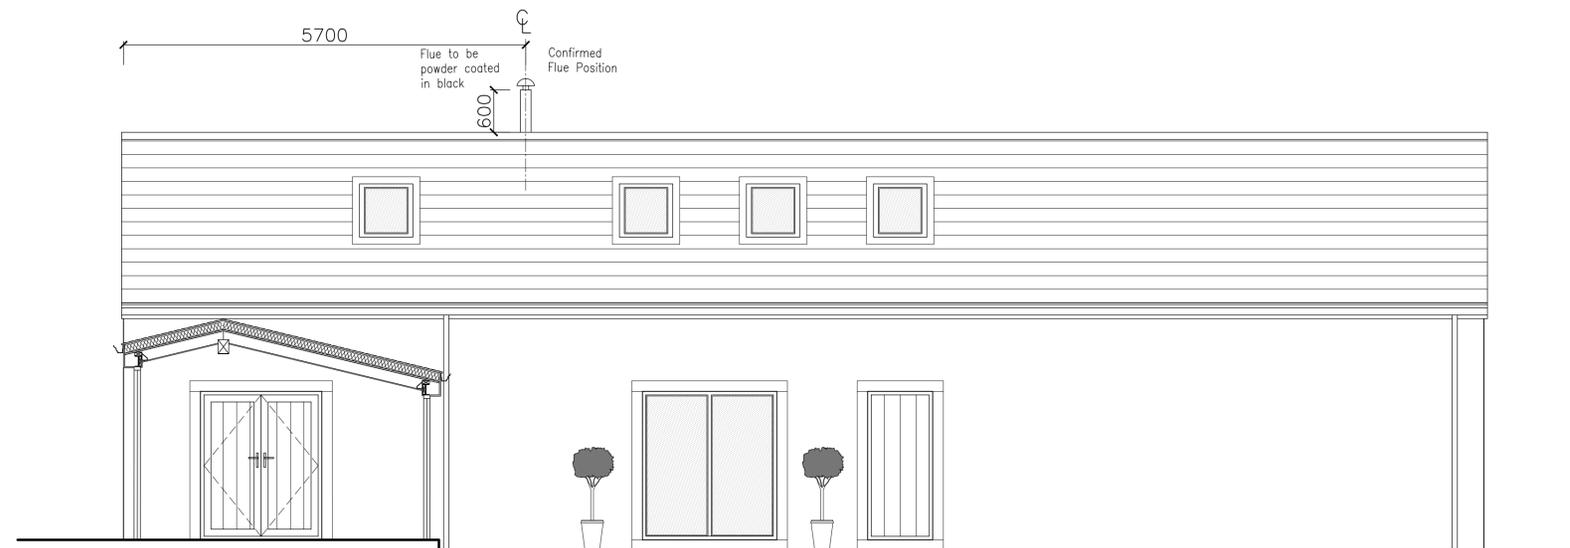


Proposed Elevation X - X
Scale 1:50

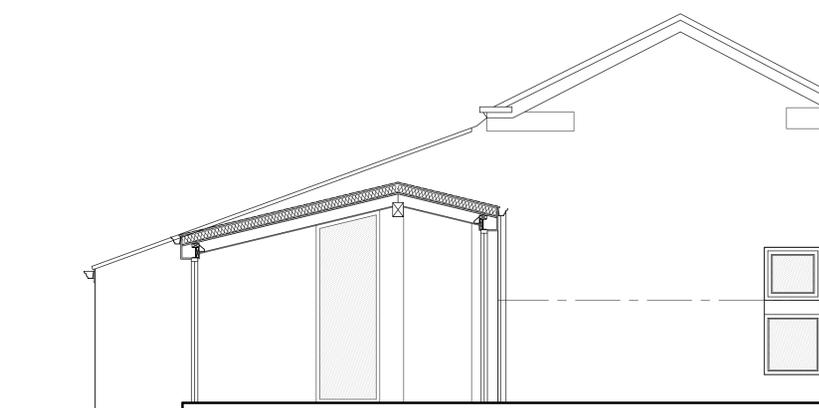

Proposed Elevation Y - Y
Scale 1:50



Proposed South East Facing Rear Elevation
Scale 1:50

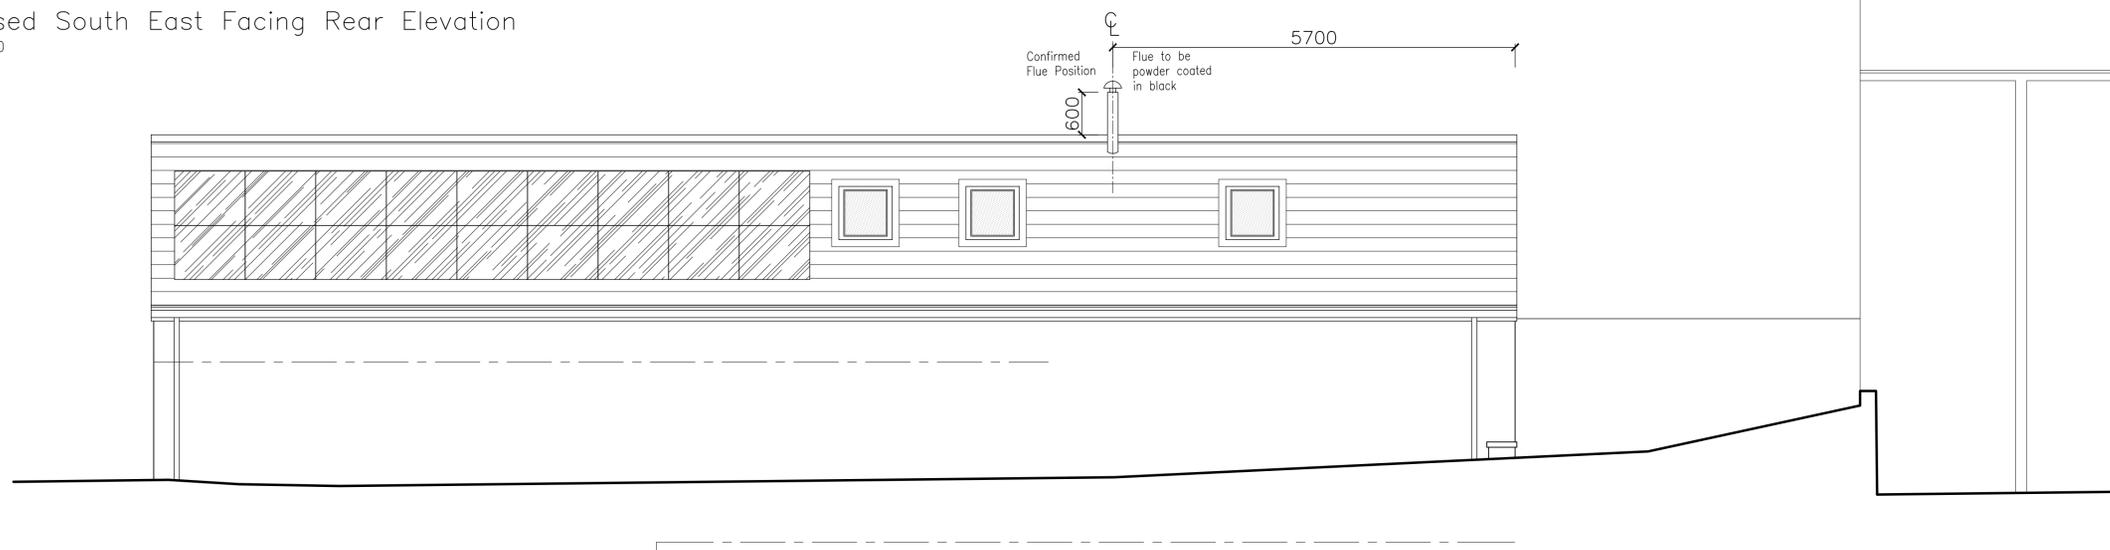

Proposed South West Facing Side Elevation
Scale 1:50

10 0 10 20 50 100mm NATURAL SCALE

B	20.05	FLUE NOTED AS POWDER COATED IN BLACK
A	20.05	FIRST ISSUE
Rev.	Date	Description

Status LISTED BUILDING CONSENT

hinchliffe
#architecture & design

Hinchliffe A&D
24 Carr View Road
Highparish
Holmfirth
West Yorkshire
HD9 7JL

01921 907 742
01484 620 744
info@hinchliffe-architecture.co.uk
www.hinchliffe-architecture.co.uk

Client MR & MRS D & S MARAN

Project HOUSE TYPE 3
OLDFIELD HOUSE FARM
OLDFIELD, HONLEY
HOLMFIRTH
HD9 6RL

Drawing Title PROPOSED ELEVATIONS
(Sheet 2 of 2)

Scale (at A1) AS SHOWN Date MAY' 2025

Drg. no. 253-24-PL02 Rev. B