




AS EXISTING

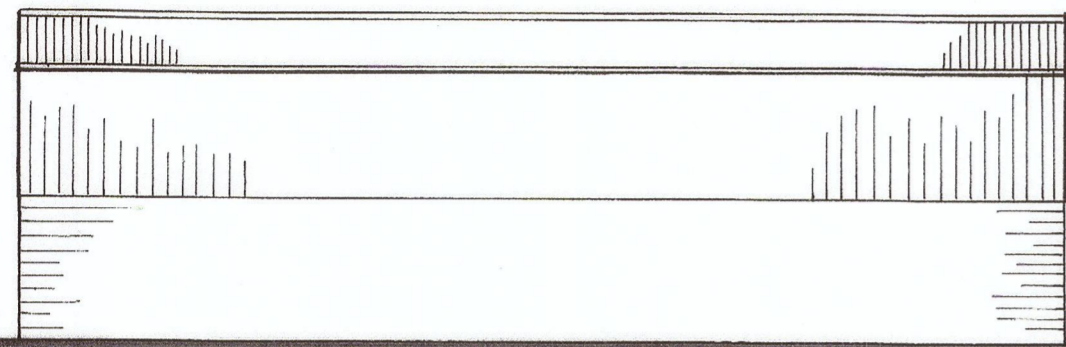


NORTH WEST ELEVATION.

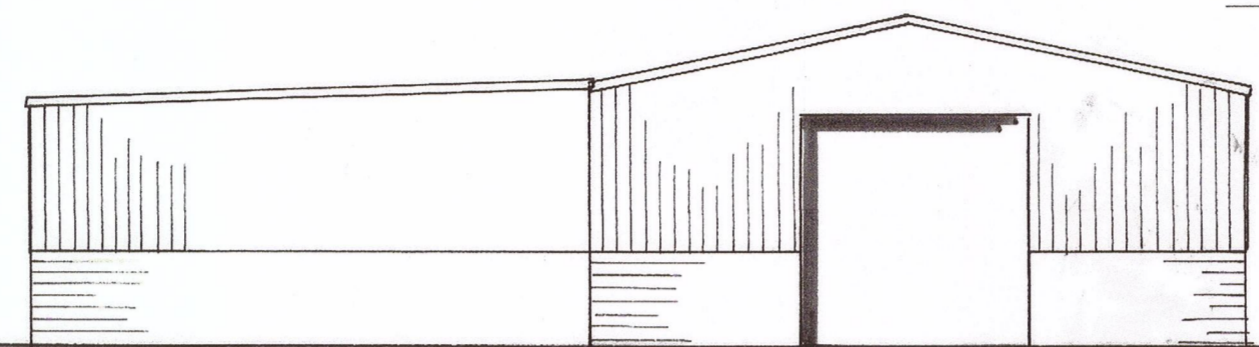


NORTH EAST ELEVATION

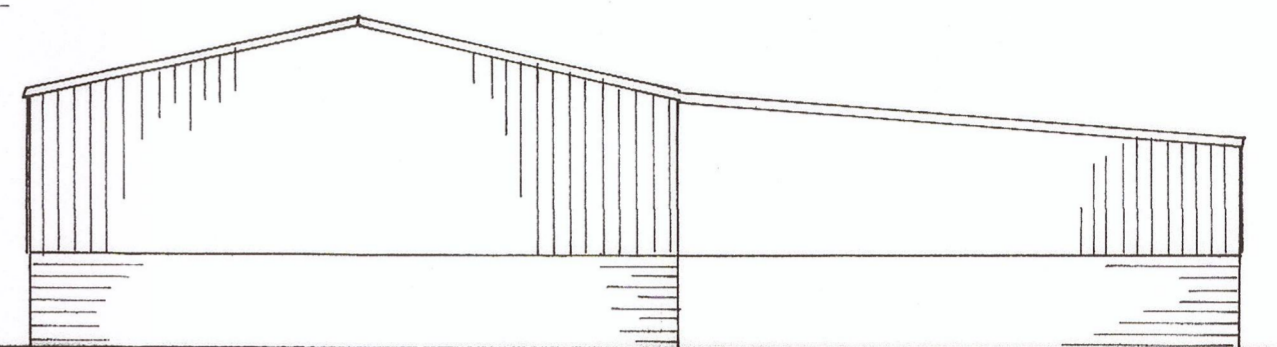

SOUTH WEST ELEVATION

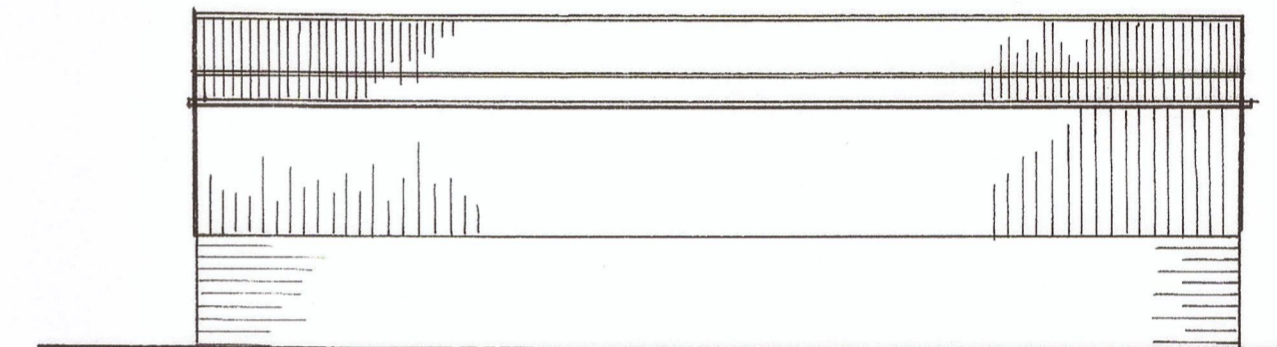


SOUTH EAST ELEVATION

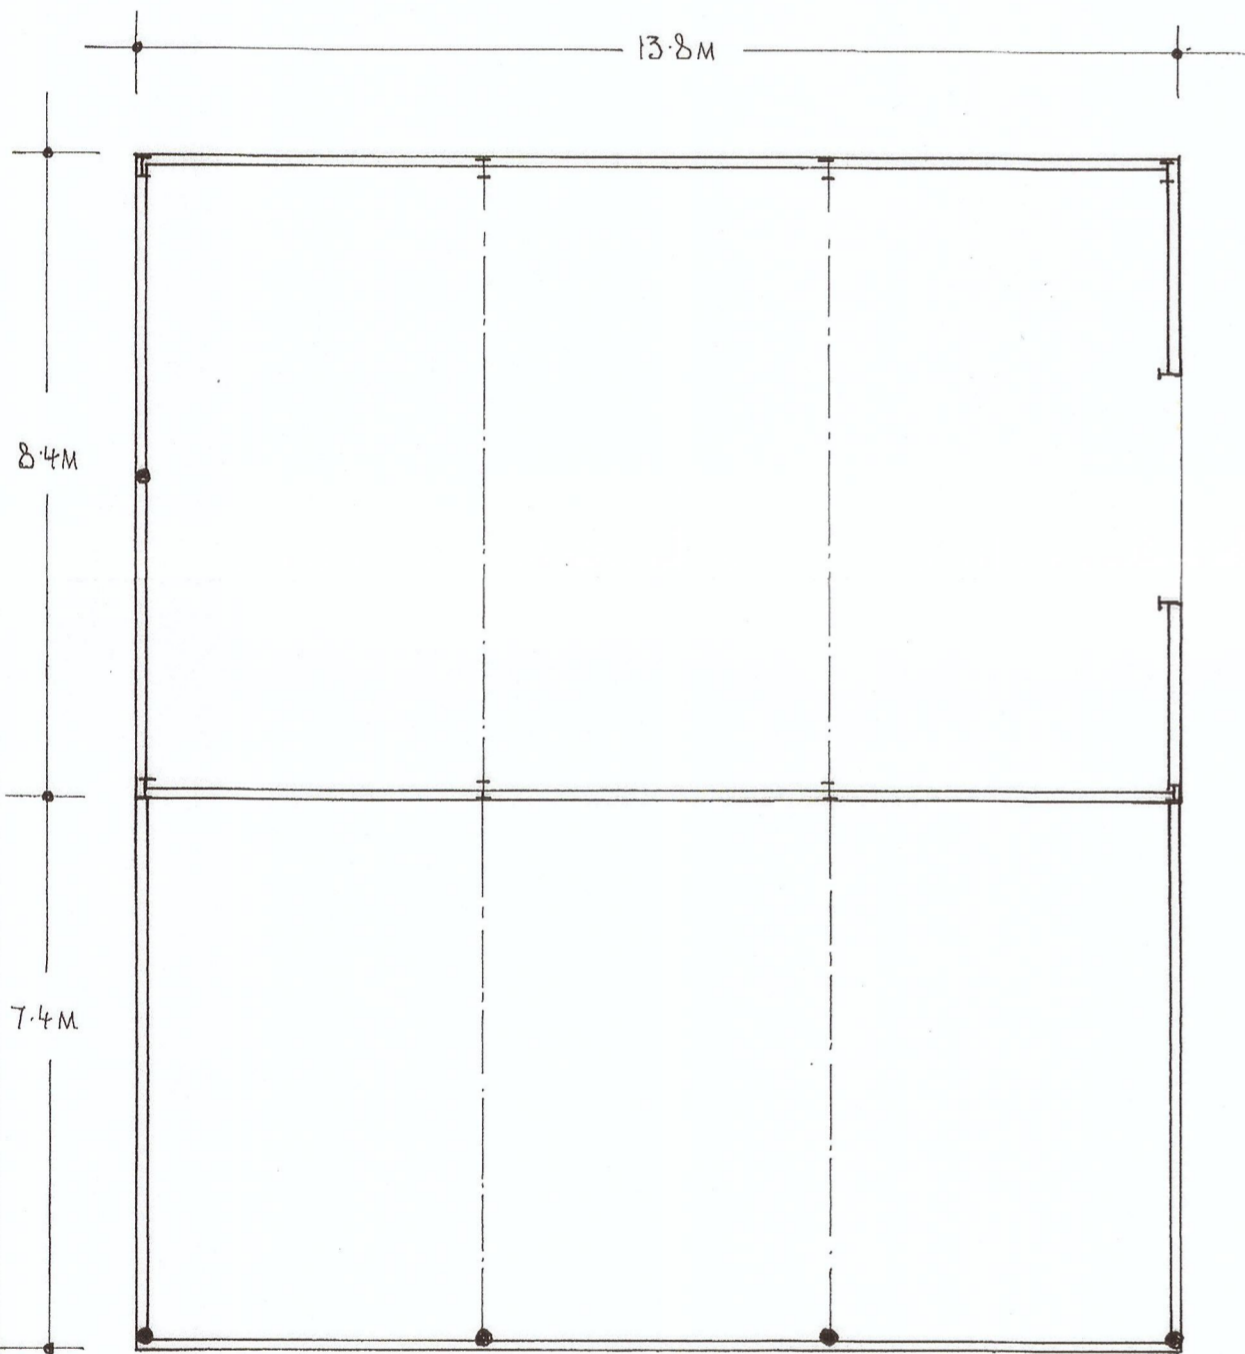

LAYOUT PLAN

FLOOR AREA: 218m² VOLUME: 763m³

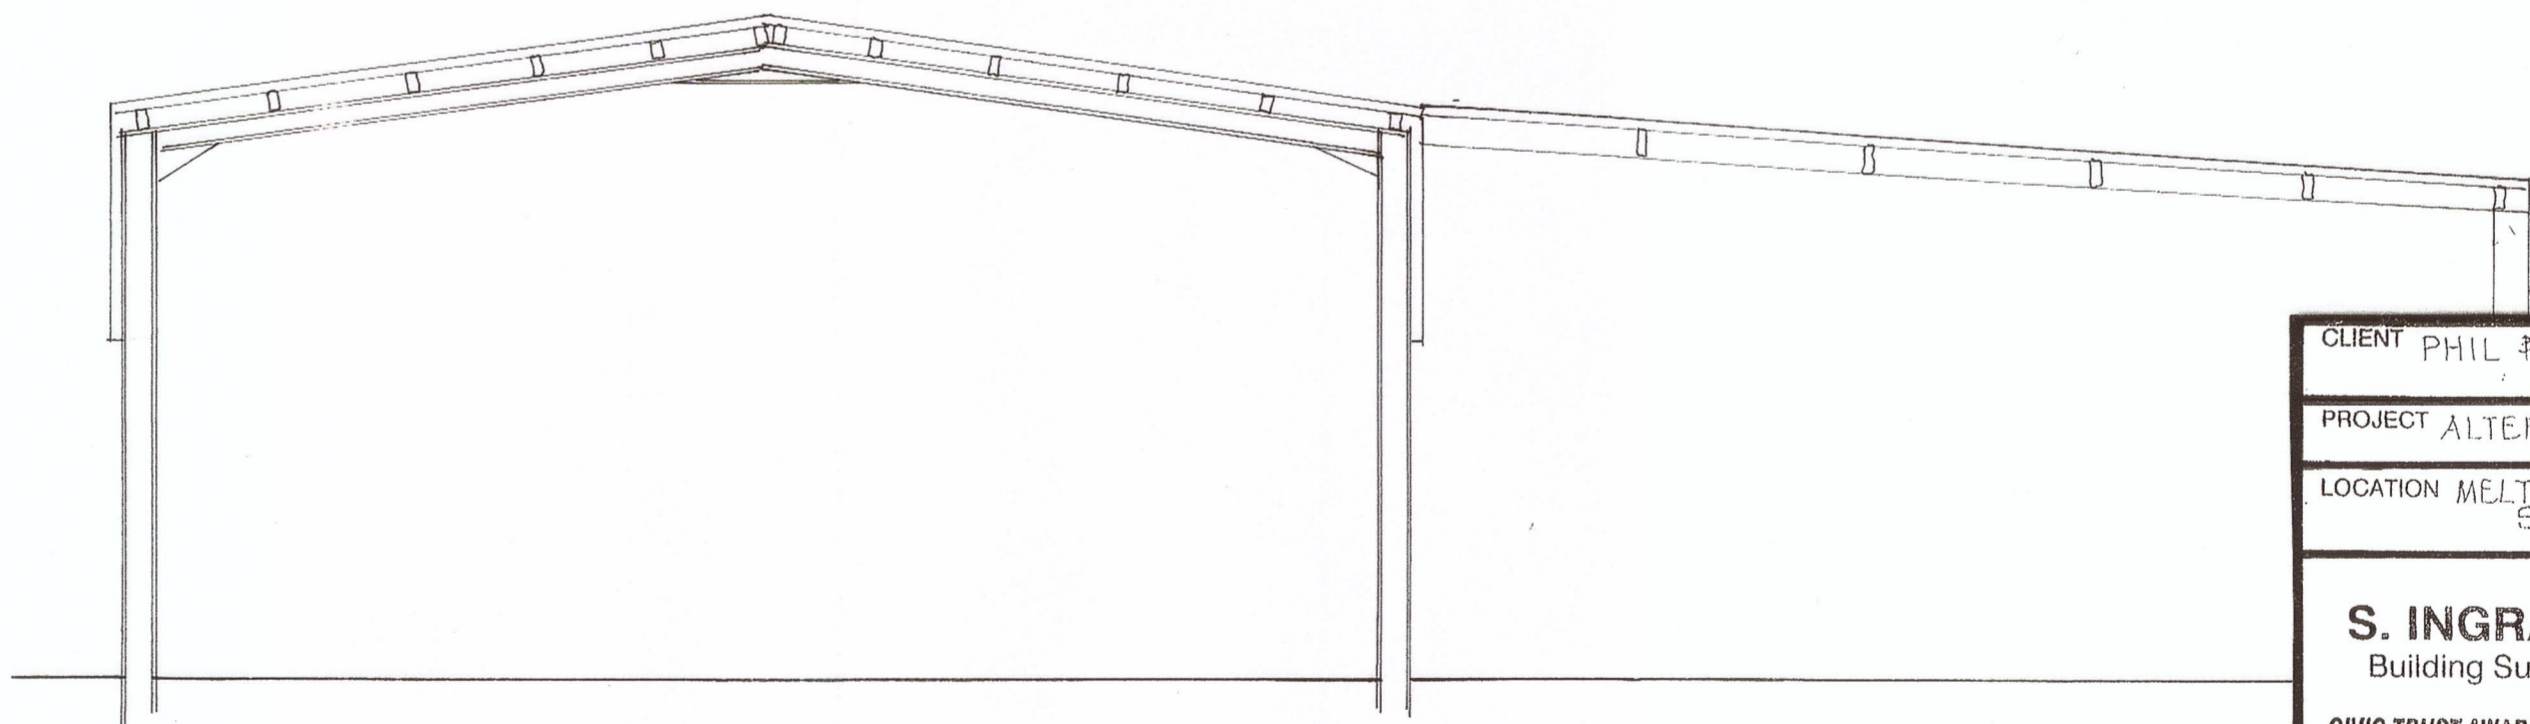

CROSS SECTION

CLIENT PHIL & MAXINE
PROJECT ALTERATIONS & REPAIRS
LOCATION MELTHAM GRANGE FARM SLAITHWAITE RD HD9 5PT
S. INGRAM & ASSOCIATES Building Surveyors & Design Consultants
CIVIC TRUST AWARD 2002 - COMMENDATION FOR GOOD DESIGN
DESIGN STUDIO HEIGHTS LANE HEIGHTS DELPH OLDHAM OL3 5TU
Telephone: 0145 787 6500 Mobile: 07708910347

SCALES: 1:50 & 1:100 AT A2.

DRAWN BY: S. INGRAM

DATE: NOVEMBER 2021

DRAWING No. 78 BARN. 1.