


No part of this drawing may be reproduced without prior written permission.

KEY
ALL MEASUREMENTS
SHOWN IN MILLIMETRES

CELLAR 42m²
GROUND FLOOR GIFA 112m²
FIRST FLOOR 109m²

DO NOT SCALE IF IN DOUBT PLEASE ASK

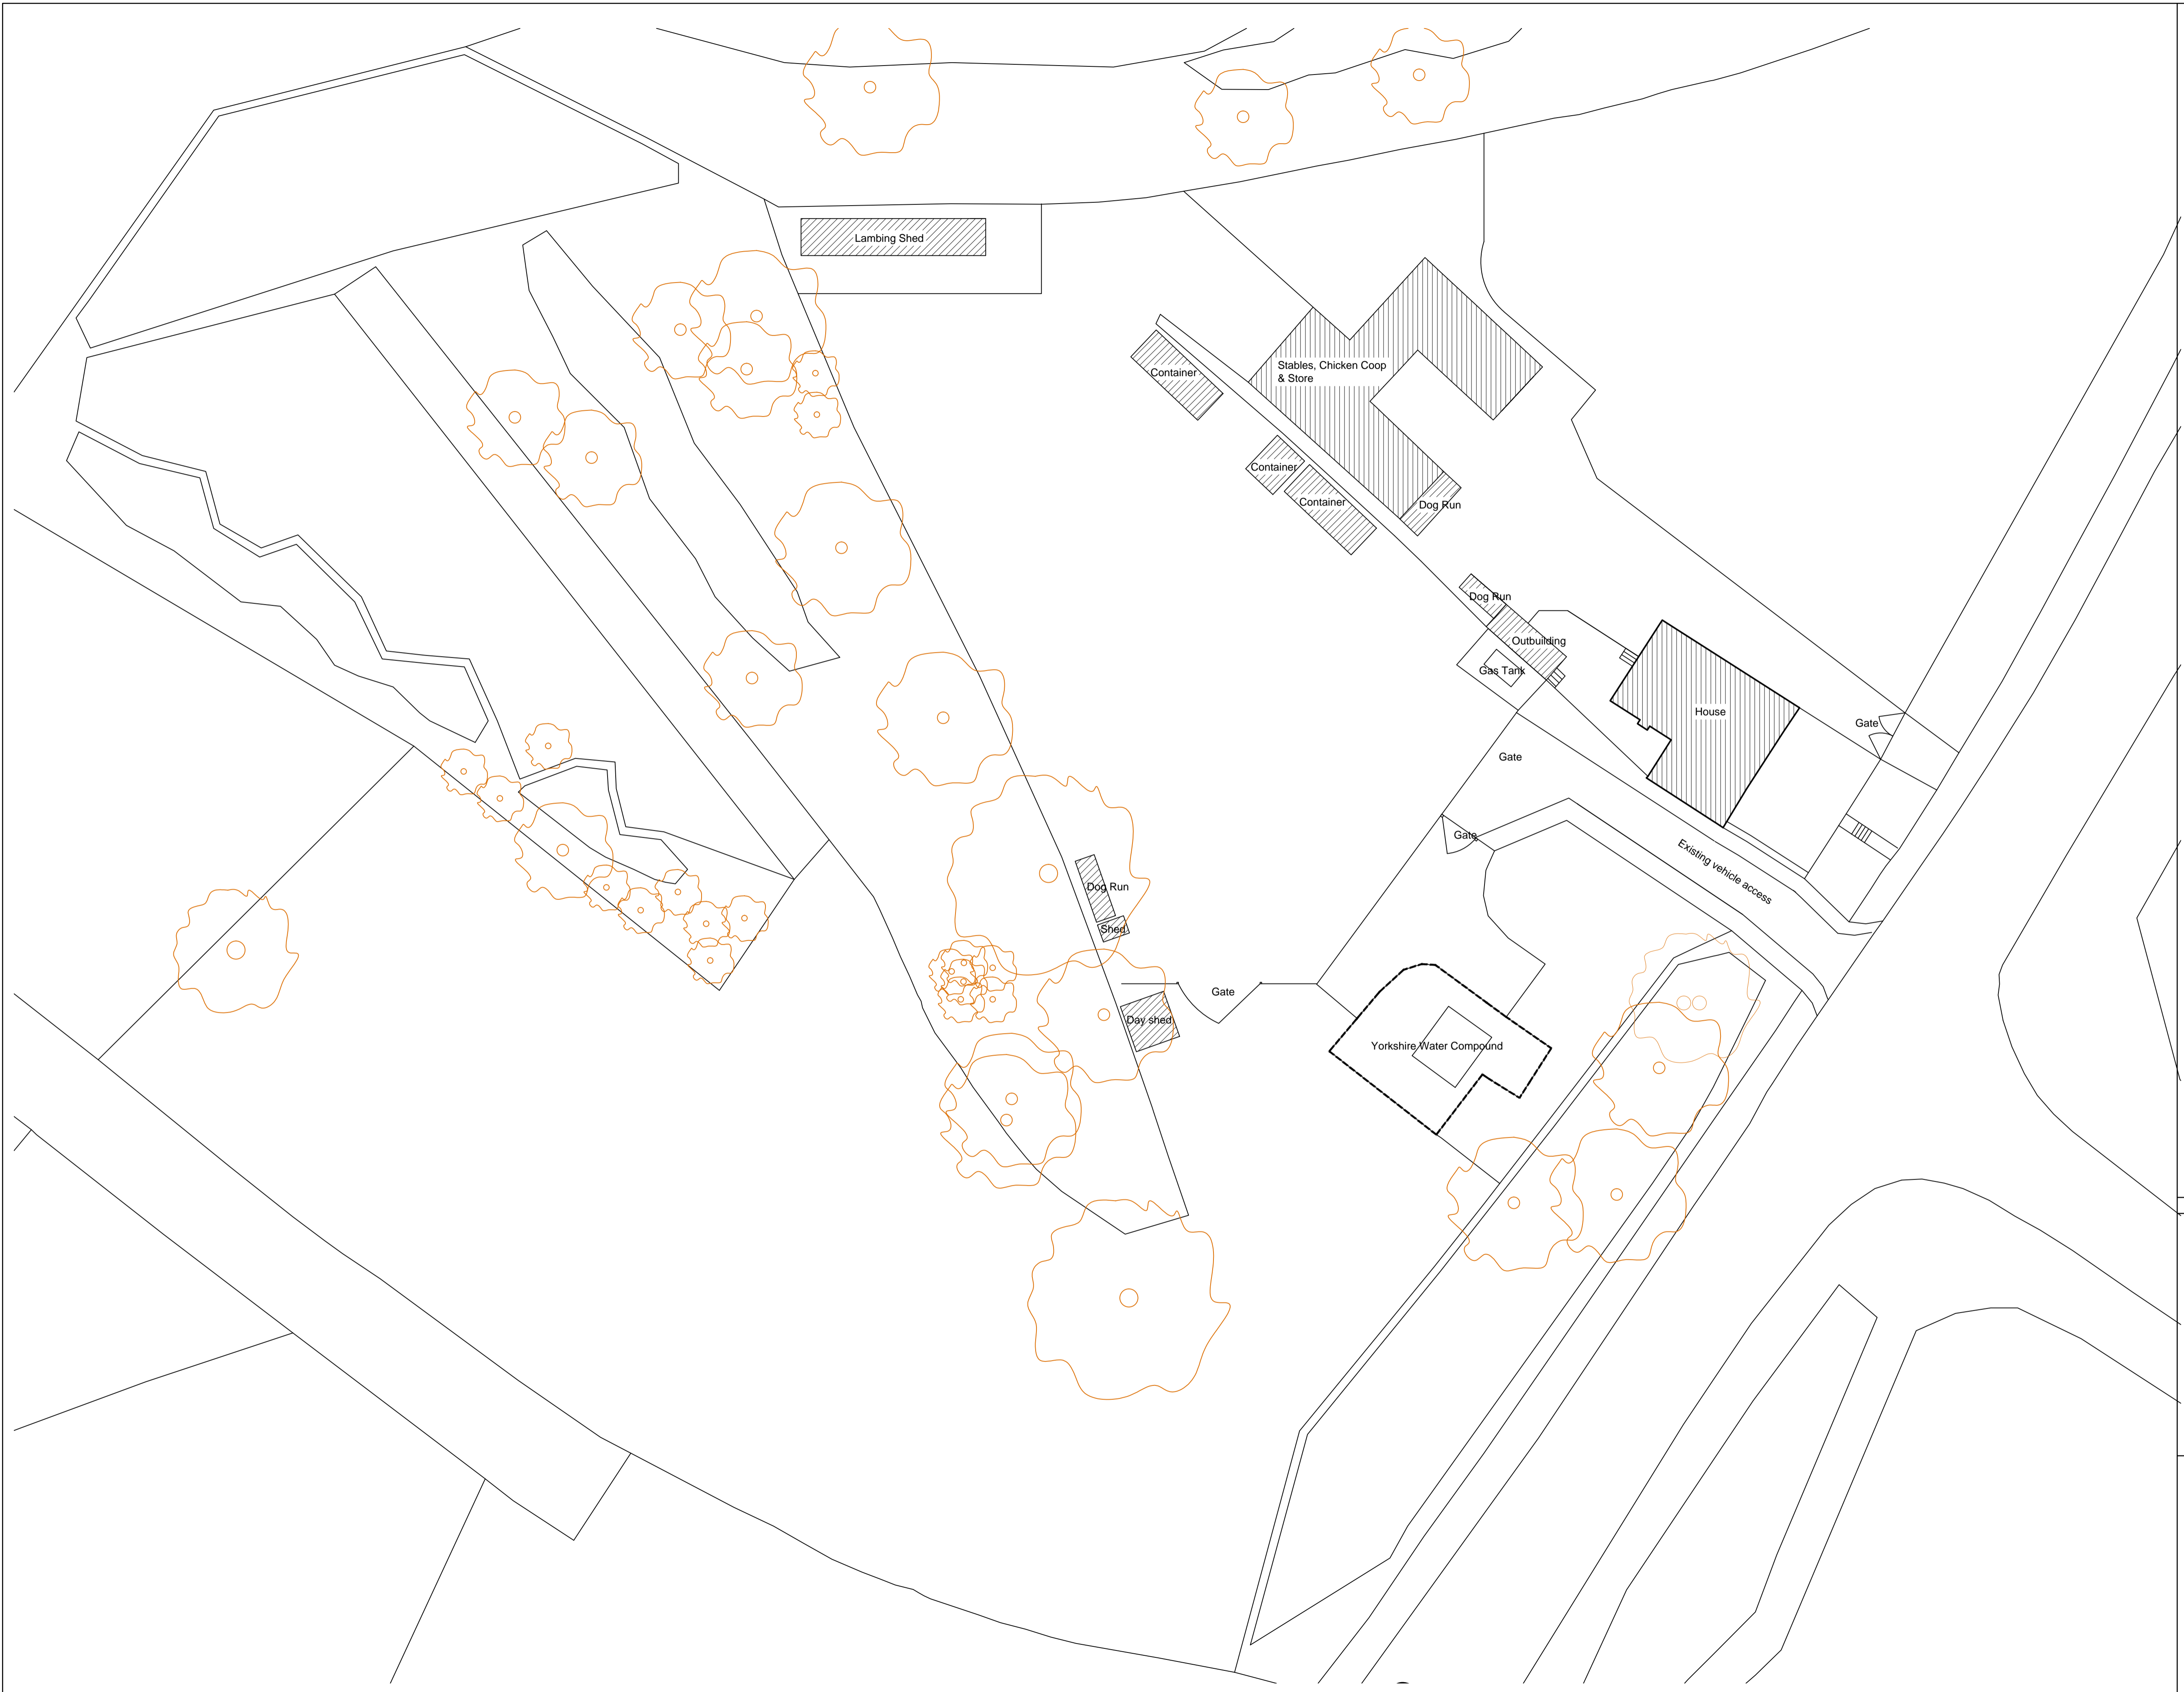

REV	DATE	DETAILS	INITIAL

PROJECT 1000 NEW HEY ROAD
HUDDERSFIELD
HD3 3FJ
CLIENT ERRON LLOYD

TITLE EXISTING BLOCK SITE PLAN

DRG No. HD3-01 **SCALE** 1:200 @ A1
DRN BY T.D **DATE** 11/05/2025