


No part of this drawing may be reproduced without prior written permission.

**KEY**  
 ALL MEASUREMENTS  
 SHOWN IN MILLIMETRES

CELLAR 42m<sup>2</sup>  
 GROUND FLOOR GIFA 112m<sup>2</sup>  
 FIRST FLOOR 109m<sup>2</sup>

DO NOT SCALE IF IN DOUBT PLEASE ASK

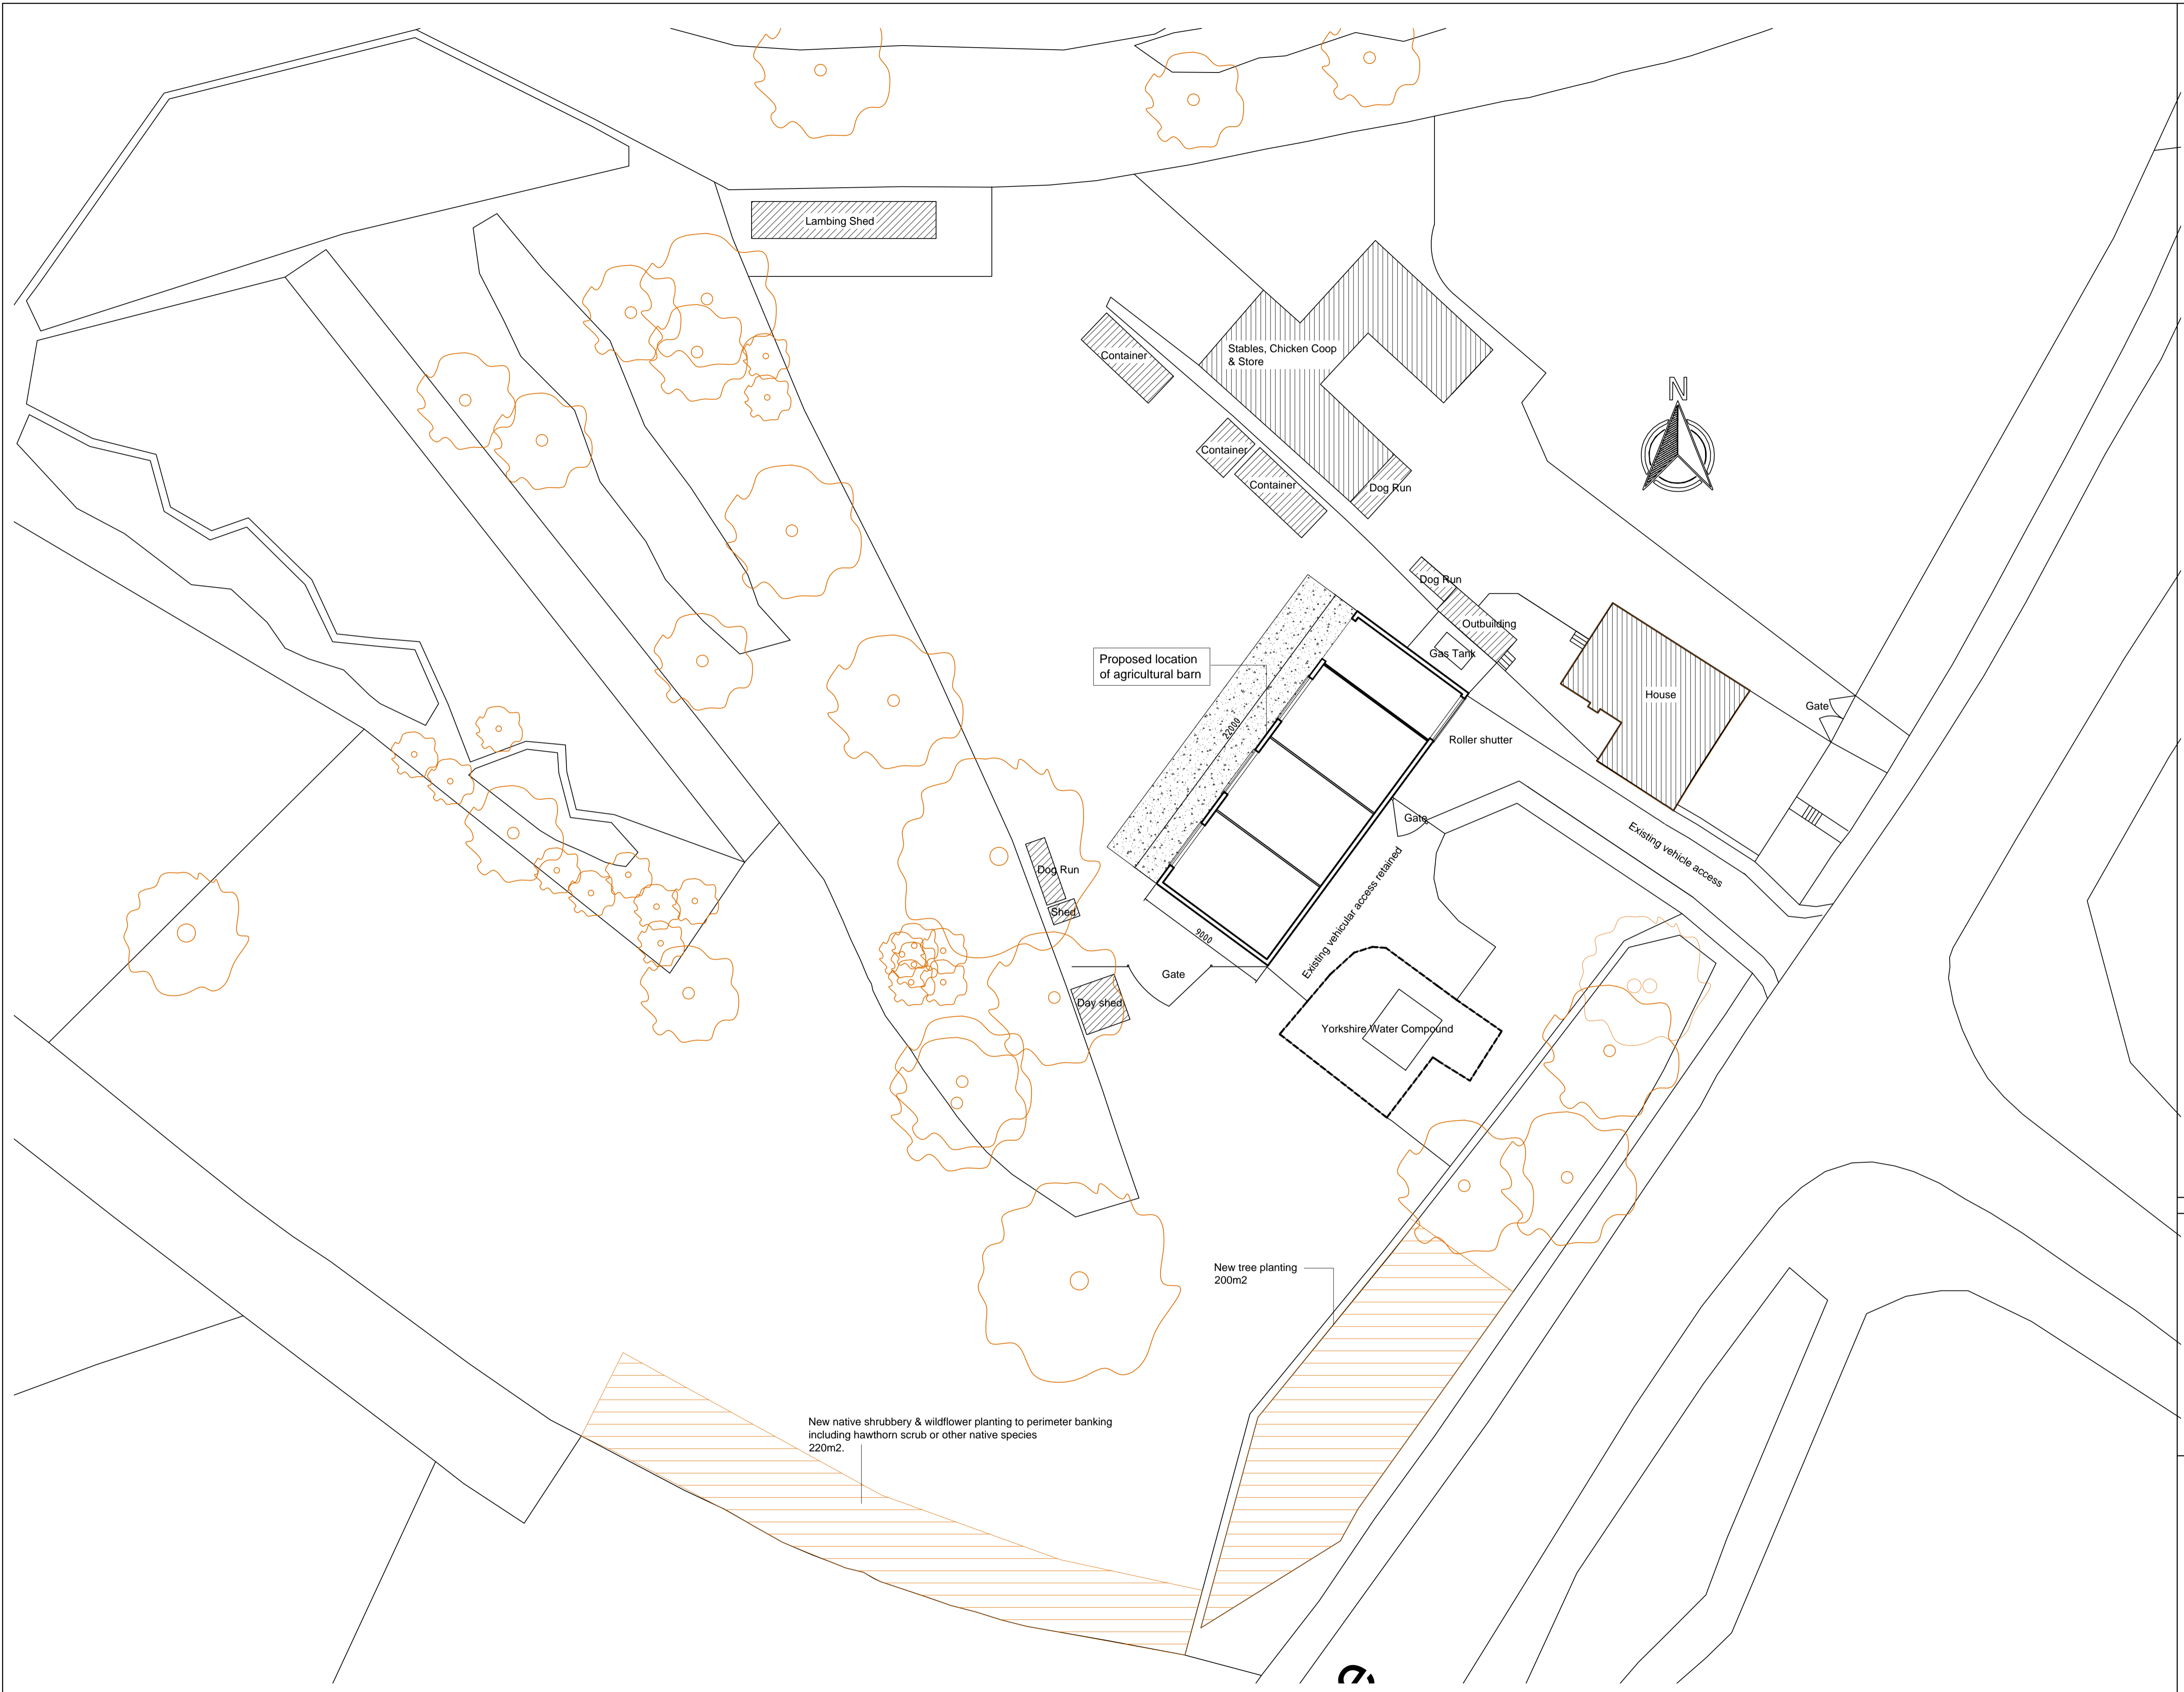

REV	DATE	DETAILS	INITIAL

**PROJECT** 1000 NEW HEY ROAD  
 HUDDERSFIELD  
 HD3 3FJ

**CLIENT** ERRON LLOYD

**TITLE** PROPOSED BLOCK SITE PLAN

**DRG No.** HD3-02      **SCALE** 1:200 @ A1

**DRN BY** T.D      **DATE** 11/05/2025