


No part of this drawing may be reproduced without prior written permission.

KEY
 ALL MEASUREMENTS SHOWN IN MILLIMETRES
 CELLAR 42m²
 GROUND FLOOR GIFA 112m²
 FIRST FLOOR 109m²
 DO NOT SCALE IF IN DOUBT PLEASE ASK

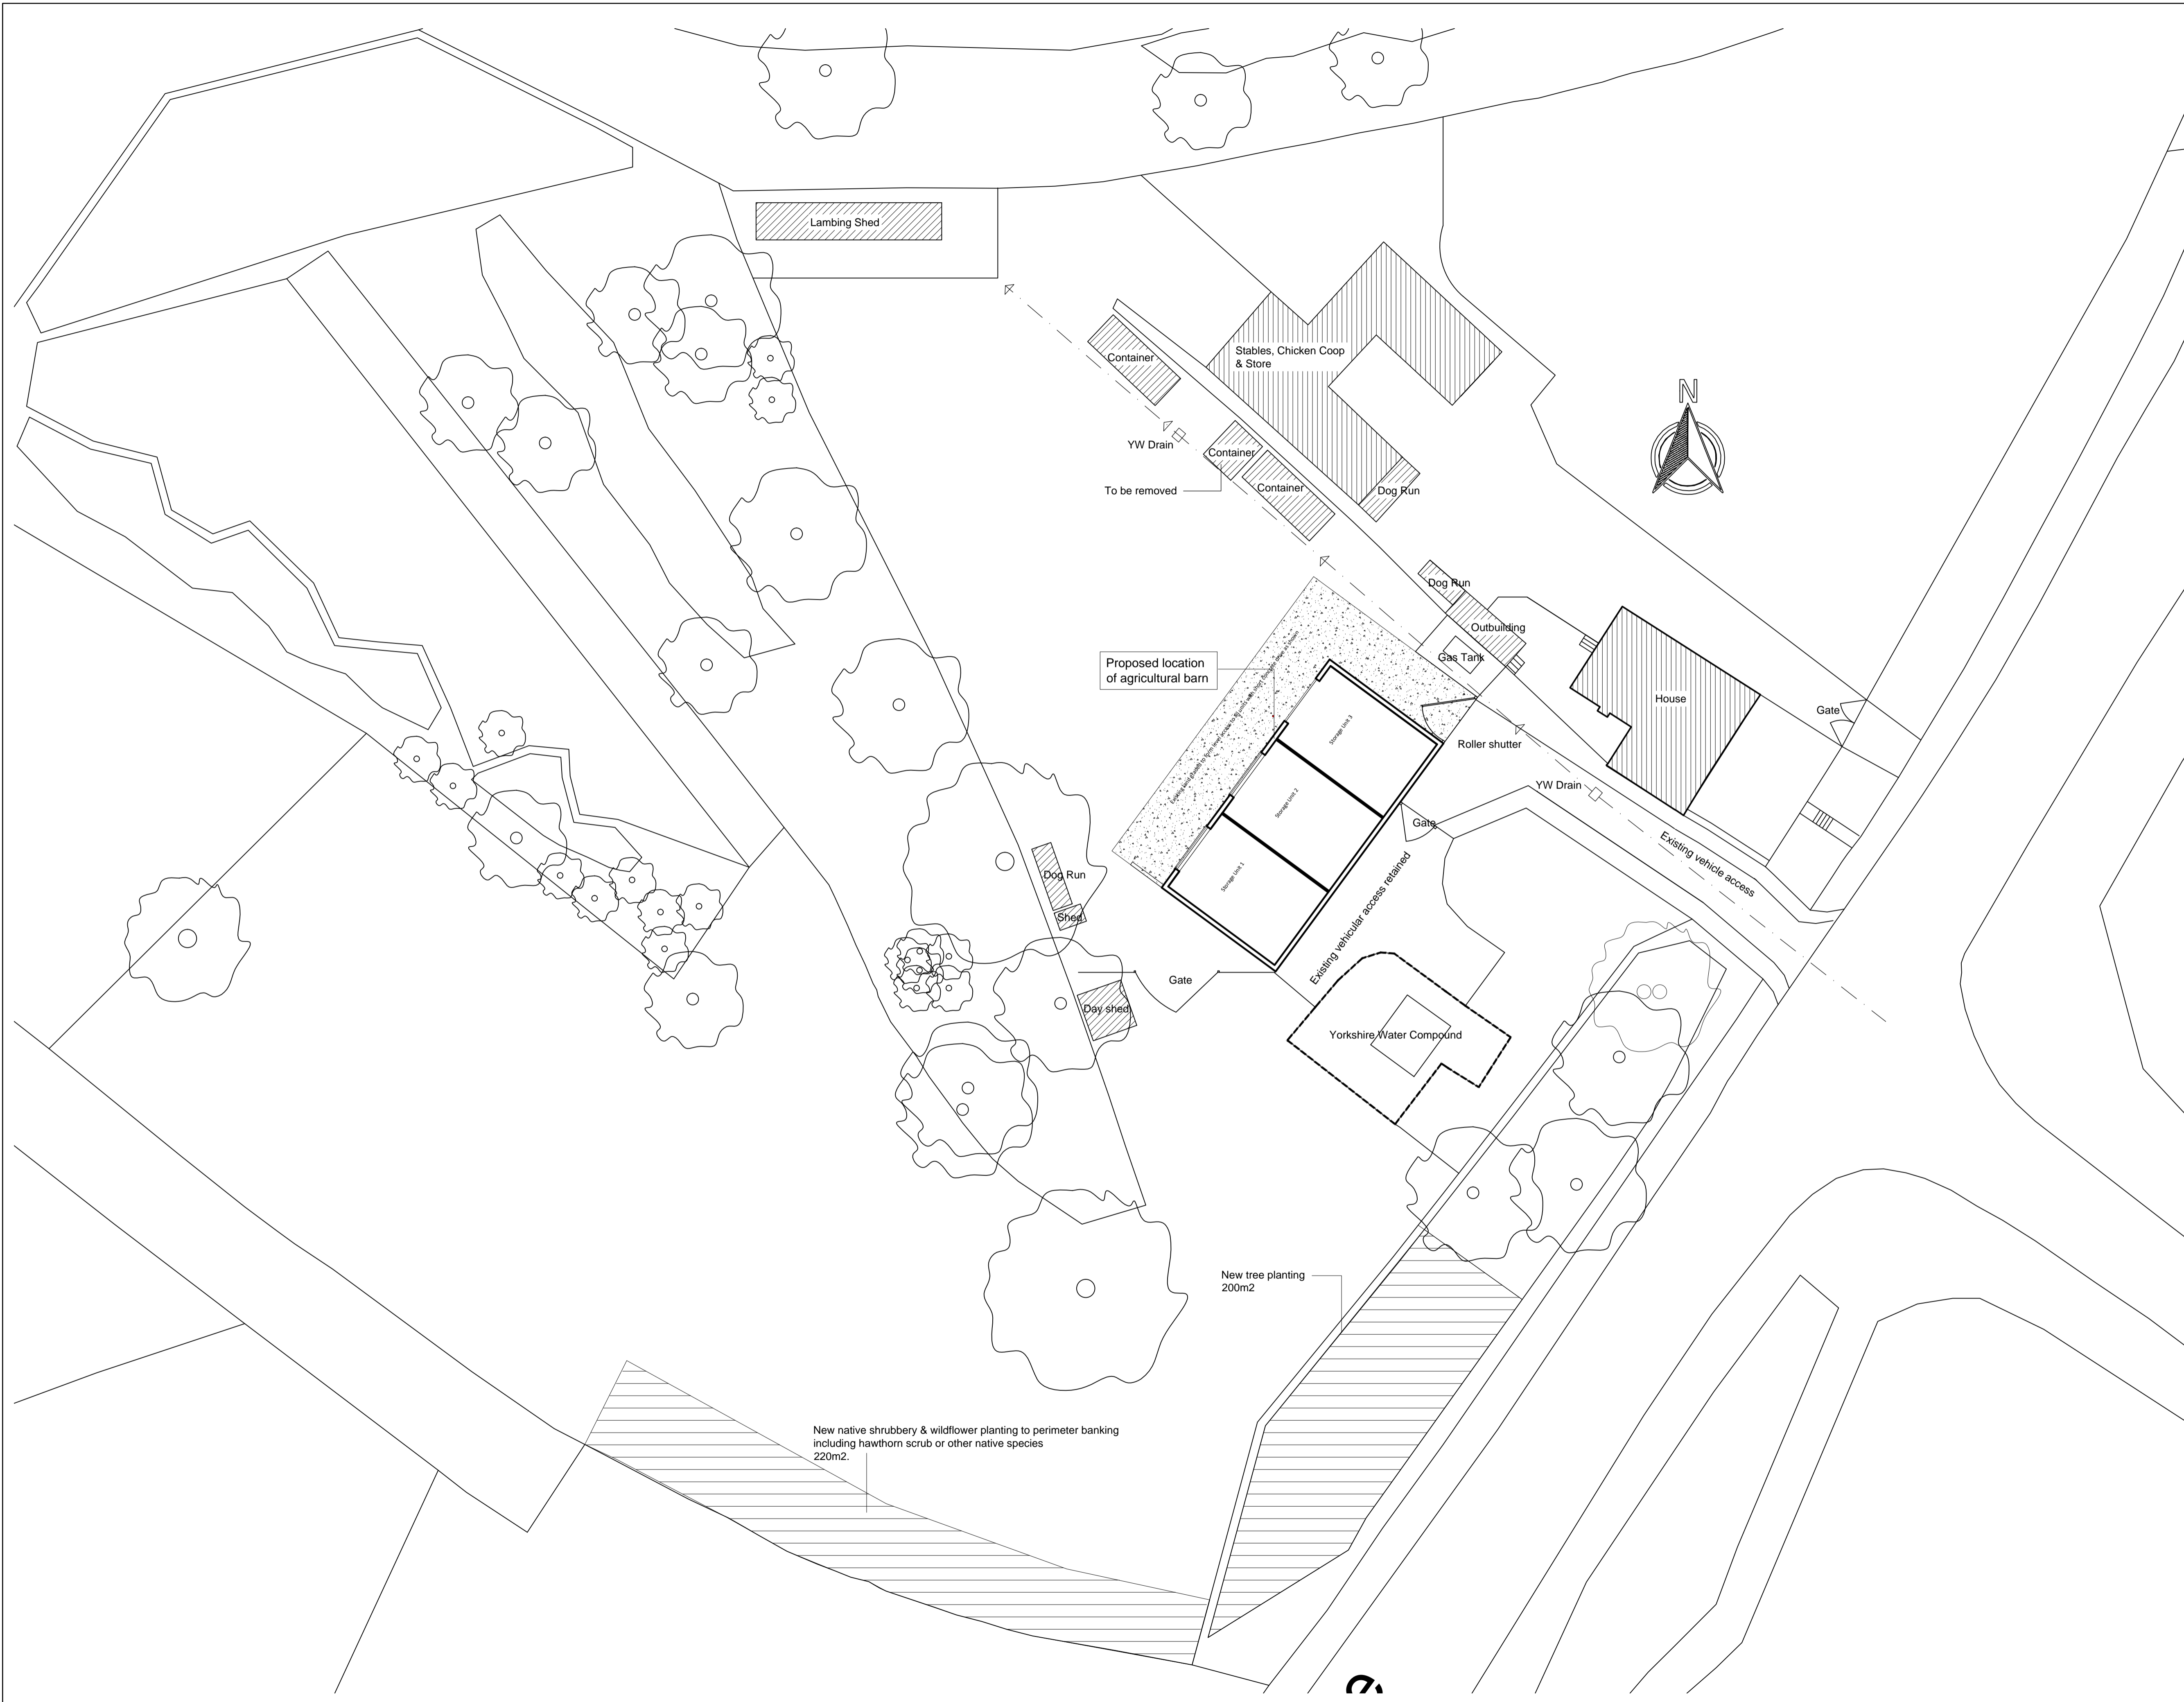

REV	DATE	DETAILS	INITIAL
B	01.09.25	Added farm gate	TD
A	31.08.25	Alterations to include flat roof & removed drive through	TD

PROJECT 1000 NEW HEY ROAD
 HUDDERSFIELD
 HD3 3FJ
CLIENT ERRON LLOYD

TITLE PROPOSED BLOCK SITE PLAN

DRG No. HD3-02 **SCALE** 1:200 @ A1
DRN BY T.D **DATE** 11/05/2025