





Front Elevation SE  
1:100

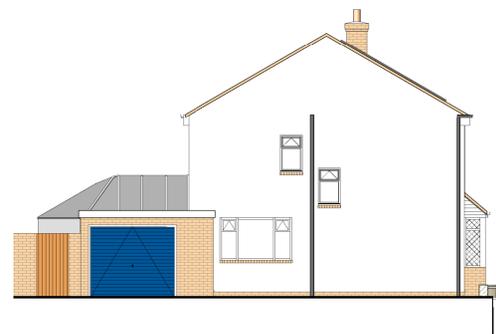






Side Elevation SW.  
1:100



Front Elevation SE  
1:100

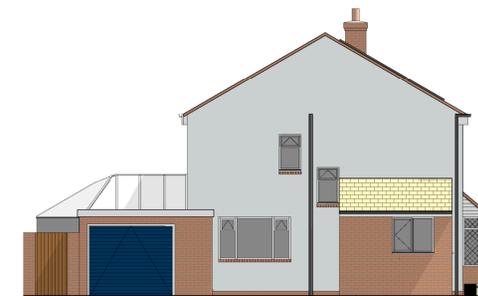

Sde Elevation SW  
1:100

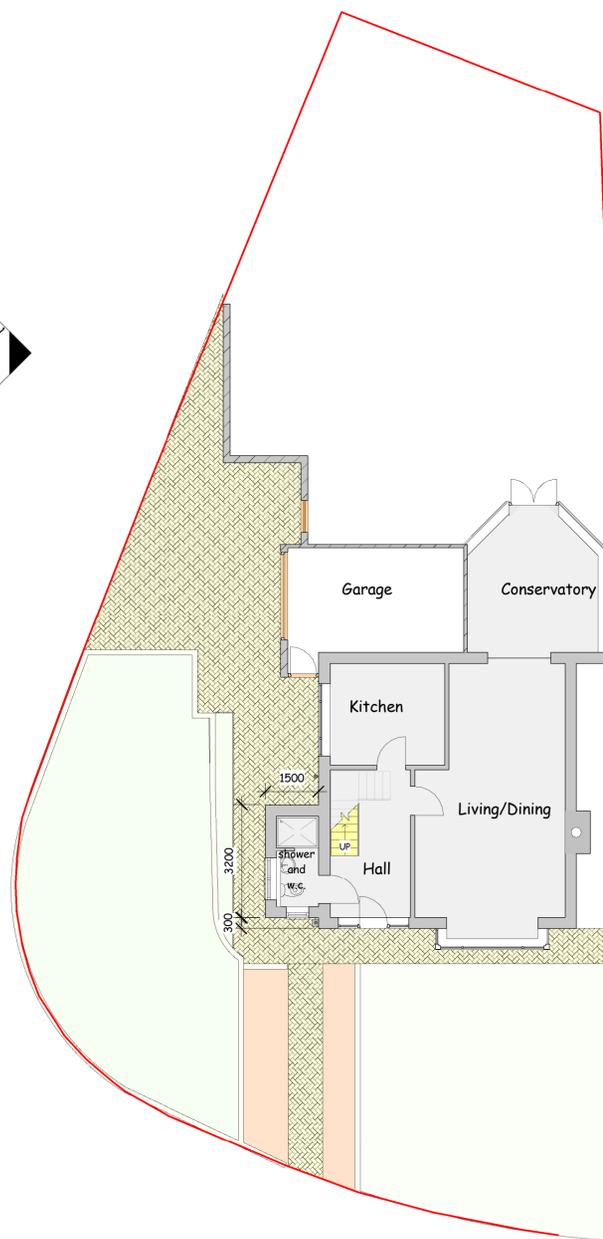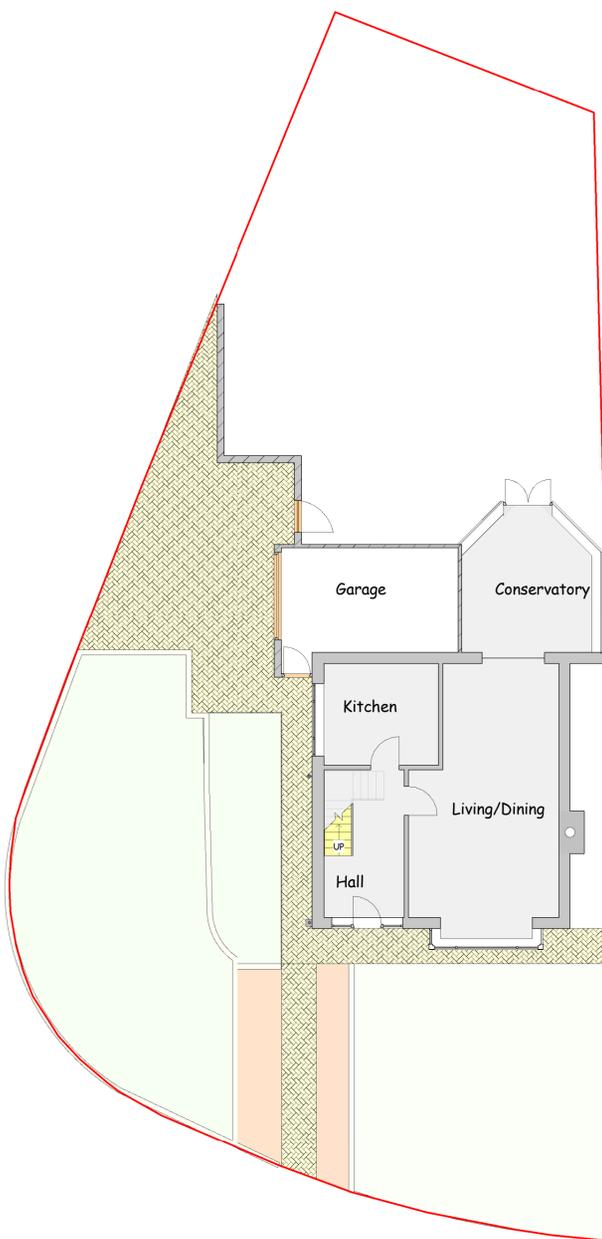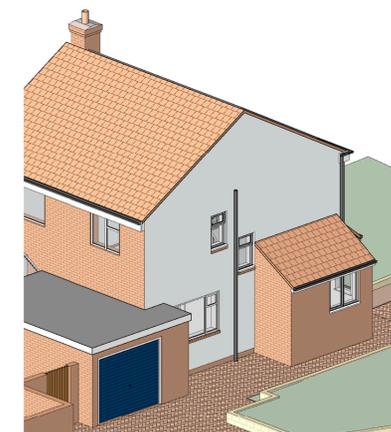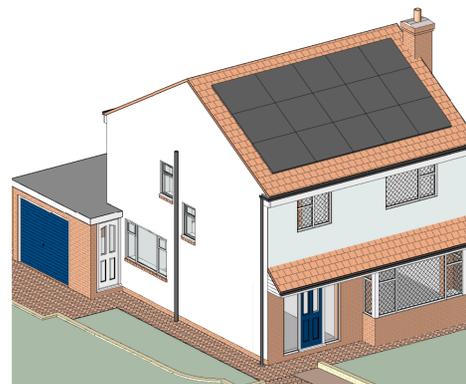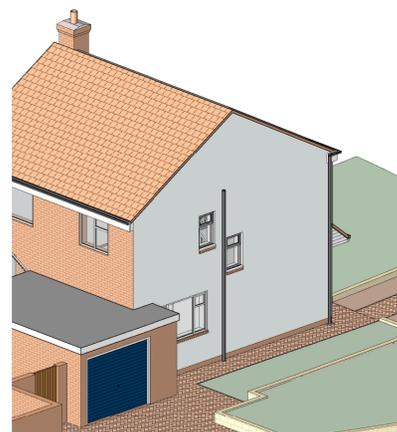

Block Plan  
1:500



A4 Location Plan  
1:1250



scale 1:100 @ sheet size A1

This drawing is copyright and must not be reproduced without written permission

Do not scale - Use figured dimensions only

PROJECT Proposed Side Extension to form a Downstairs Shower and Toilet to Property at 46 Bank End Lane, Almondbury, Huddersfield. HD5 8ES

CLIENT Mr and Mrs Hallsworth

DWG TITLE Plans, Elevations and Views as Existing and Proposed

DWG NO. 2508 - 01

SCALE 1:100  
1:500  
1:1250

DATE 12/05/2025

DB ARCHITECTS

31 Moor View, Meltham, Holmfirth, HD9 5RT

t:01484 850579 e:david.dbarchitects@virginmedia.com



Ground Floor Plan  
1:100

Ground Floor Plan  
1:100