

ARCHITECTURE | PLANNING | DESIGN

Malkin Farm
Brow Lane
Holmfirth
HD9 2RJ
07946872499
paul@paulmatthewsarchitectural.co.uk
www.paulmatthewsarchitectural.co.uk

Company Registration Number: 09898149 — Company
Registered in England and Wales

Project
Erection of Extensions and Alterations to Dwelling
at 191, Drub Lane, Cleckheaton, BD19 4BZ.
Client

Mr & Mrs K Baker


Drawing Title/Issue

Proposed Elevations


scale	date	sheet size	dwg. no.
1:100	04/2024	A2	25/1166/07




South East Elevation

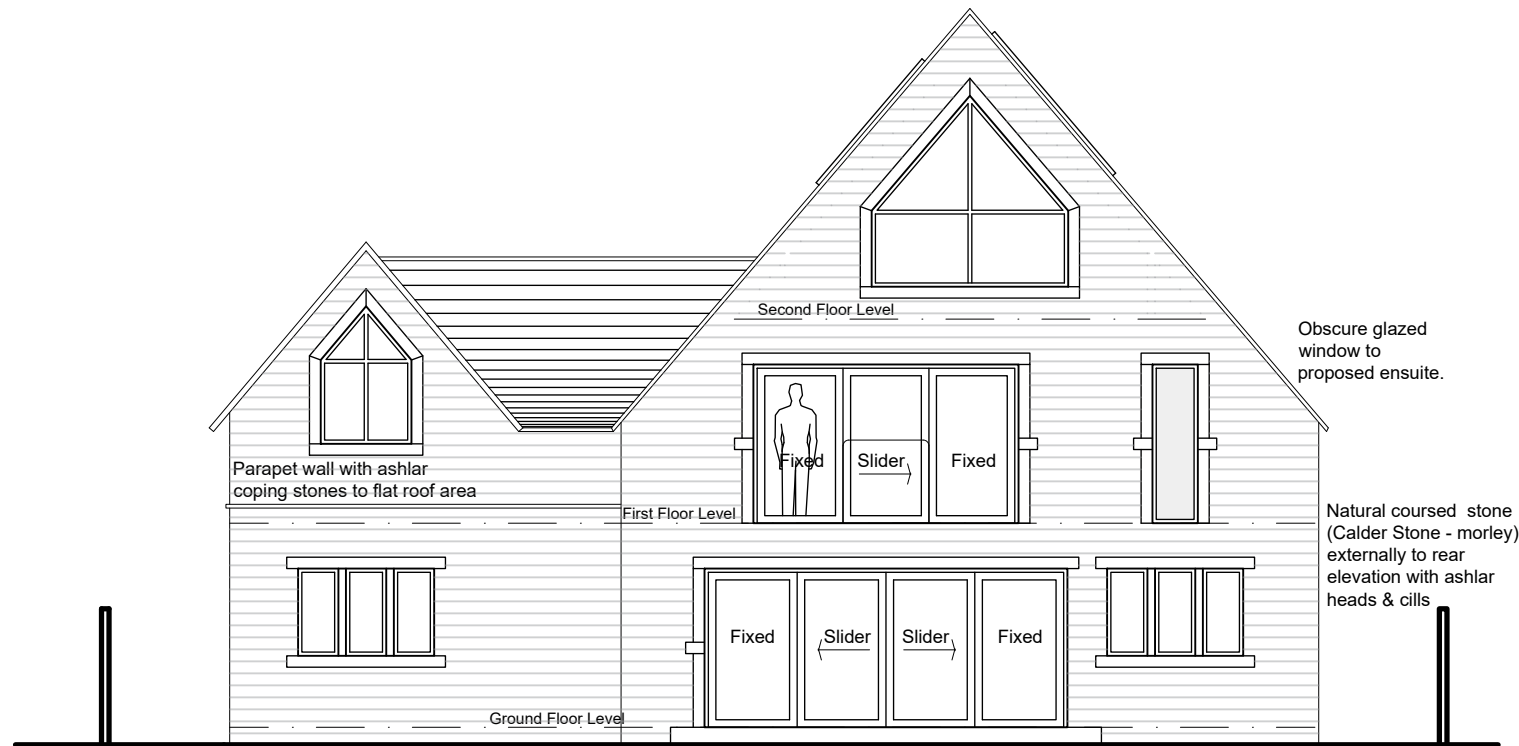

North West Elevation

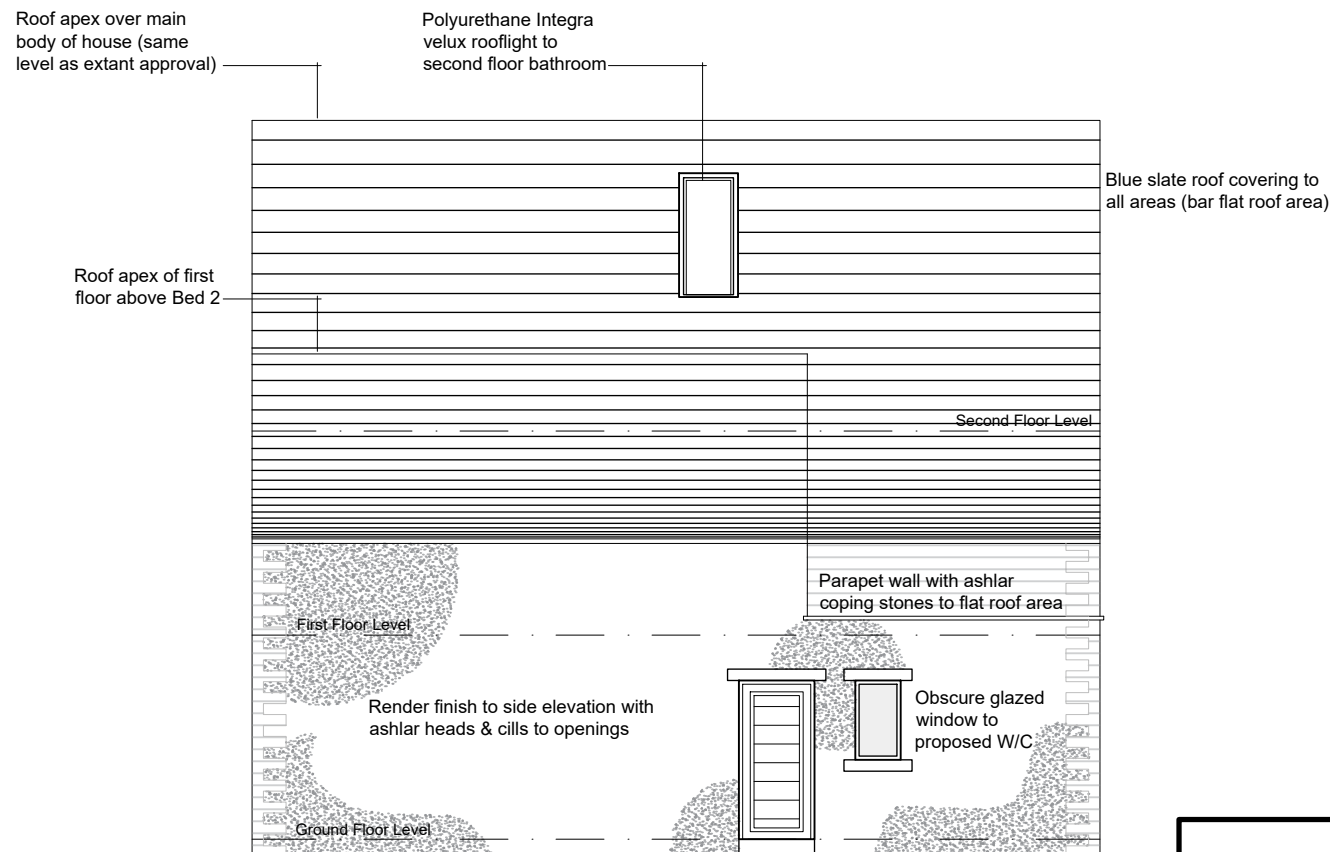

South East Elevation

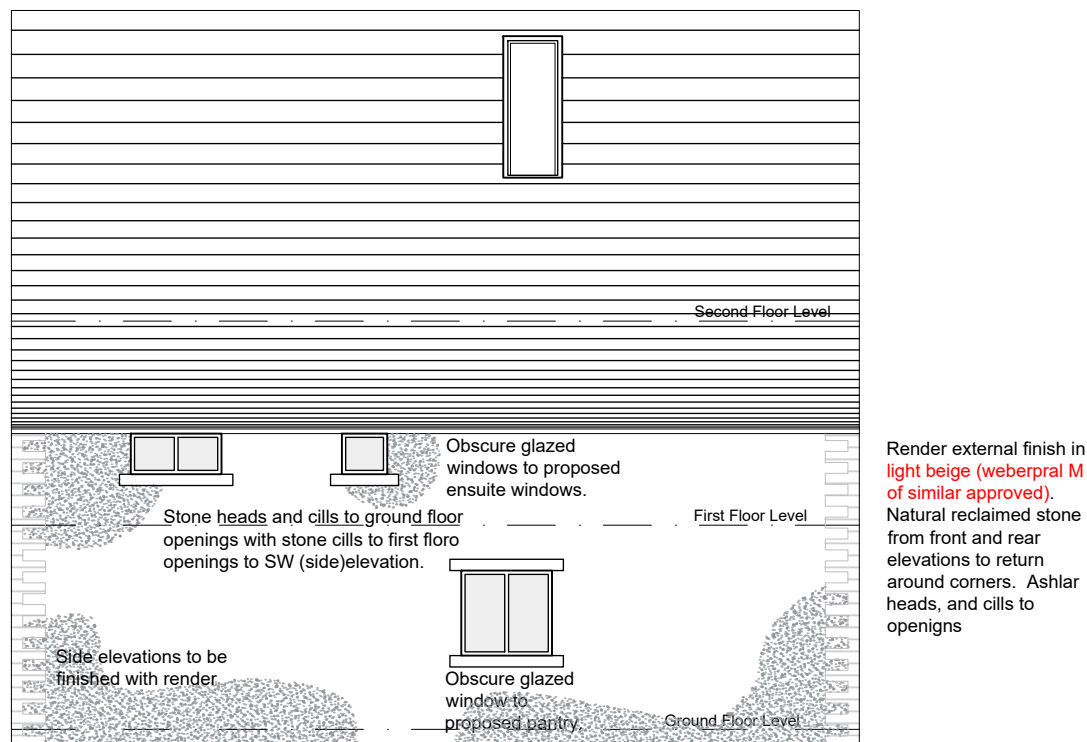

South West Elevation

1m

1:100