



FRONT ELEVATION  
1:100




SIDE ELEVATION  
1:100




REAR ELEVATION  
1:100



SIDE ELEVATION  
1:100

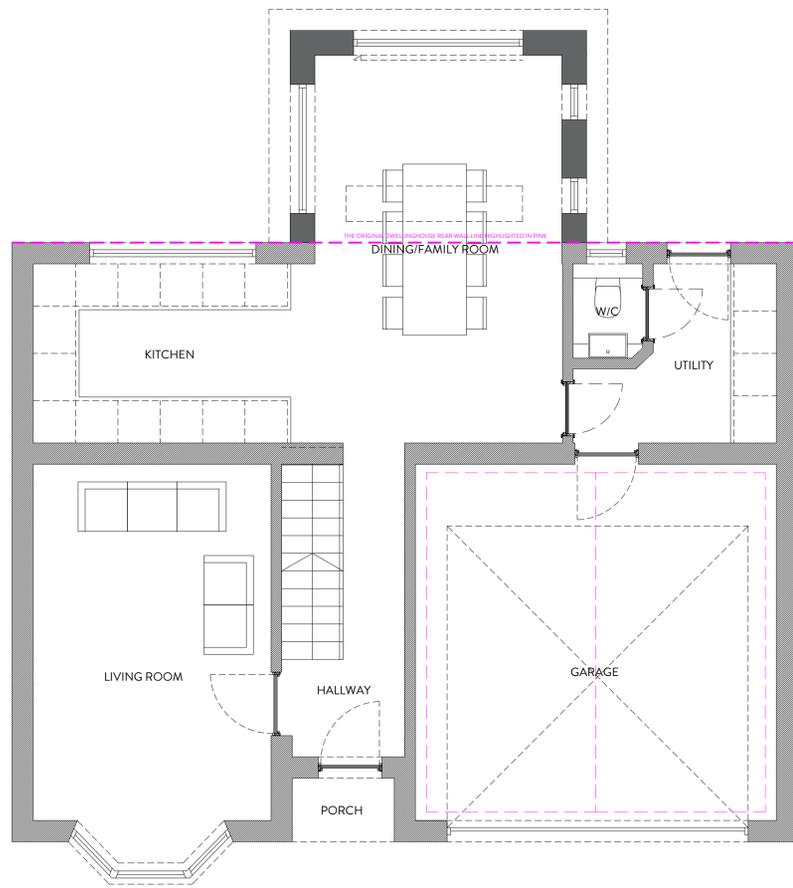

GROUND FLOOR PLAN  
1:50

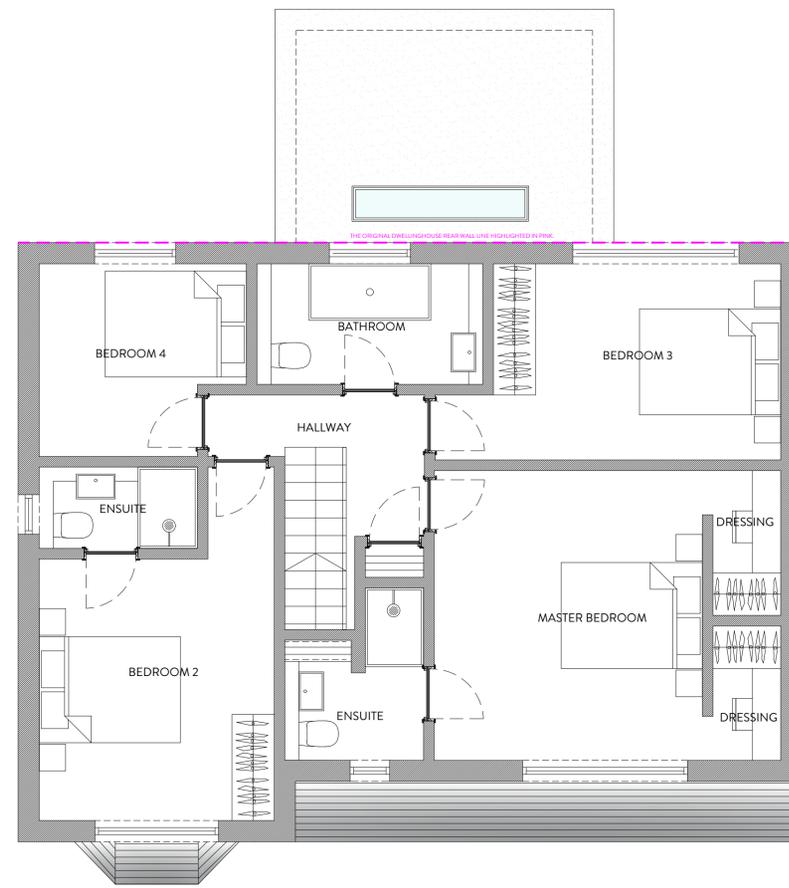

FIRST FLOOR PLAN  
1:50



REVISION	DESCRIPTION	DATE	NOTES

STATUS <b>PLANNING DRAWING</b>		PROJECT TITLE <b>3, ABBEY CLOSE, MIRFIELD</b>	
DRAWING TITLE <b>ORANGE DESIGN STUDIO.</b> ARCHITECTURAL PRACTICE		PROPOSED GA	
SCALE 1:50 1:100	DRAWN EC	CHECKED JH	PROJECT REFERENCE ODS_25-1010
PAPER SIZE A1	DWG NUMBER (20)001	DATE 15/05/25	REVISION /
hello@orangedesignstudio.co.uk 59A, Huddersfield Road, Mirfield, WF14 8AA orangedesignstudio.co.uk 01924 650930		CLIENT <b>COLIN TOVEY</b>	
COPYRIGHT © ORANGE DESIGN STUDIO LIMITED			