



IF IN ANY DOUBT PLEASE ASK THE ARCHITECT FOR CLARIFICATION.
 DO NOT SCALE FROM DRAWING. ALL DIMENSIONS TO BE CHECKED ON SITE.
 THE COPYRIGHT FOR THESE DRAWINGS REMAINS THE PROPERTY OF THE ARCHITECT.
 THEY MUST NOT BE REPRODUCED IN ANY WAY WITHOUT THE ARCHITECT'S PRIOR
 WRITTEN CONSENT.

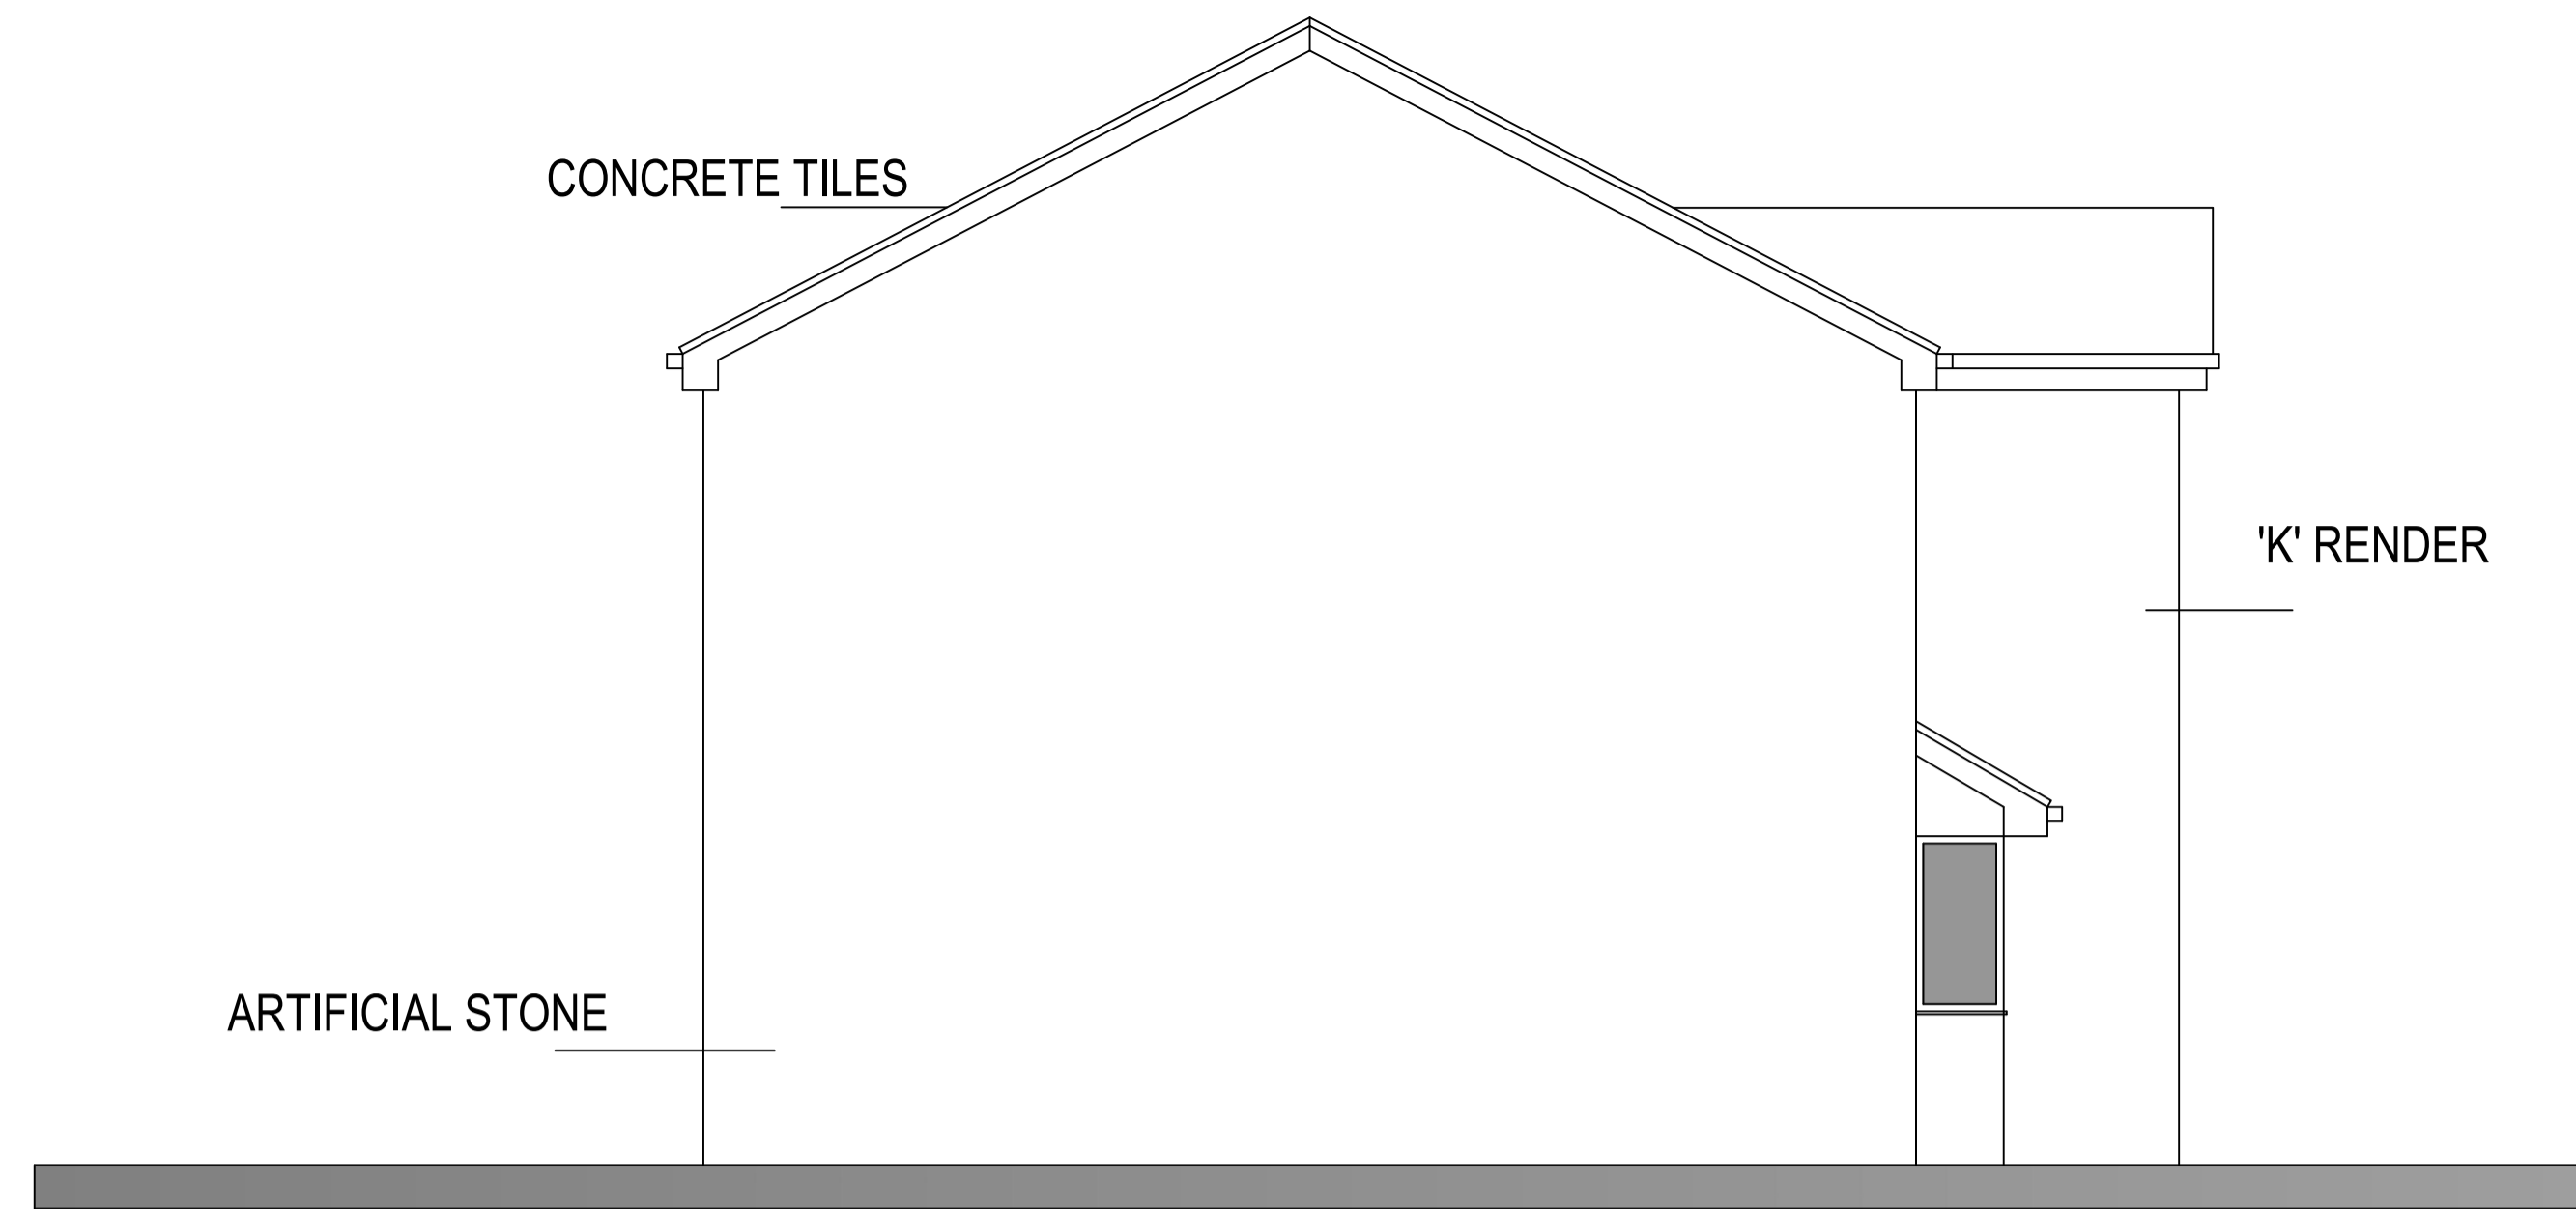


PROPOSED SOUTH ELEVATION

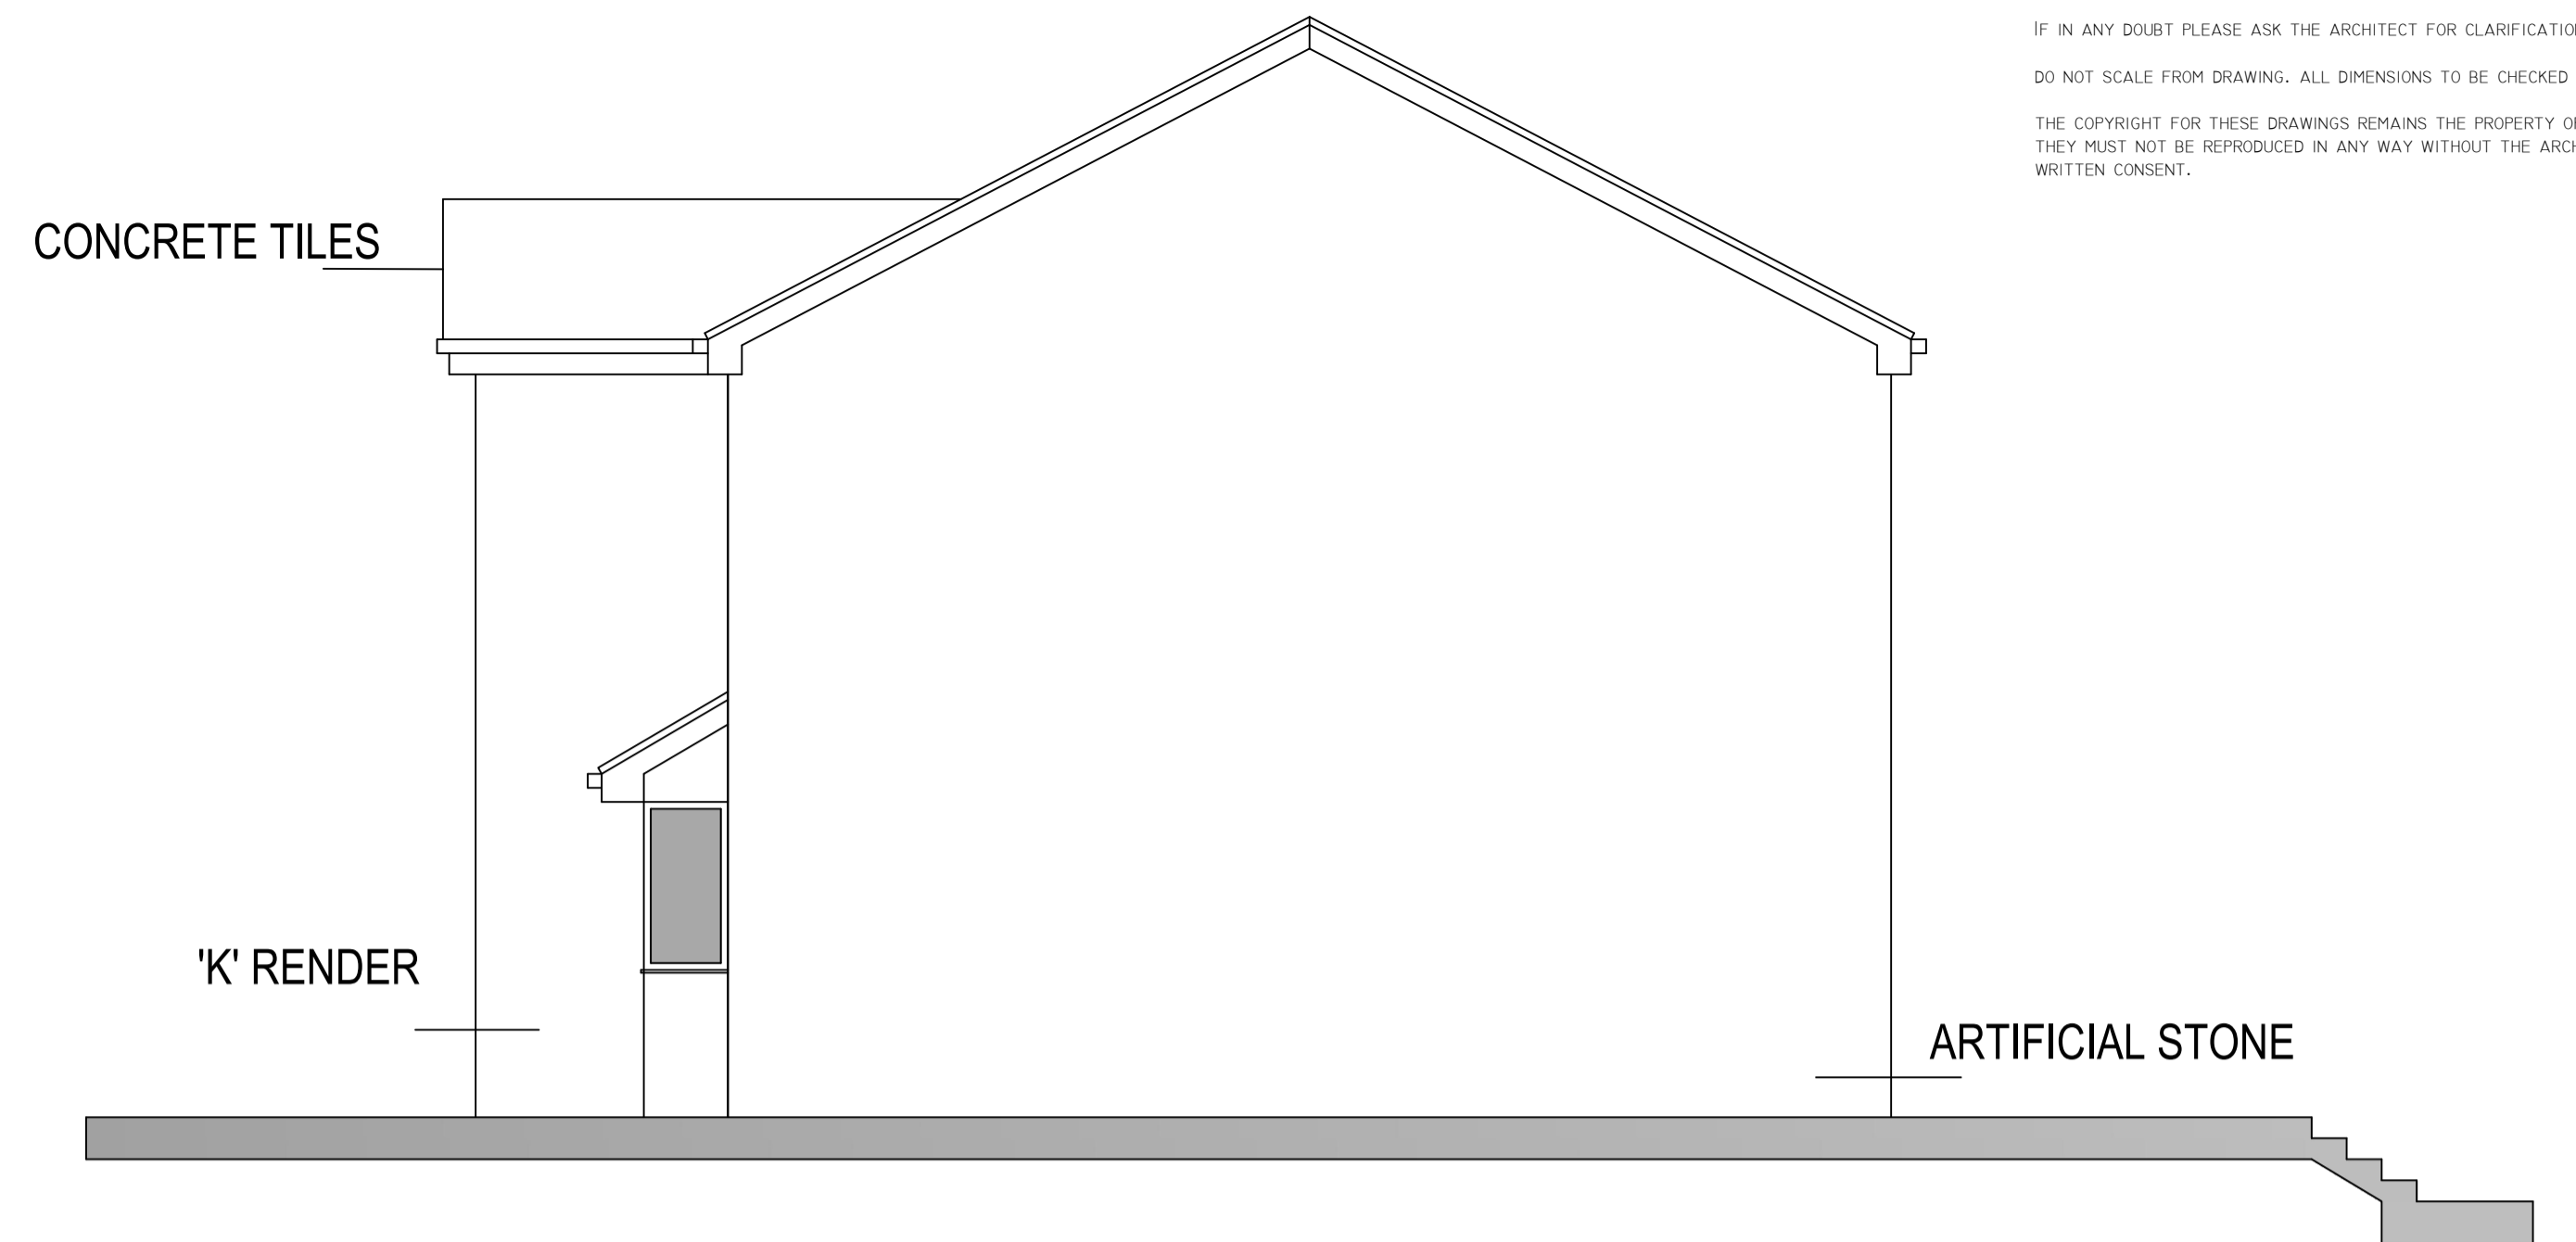


PROPOSED NORTH ELEVATION



PROPOSED WEST ELEVATION

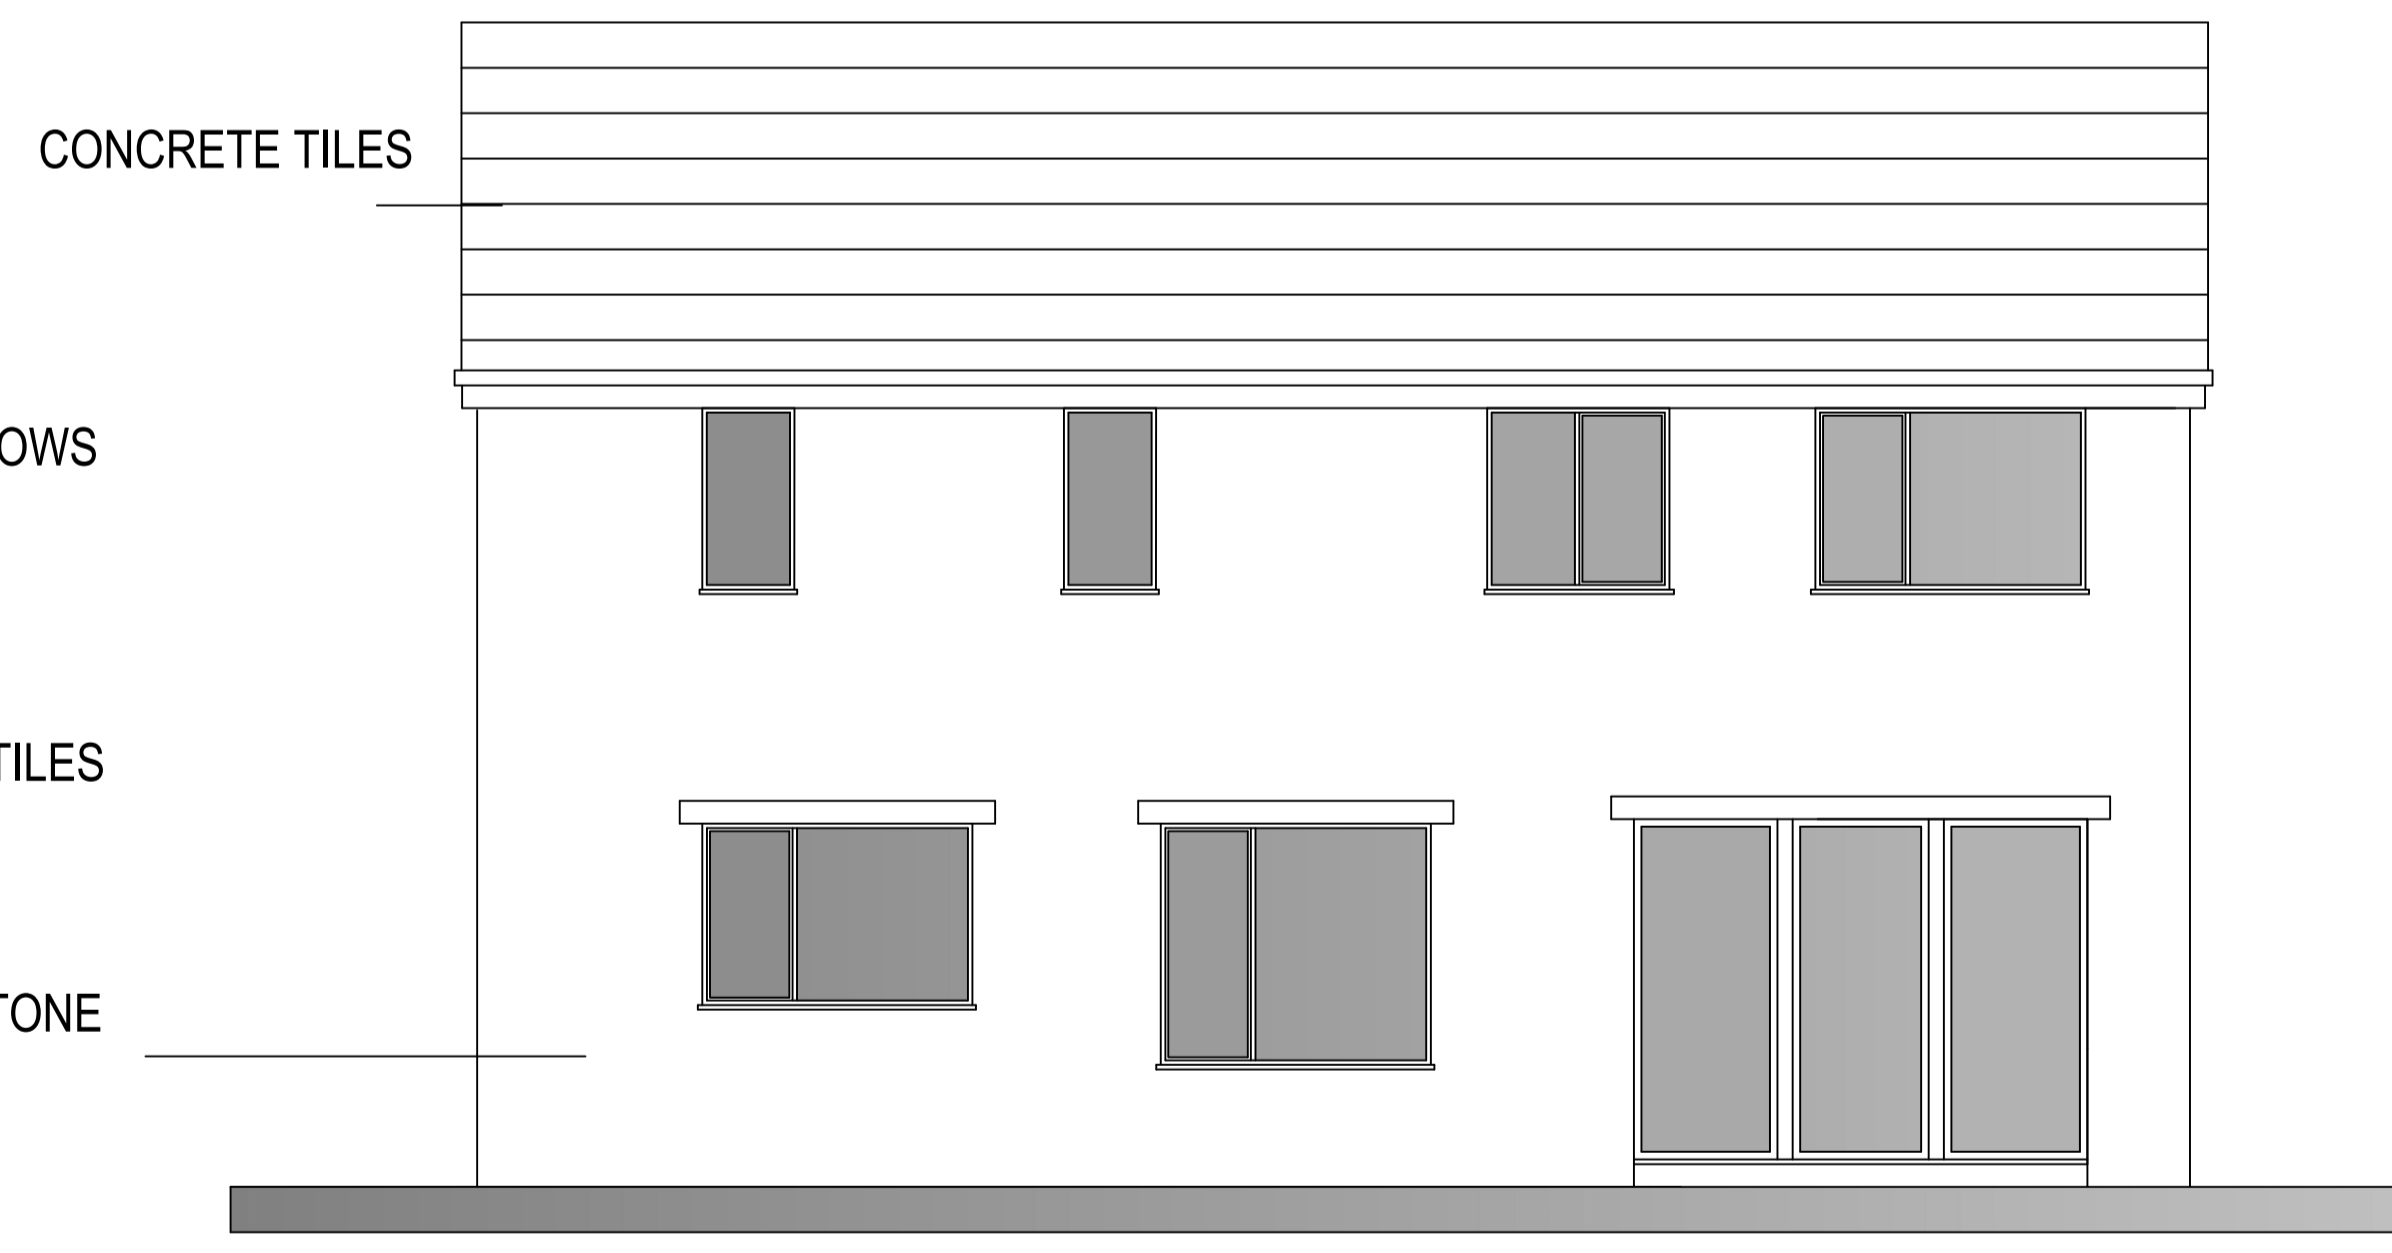

PROPOSED EAST ELEVATION



**NORTHERN
DESIGN
PARTNERSHIP**
Chartered Architects

THE CHAPEL
MILLMOOR ROAD
MELTHAM
HUDDERSFIELD HD9 5JU
TELEPHONE (01484) 854848
FAX (01484) 854949

CLIENT			
MR & MRS P HOGAN			
PROJECT			
PROPOSED EXTENSION AND ALTERATIONS 34 MOOR LANE NETHERTHONG			
DRAWING TITLE			
PROPOSED ELEVATIONS			
Rev.	Notes	Date	Drawn
•	•	•	•
SCALE	1:50 AT A1	03.25	A.D.
PROJECT No.	DRAWING No.	Rev.	
2523	04	-	