




IF IN ANY DOUBT PLEASE ASK THE ARCHITECT FOR CLARIFICATION.
 DO NOT SCALE FROM DRAWING. ALL DIMENSIONS TO BE CHECKED ON SITE.
 THE COPYRIGHT FOR THESE DRAWINGS REMAINS THE PROPERTY OF THE ARCHITECT.
 THEY MUST NOT BE REPRODUCED IN ANY WAY WITHOUT THE ARCHITECT'S PRIOR
 WRITTEN CONSENT.

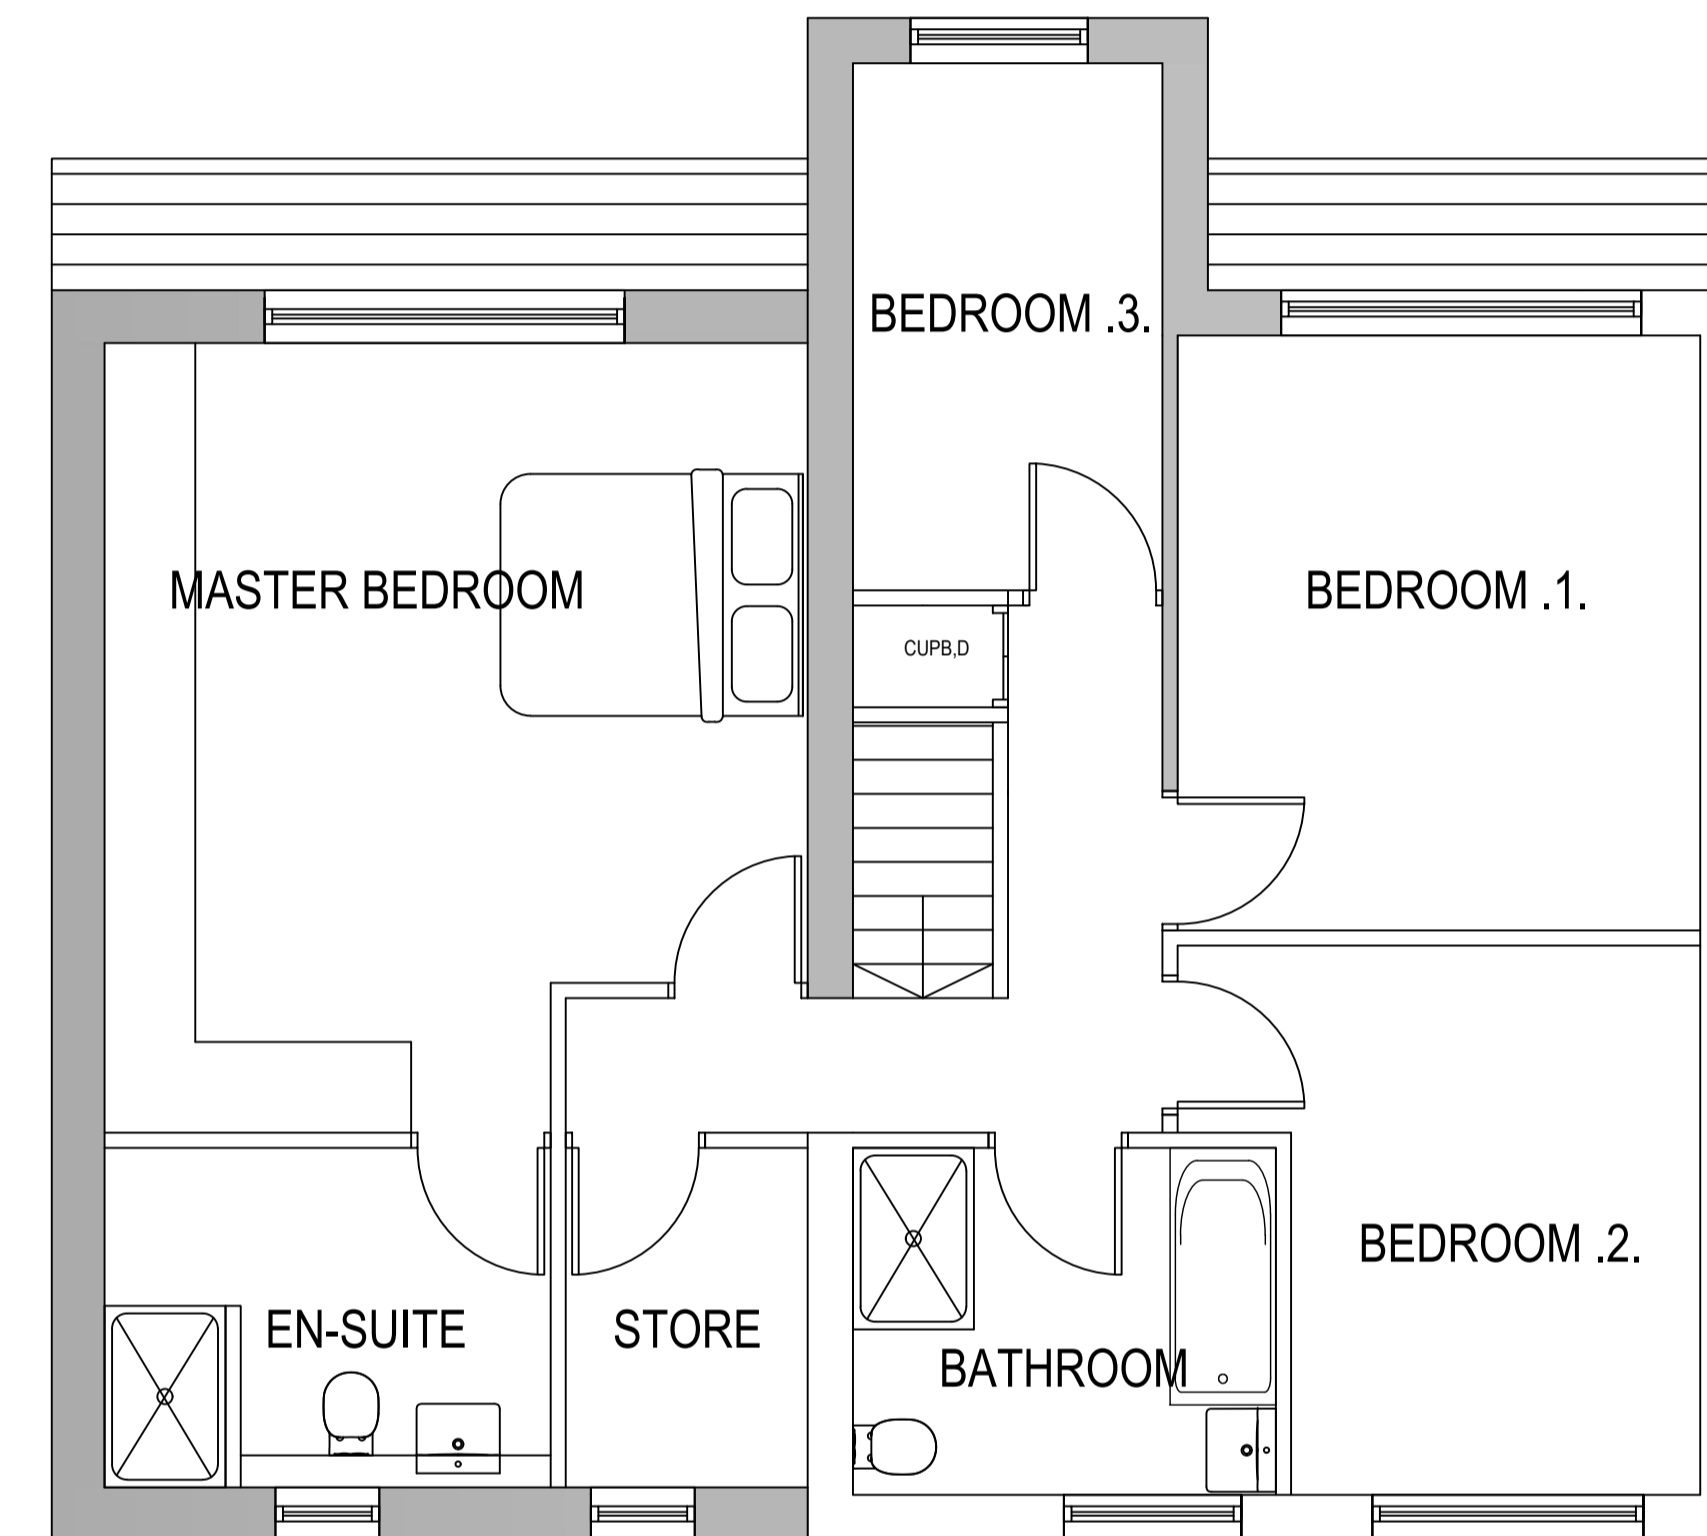

PROPOSED FIRST FLOOR PLAN

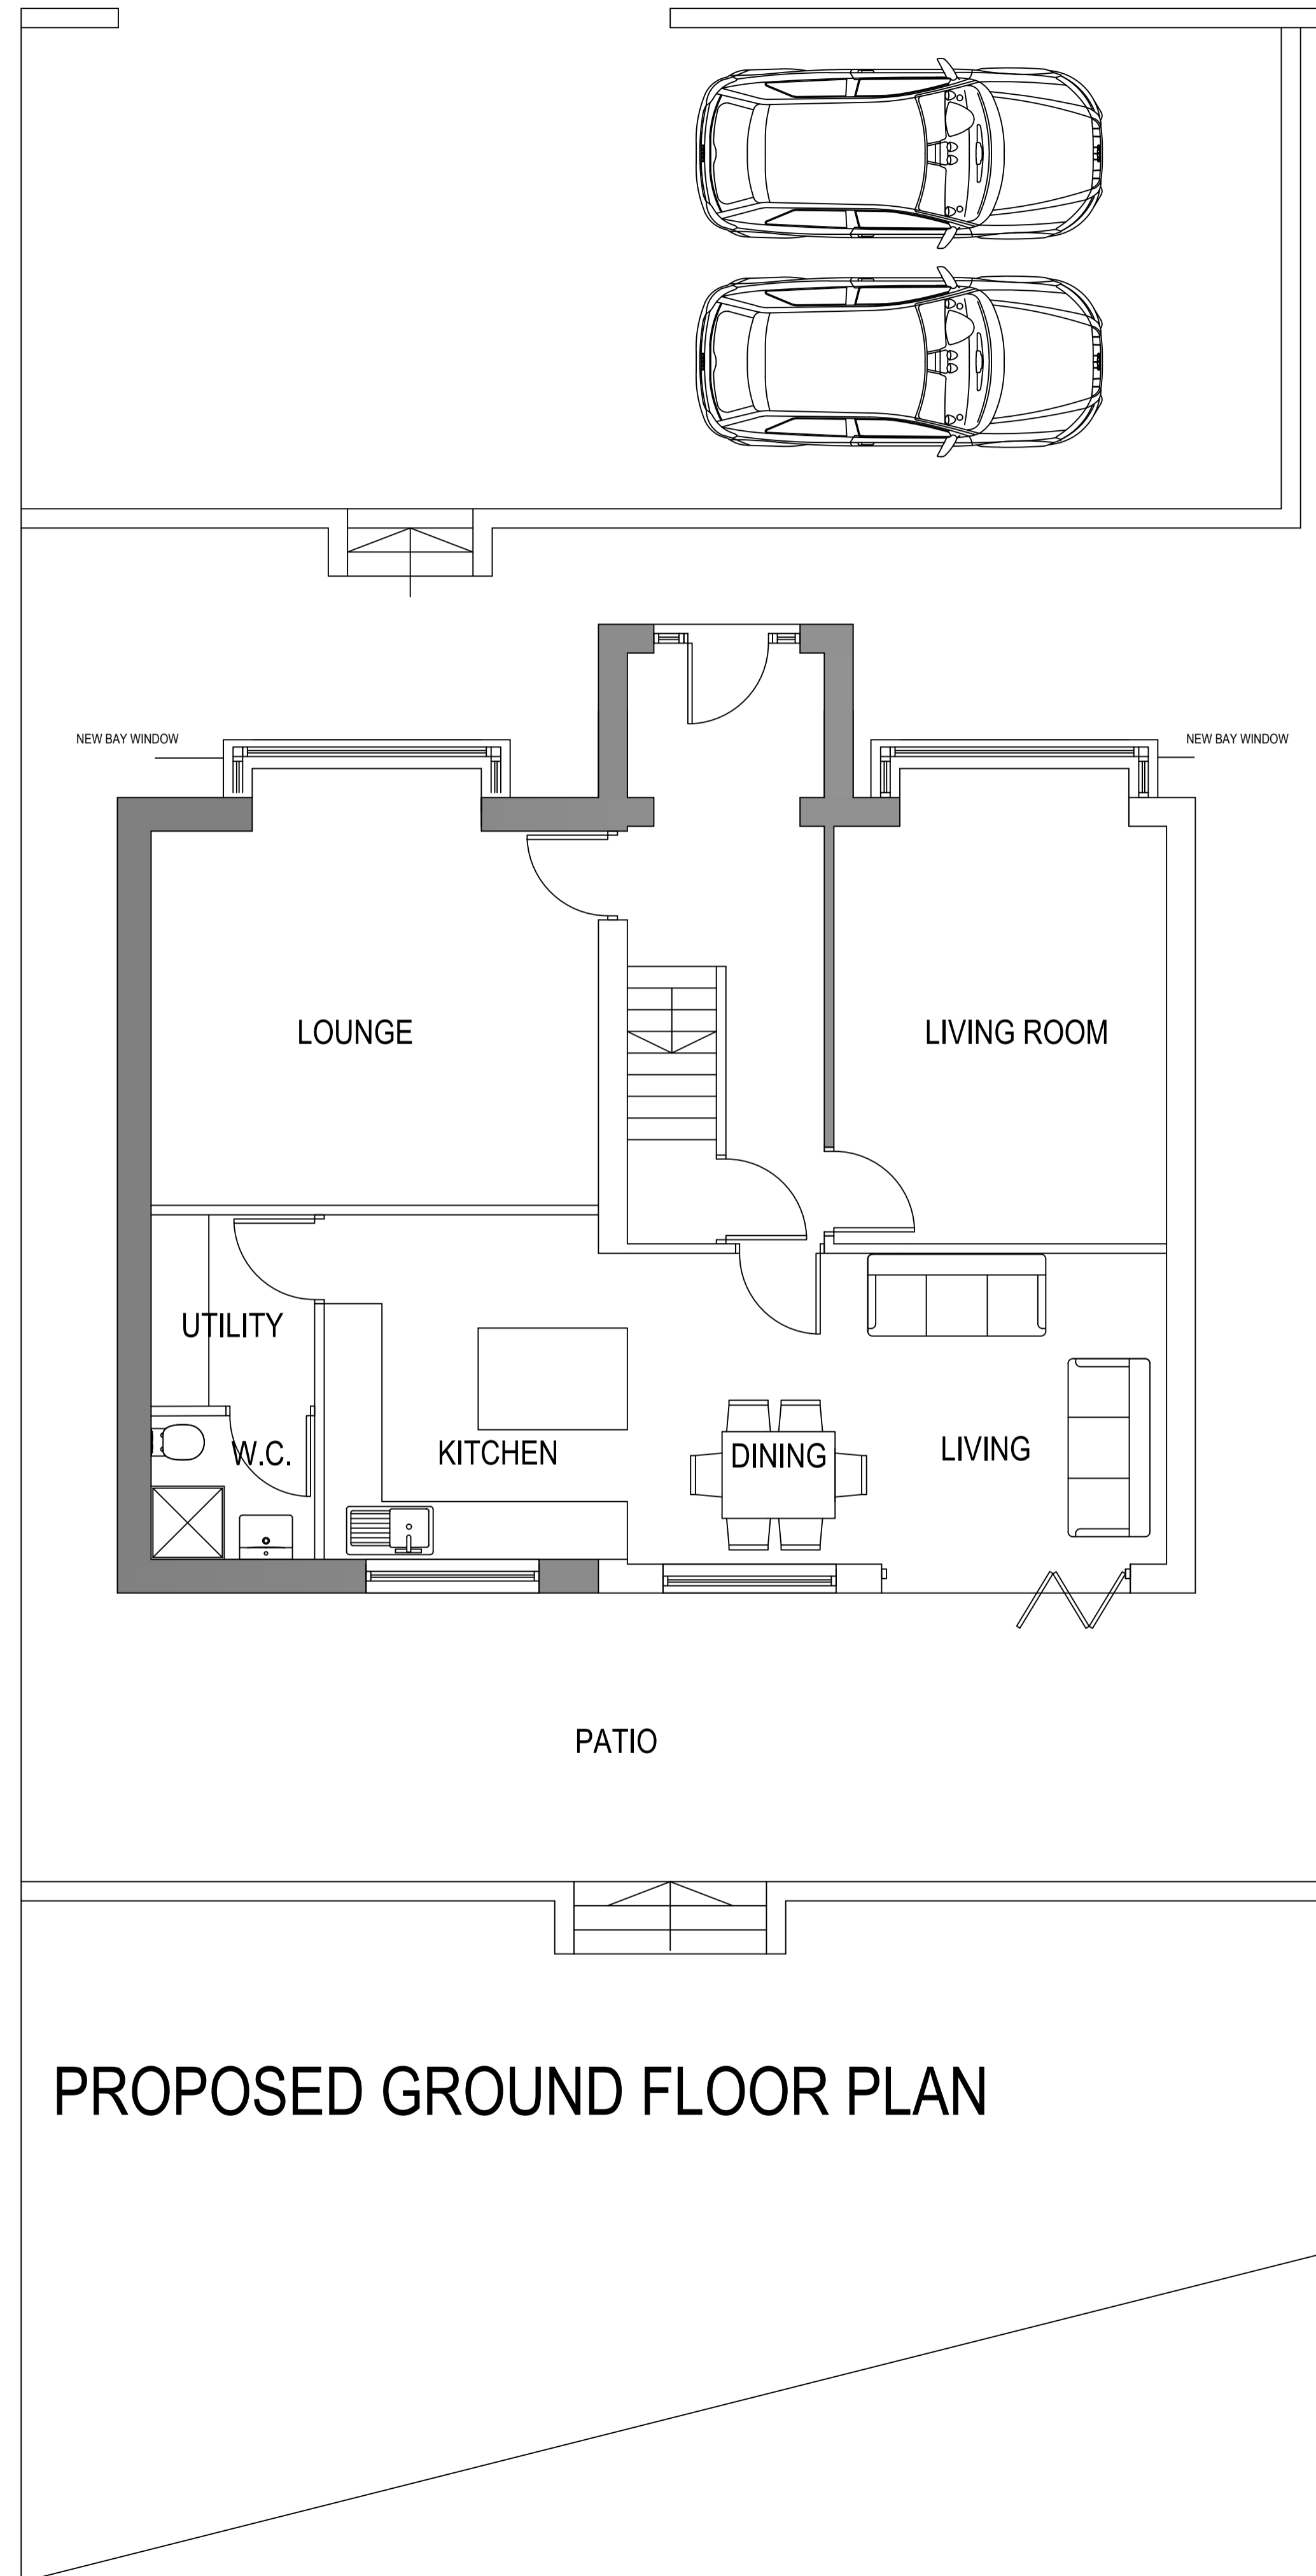

**NORTHERN
DESIGN
PARTNERSHIP**
Chartered Architects

THE CHAPEL
MILLMOOR ROAD
MELTHAM
HUDDERSFIELD HD9 5JU
TELEPHONE (01484) 854848
FAX (01484) 854949

CLIENT
MR & MRS P HOGAN

PROJECT
**PROPOSED EXTENSION AND
ALTERATIONS
34 MOOR LANE NETHERTHONG**

DRAWING TITLE
PROPOSED FLOOR PLANS

Rev.	Notes	Date	Drawn

SCALE 1:50 AT A1 03.25 A.D.

PROJECT No.	DRAWING No.	Rev.
2523	03	-