


Key - Existing

1. Withe UPVS windows and doors.
2. White UPVC fascia and soffit boards.
3. Natural stone facing.
4. Cement tile roof and lead flashing.
5. Black PVC rainwater goods.
6. Concrete pavers.
7. Grass lawn.
8. Timber fence and gates.
9. Tarmac drive.
10. White painted metal garage door.

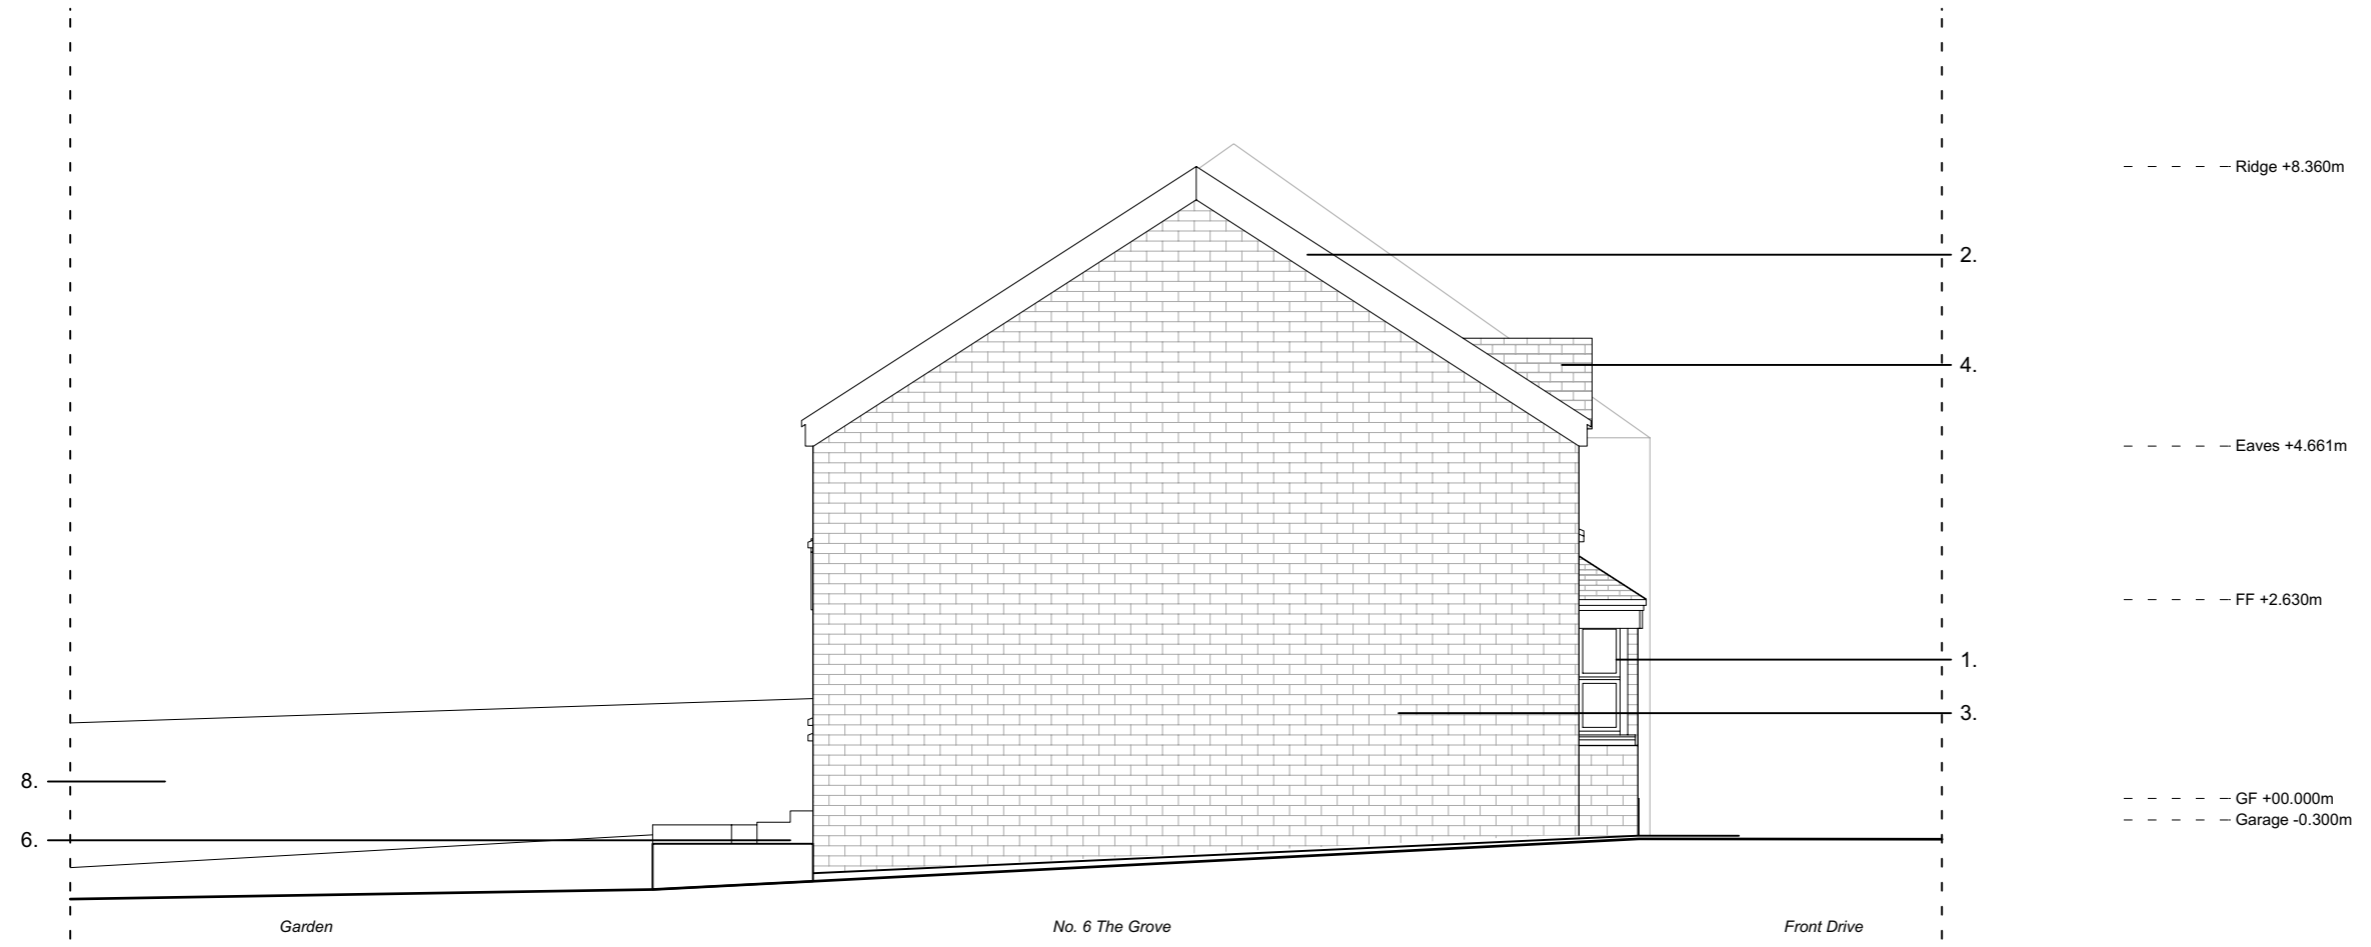

01 Existing West Elevation
Scale: 1:100

Essential Works Architects.

THE CONTRACTOR IS TO CHECK AND VERIFY ALL BUILDING AND SITE DIMENSIONS, LEVELS AND SEWER INVERT LEVELS BEFORE WORK STARTS. THIS DRAWING IS TO BE READ AND CHECKED IN CONJUNCTION WITH ARCHITECTS, ENGINEERS AND OTHER SPECIALIST DRAWINGS.

DO NOT SCALE

This drawing and the works depicted are the copyright of the Architect and may not be reproduced except by written permission.

NOTES



REV	DATE	DESCRIPTION
-	23.05.25	Issued for planning

JOB	004_6 The Grove HD9 4EH		
DRG	As ExistingWest Elevation		
DRG No	(EX)_202	STATUS	Planning
SCALE	1:100 @ A3	REV.	-
DRAWN	MJ	DATE	23.05.25