



Front Elevation





Side Elevation




Rear Elevation



Side Elevation

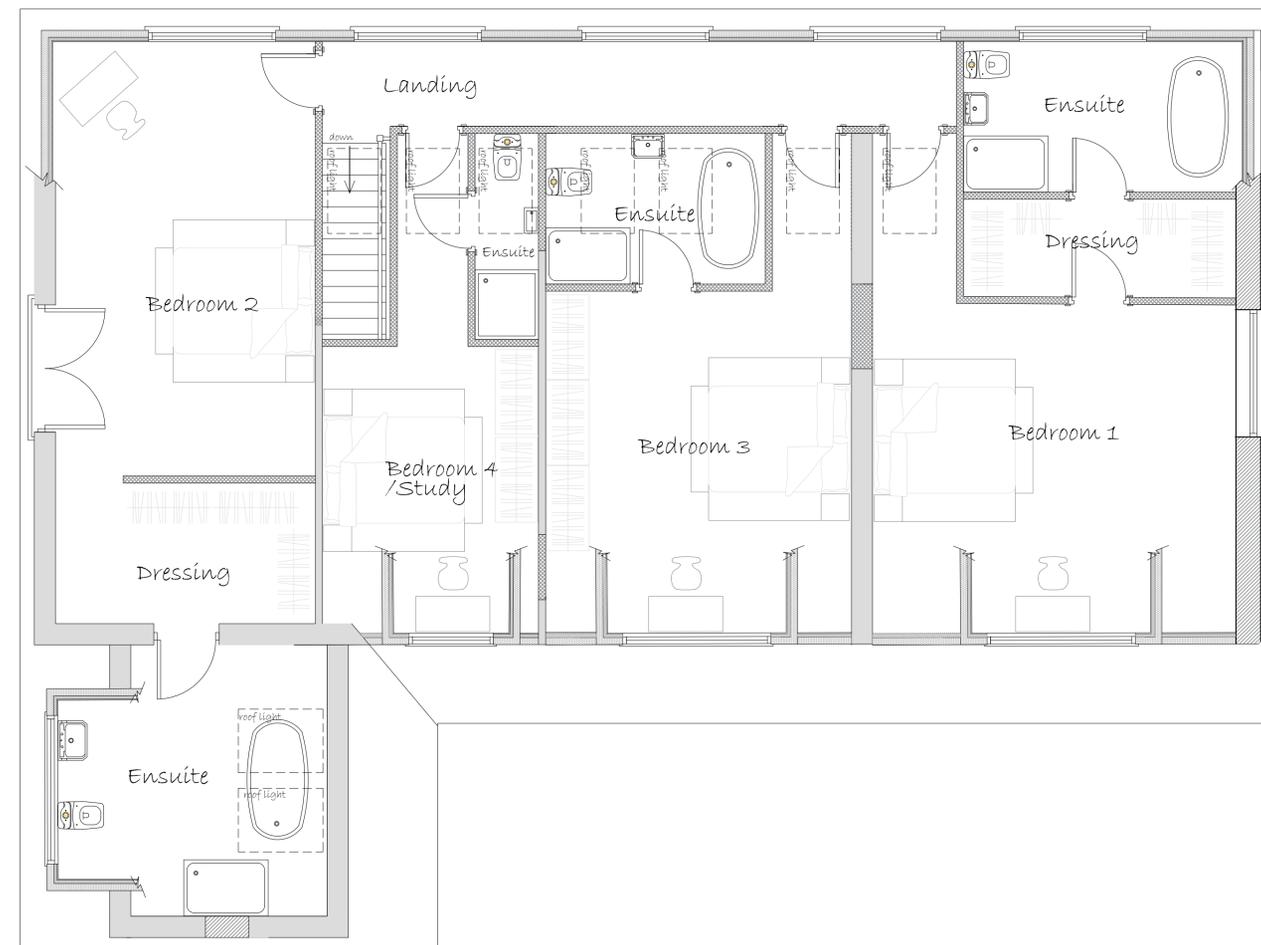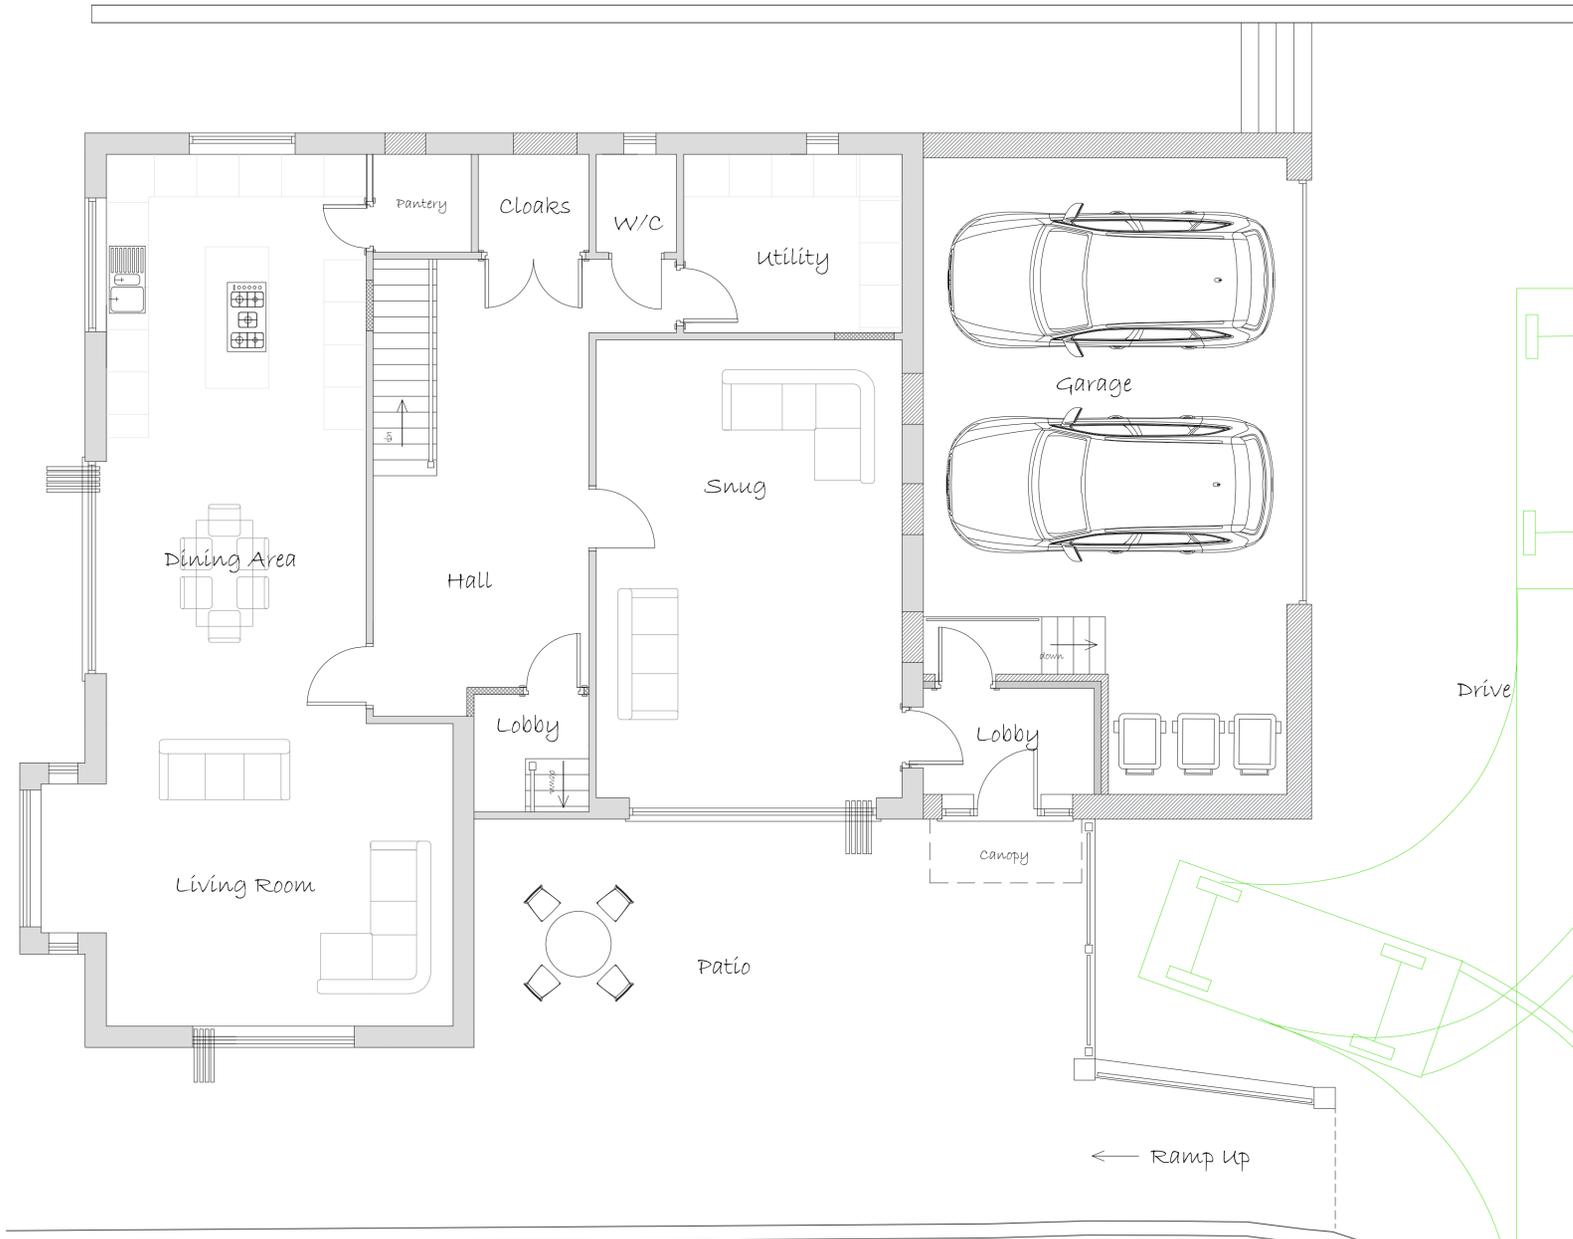

First Floor Plan

 

Meter's 1:50 @ A1

**PLANNING ONLY PLANS**  
NOT TO BE USED FOR CONSTRUCTION

ALL DIMENSIONS TO BE CHECKED ON SITE  
ALL SUBJECT TO STRUCTURAL  
ENGINEERS CHECKS AND  
CALCULATIONS  
TO BE READ IN CONJUNCTION  
WITH CONSTRUCTION SPECIFICATION  
DO NOT SCALE FROM THIS DRAWING  
EXCEPT FOR THE PURPOSES OF LOCAL  
AUTHORITY PLANNING  
IF ANY VARIATIONS ARE MADE TO  
SPECIFICATION/DRAWINGS WITHOUT DK  
DESIGNS KNOWLEDGE, DK DESIGNS WILL  
NOT BE HELD ACCOUNTABLE FOR NON  
COMPLIANCE OF PLANNING AND BUILDING  
REGULATIONS  
This drawing and all the information  
shown is the property of DK Designs and  
shall not be copied whole, or in part, or  
used for any other purpose without written  
permission of the Company



**DK DESIGNS**  
FUTURE PROJECTS TODAY

7A HAYWOOD HOUSE, HYDRA BUSINESS PARK  
NETHER LANE  
SHEFFIELD  
S35 1ZX  
TEL OFFICE:- 07591 206852  
WEB:- WWW.DK-DESIGNS.CO.UK  
EMAIL :- DESIGNS@DK-DESIGNS.CO.UK

Client: Graham Teale	
11B Kingsway - Birstall PROPOSED FLOOR PLANS & ELEVATIONS	
Scales: 1:50 1:100 @ A1	Date: May 25
Drawing Number: 2025-059-03	Revision: -
Drawn by: DCK/KLU	

**PROPOSED**