



Ground Floor Plan

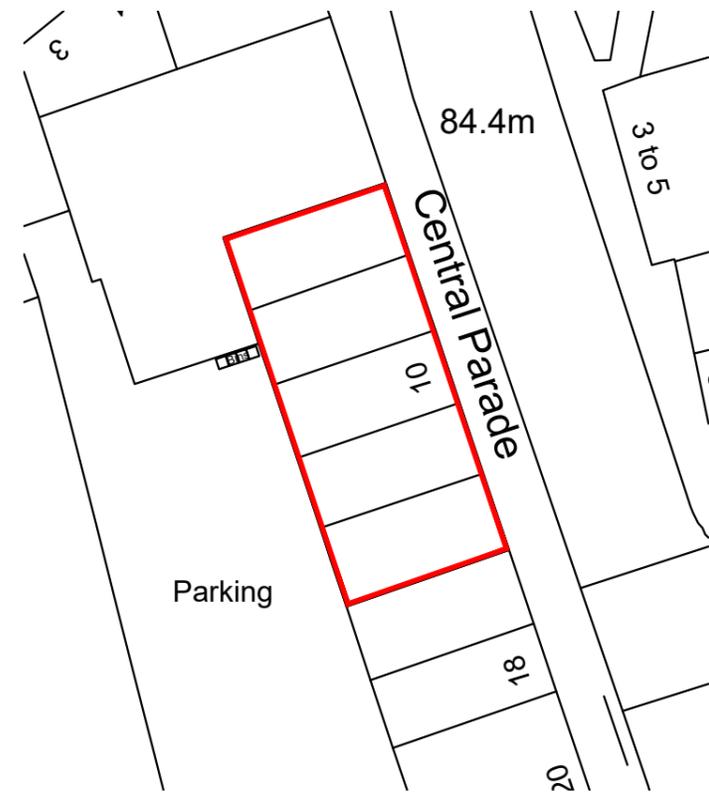

Block Plan 1:500

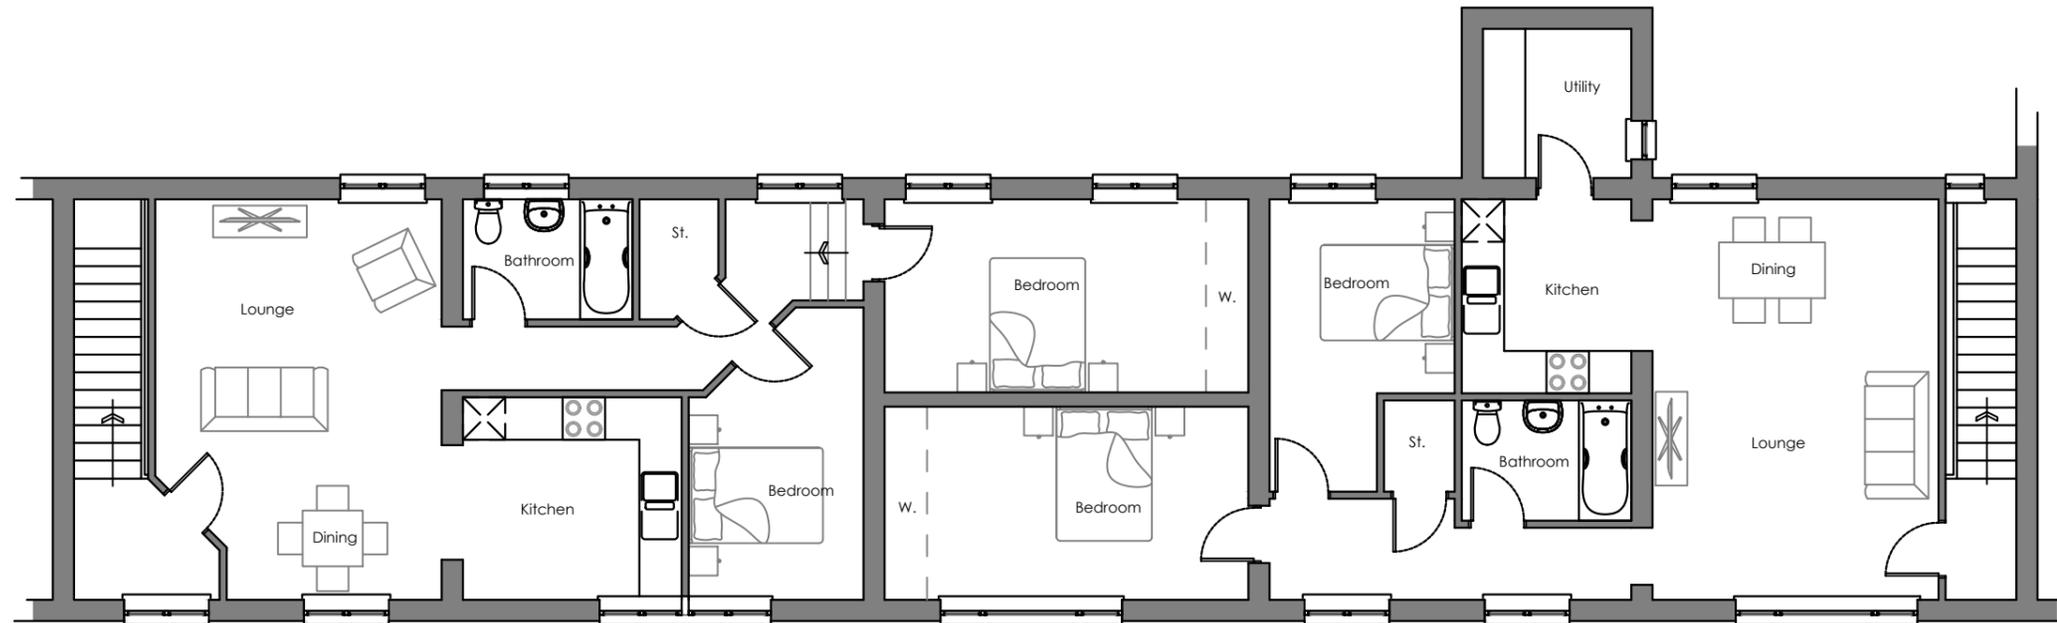

First Floor Plan



Planning drawings only - Not to be used for construction purposes.

Client
Project 6-14 Central Parade, Dewsbury Road, Cleckheaton
Title Proposed Plans

Scale 1:100 @ A3	Date
Drawn AC	Checked
Drawing No.	Rev.



ARCHITECTURAL SERVICES FOR DOMESTIC  
EXTENSIONS, ALTERATIONS AND NEW BUILDS

01924 663241 / 07837 804088  
andy@spacium.co.uk  
www.spacium.co.uk