


NOTES

This drawing has been prepared specifically for the purpose of obtaining Planning and/or Building Regulations Approval. Its suitability for other purposes without additional supplementary details and specifications cannot be guaranteed.


All dimensions are to be checked on site, any discrepancies are to be reported to the designer before work commences. Use only figured dimensions.

All structural components shown are indicative only. Details / calculations of structural members are to be provided by the Structural Engineer.


This drawing is not to be copied or divulged to a third party without written permission.

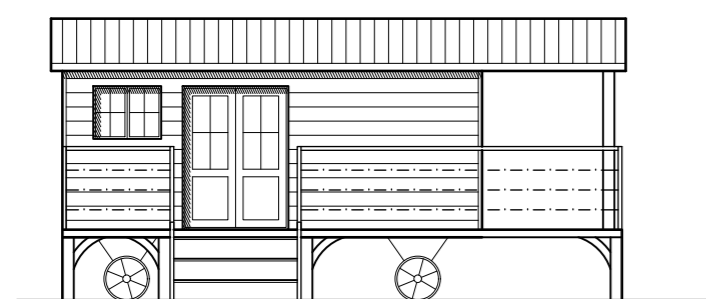


SOUTH ELEVATION

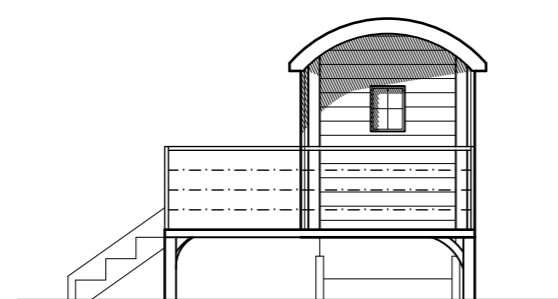


EAST ELEVATION

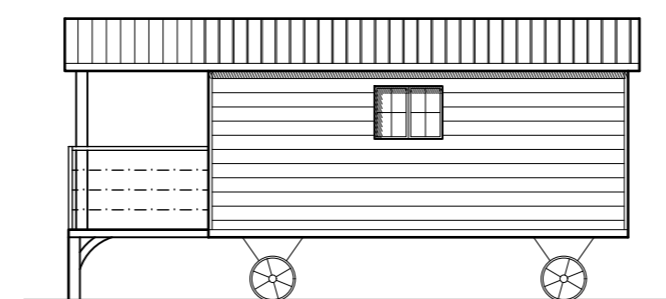



NORTH ELEVATION

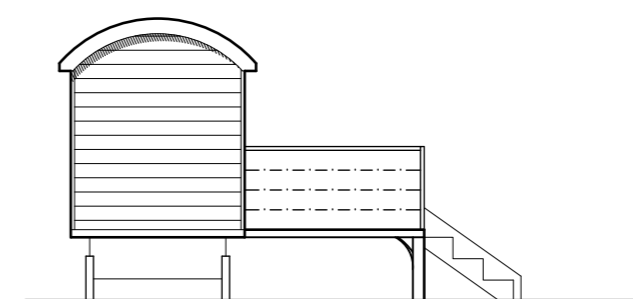

WEST ELEVATION

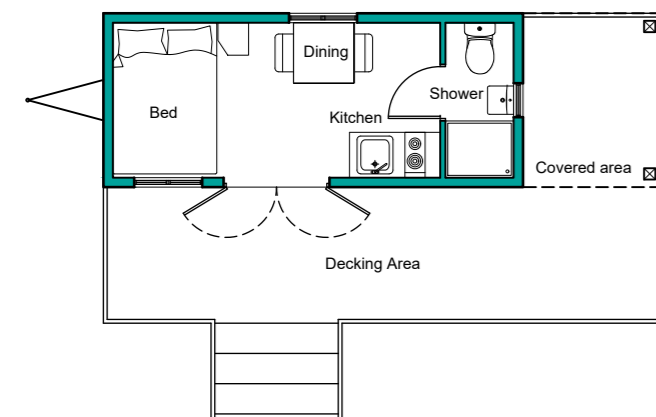


FLOOR PLAN

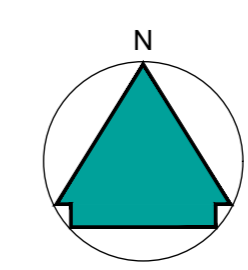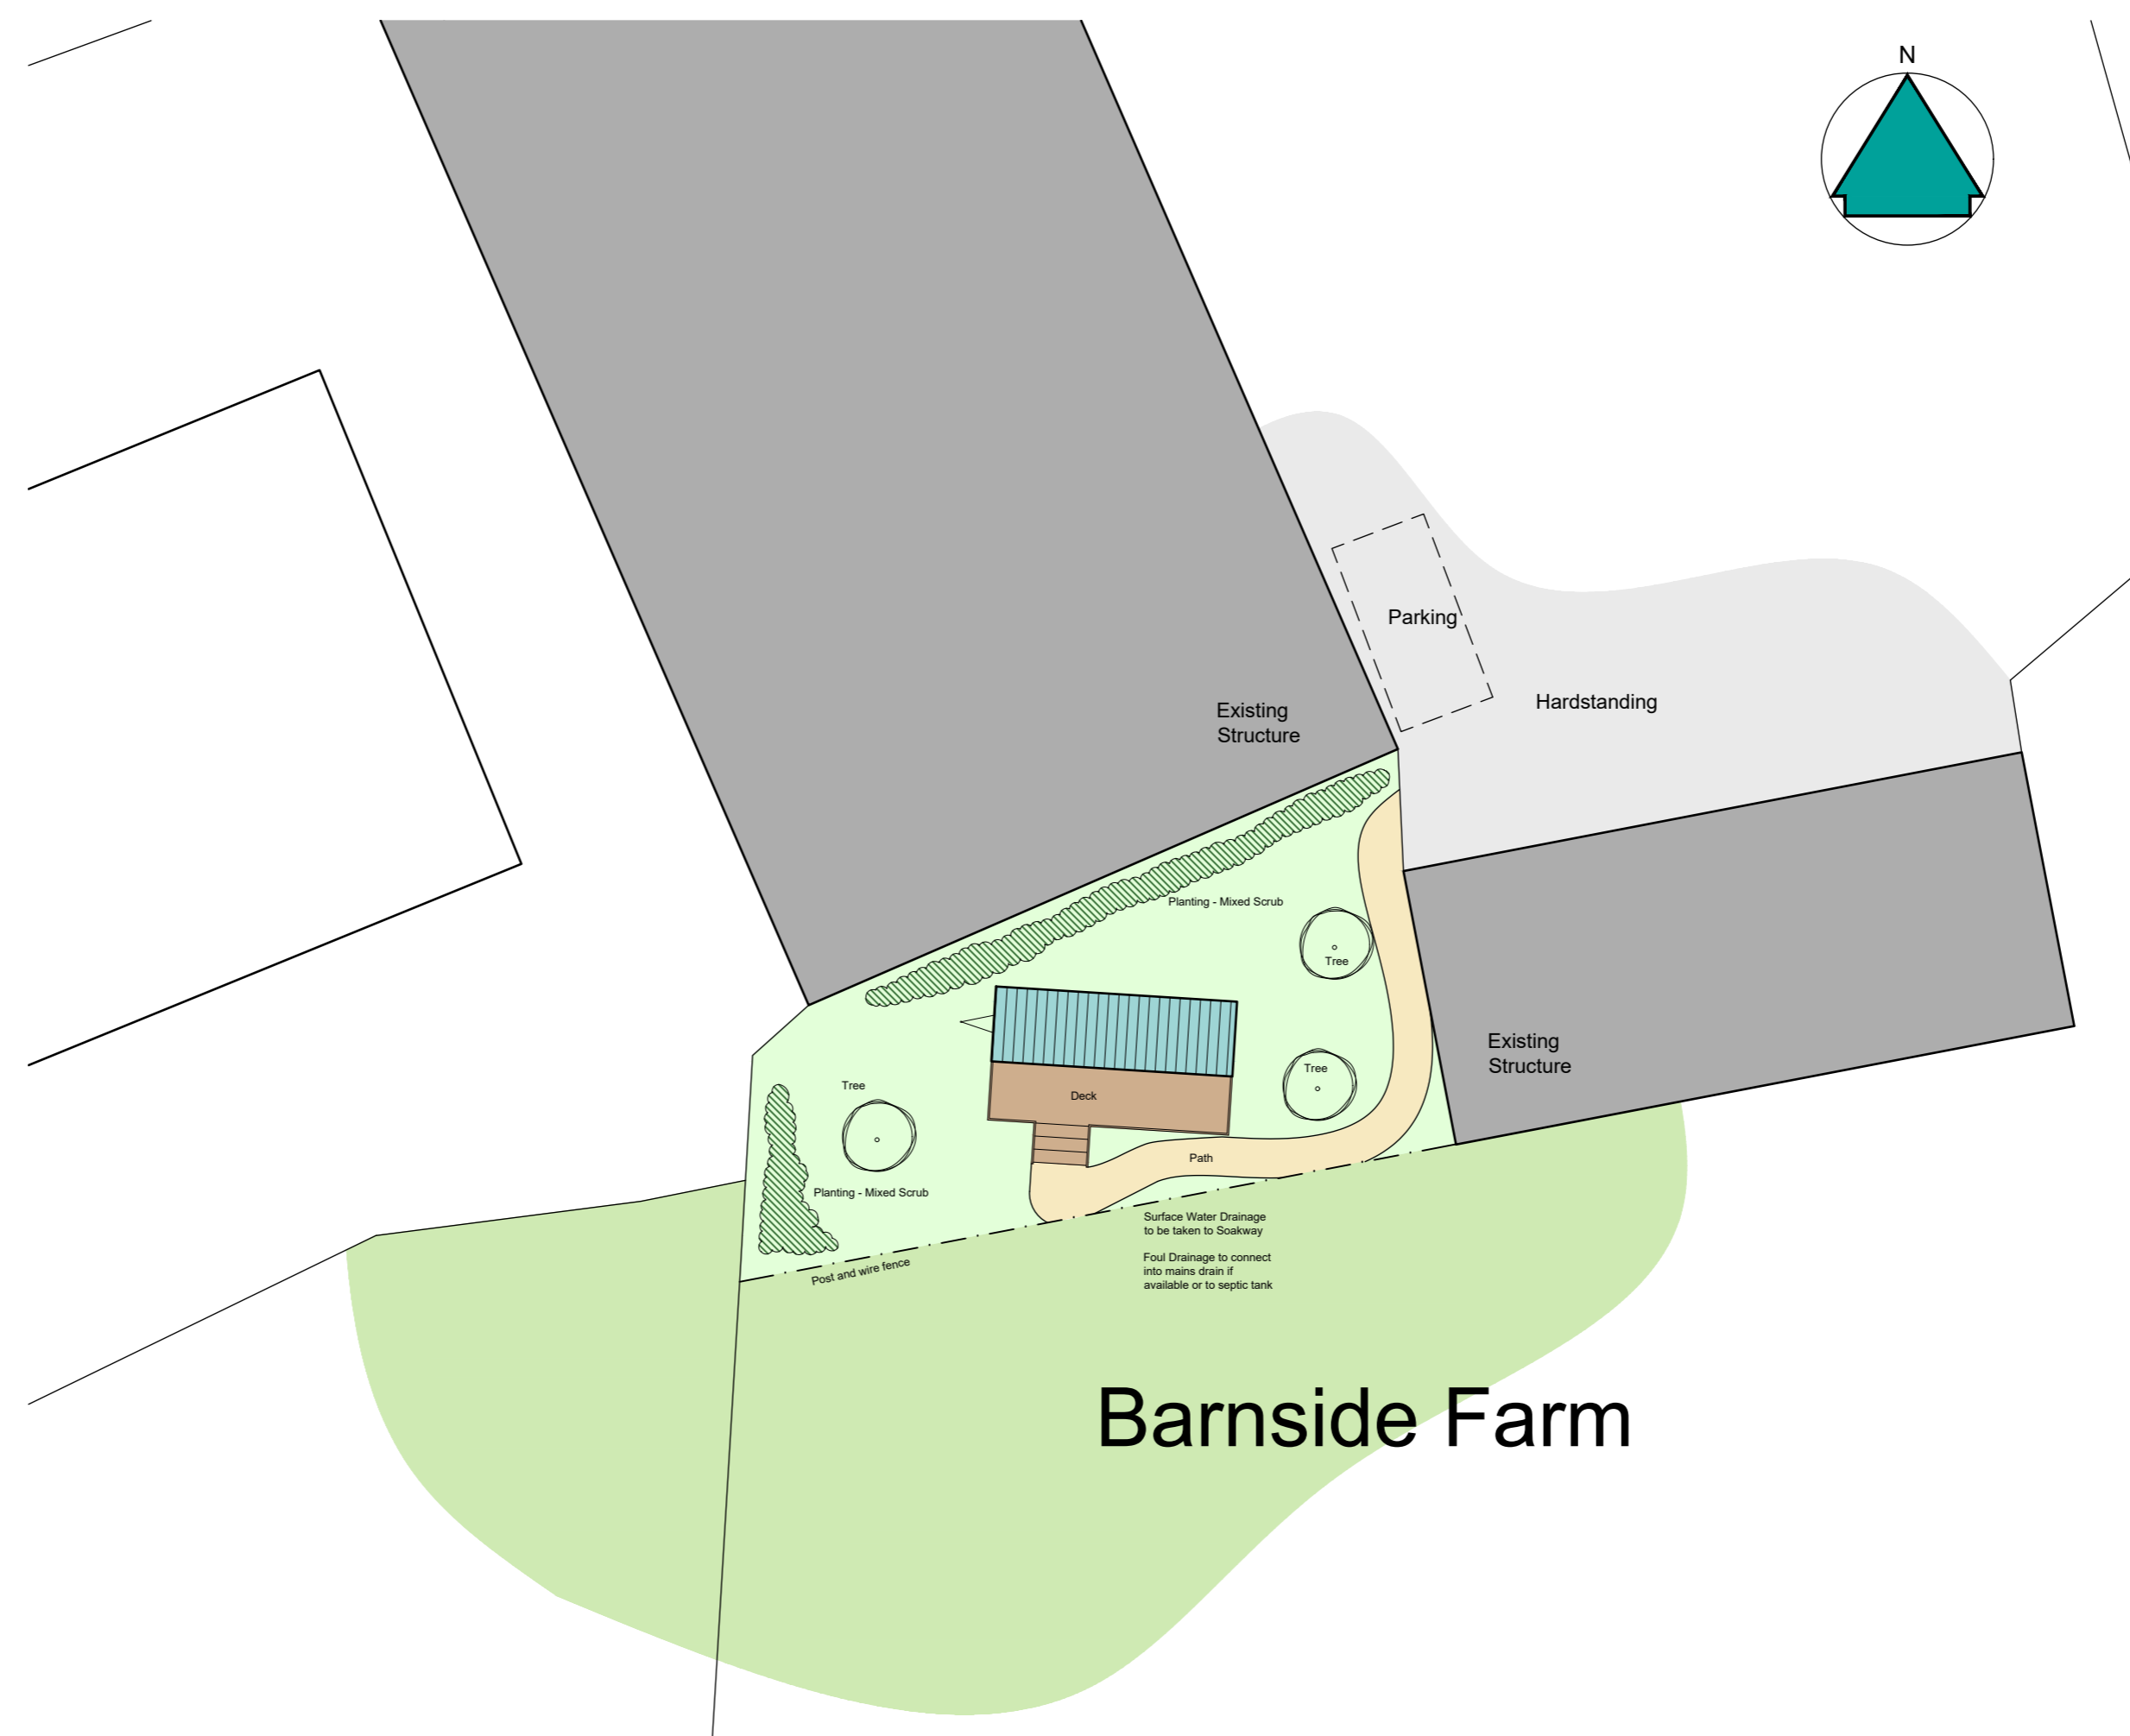

Barnside Farm

BLOCK PLAN 1:200

 

Revisions		
P01	Preliminary Issue	27.02.25
P02	Client amendments	13.03.25
P03	Planning amends	12.05.25

Project:
Shepherds Hut
at Barnside Farm
Barnside Lane
Hepworth
Holmfirth
for Mr. D. Cartwright

Proposed Drawings

Purpose of issue: PLANNING

Drawn	DRH
Date	February 2025
Scales	Block Plan 1:200 and Plans 1:100 @ A2
Drawing No.	2504 - 0301 - P03