



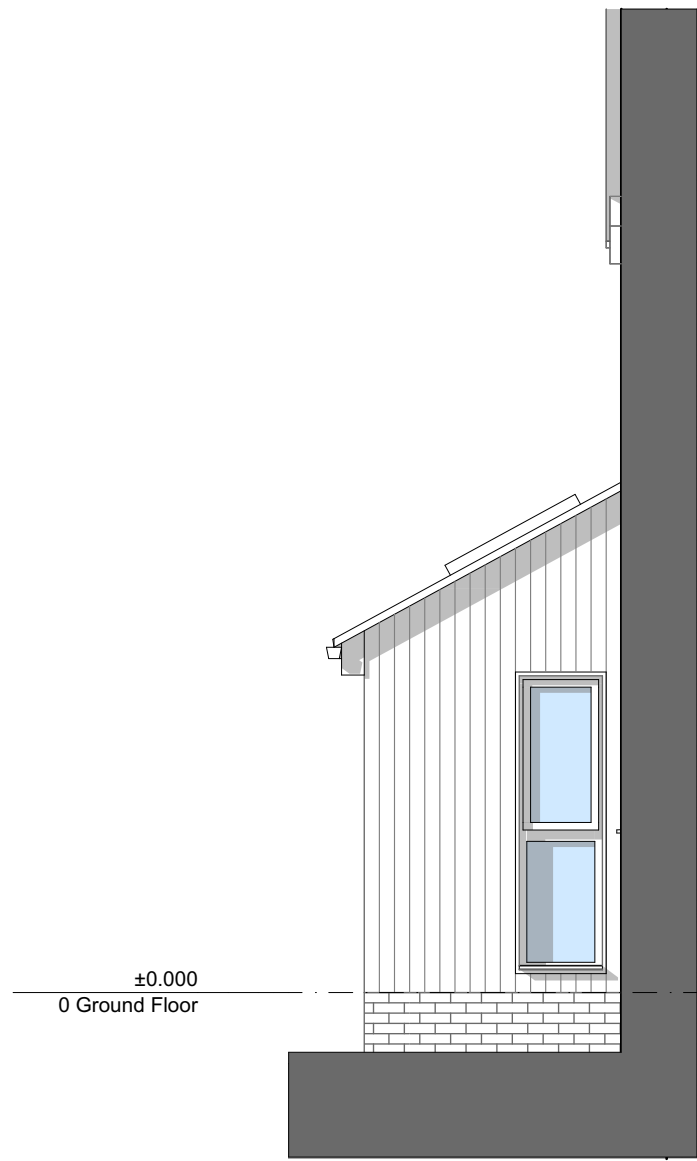


E-01 Proposed Front Elevation 1:50

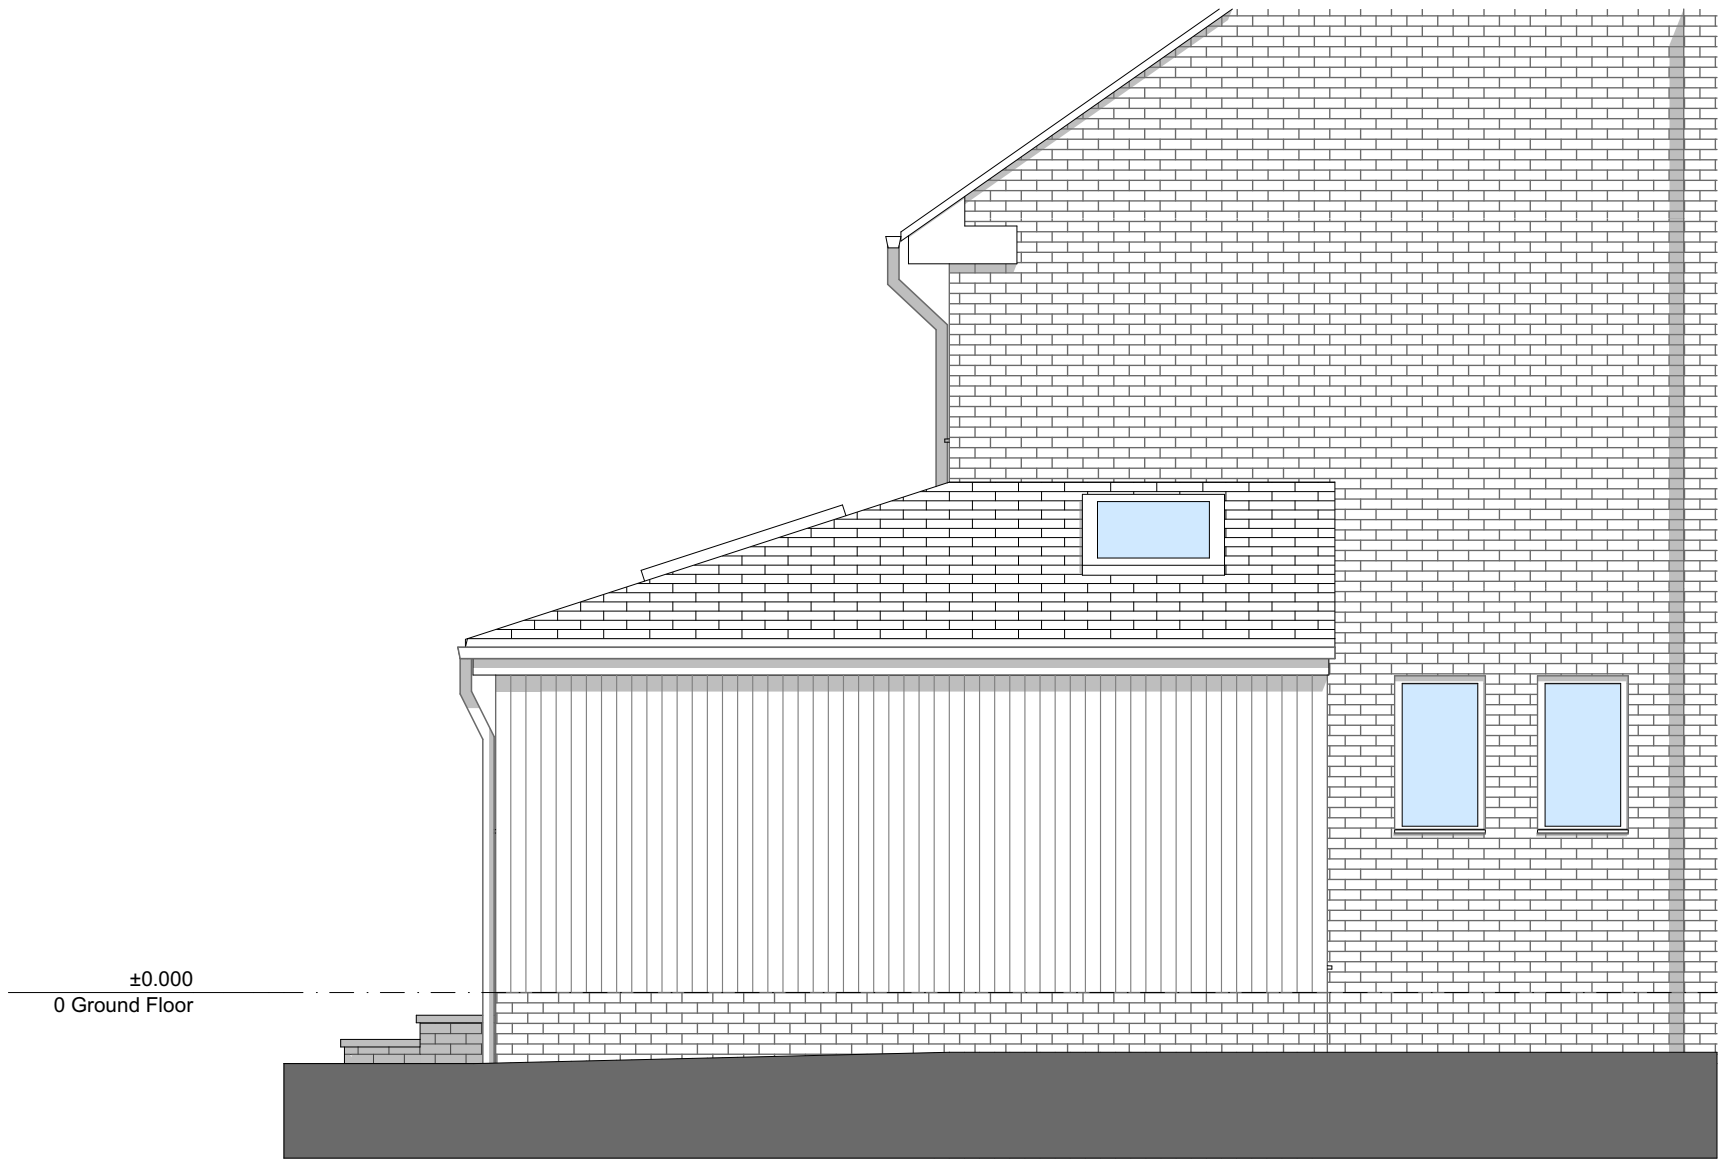

E-02 Proposed Side Elevation 1:50



E-03 Proposed Rear Elevation 1:50

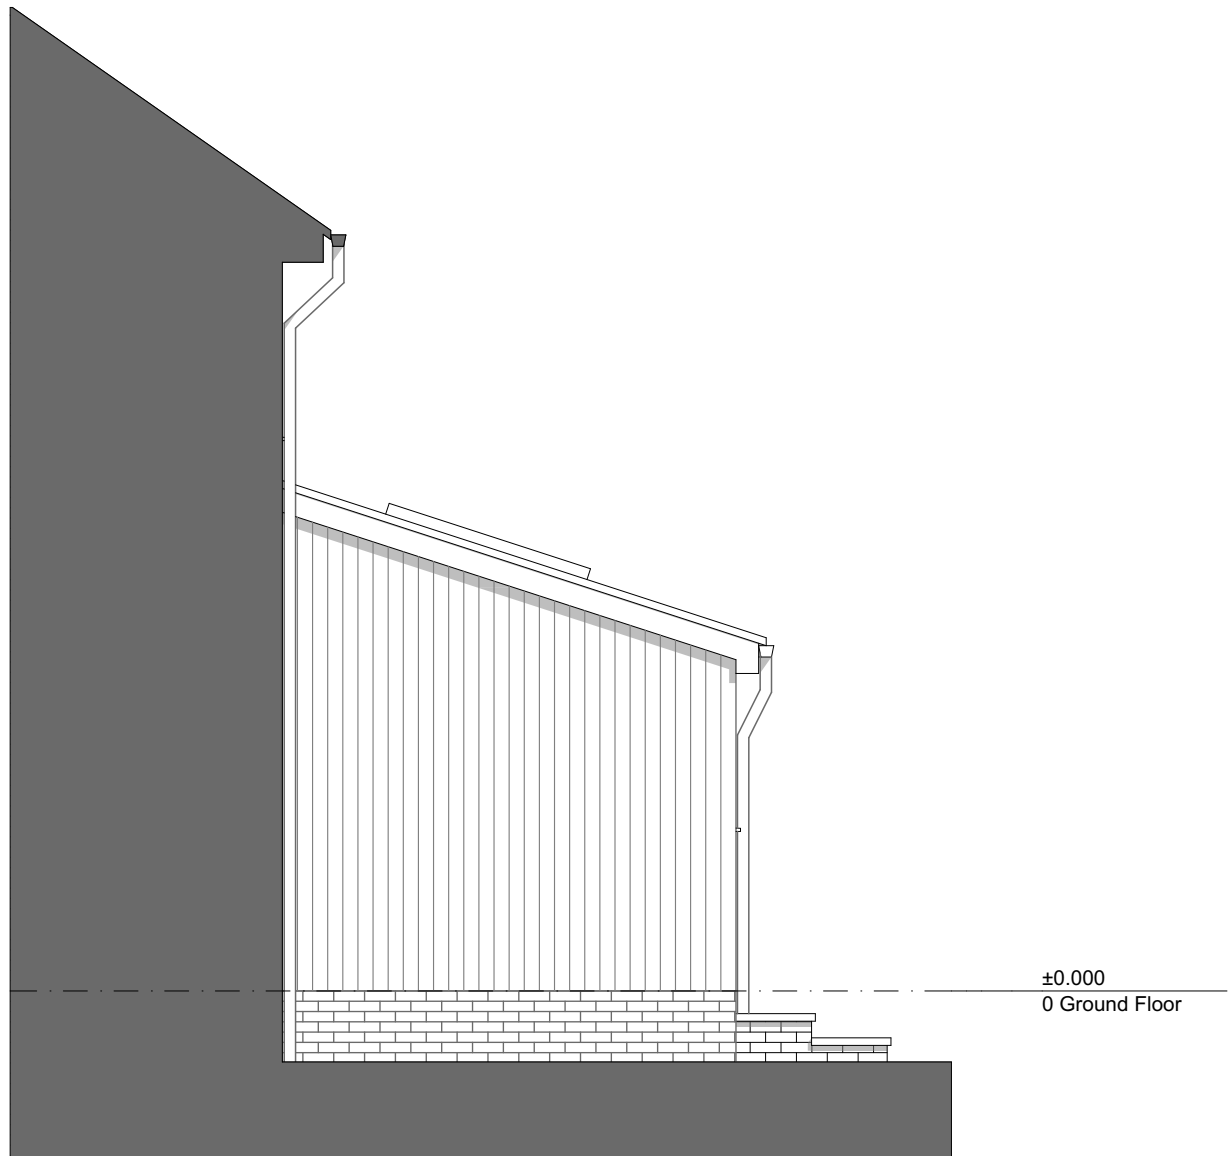

E-04 Proposed Side Elevation 1:50

Revision History			
RevID	ChID	Change Name	Date
Proposed Single Storey Extension			
24 Pollard Avenue			
Gomersal			
Cleckheaton			
BD19 4PP			
Drawing Name			
Drawing Status			
Modified by			Date
Checked by			Date
Drawing Scale			1:50
Layout ID			Revision
(PL) 003			