


**nick moss architects**

29 Bow Lane  
Manchester  
M2 4FW  
www.nickmossarchitects.com

DO NOT SCALE OFF THIS DRAWING  
This design and drawing is the copyright of nick moss architects and may not be reproduced in any form whatsoever without prior written consent. Issue of the drawing does not impart any real or implied copyright licence.

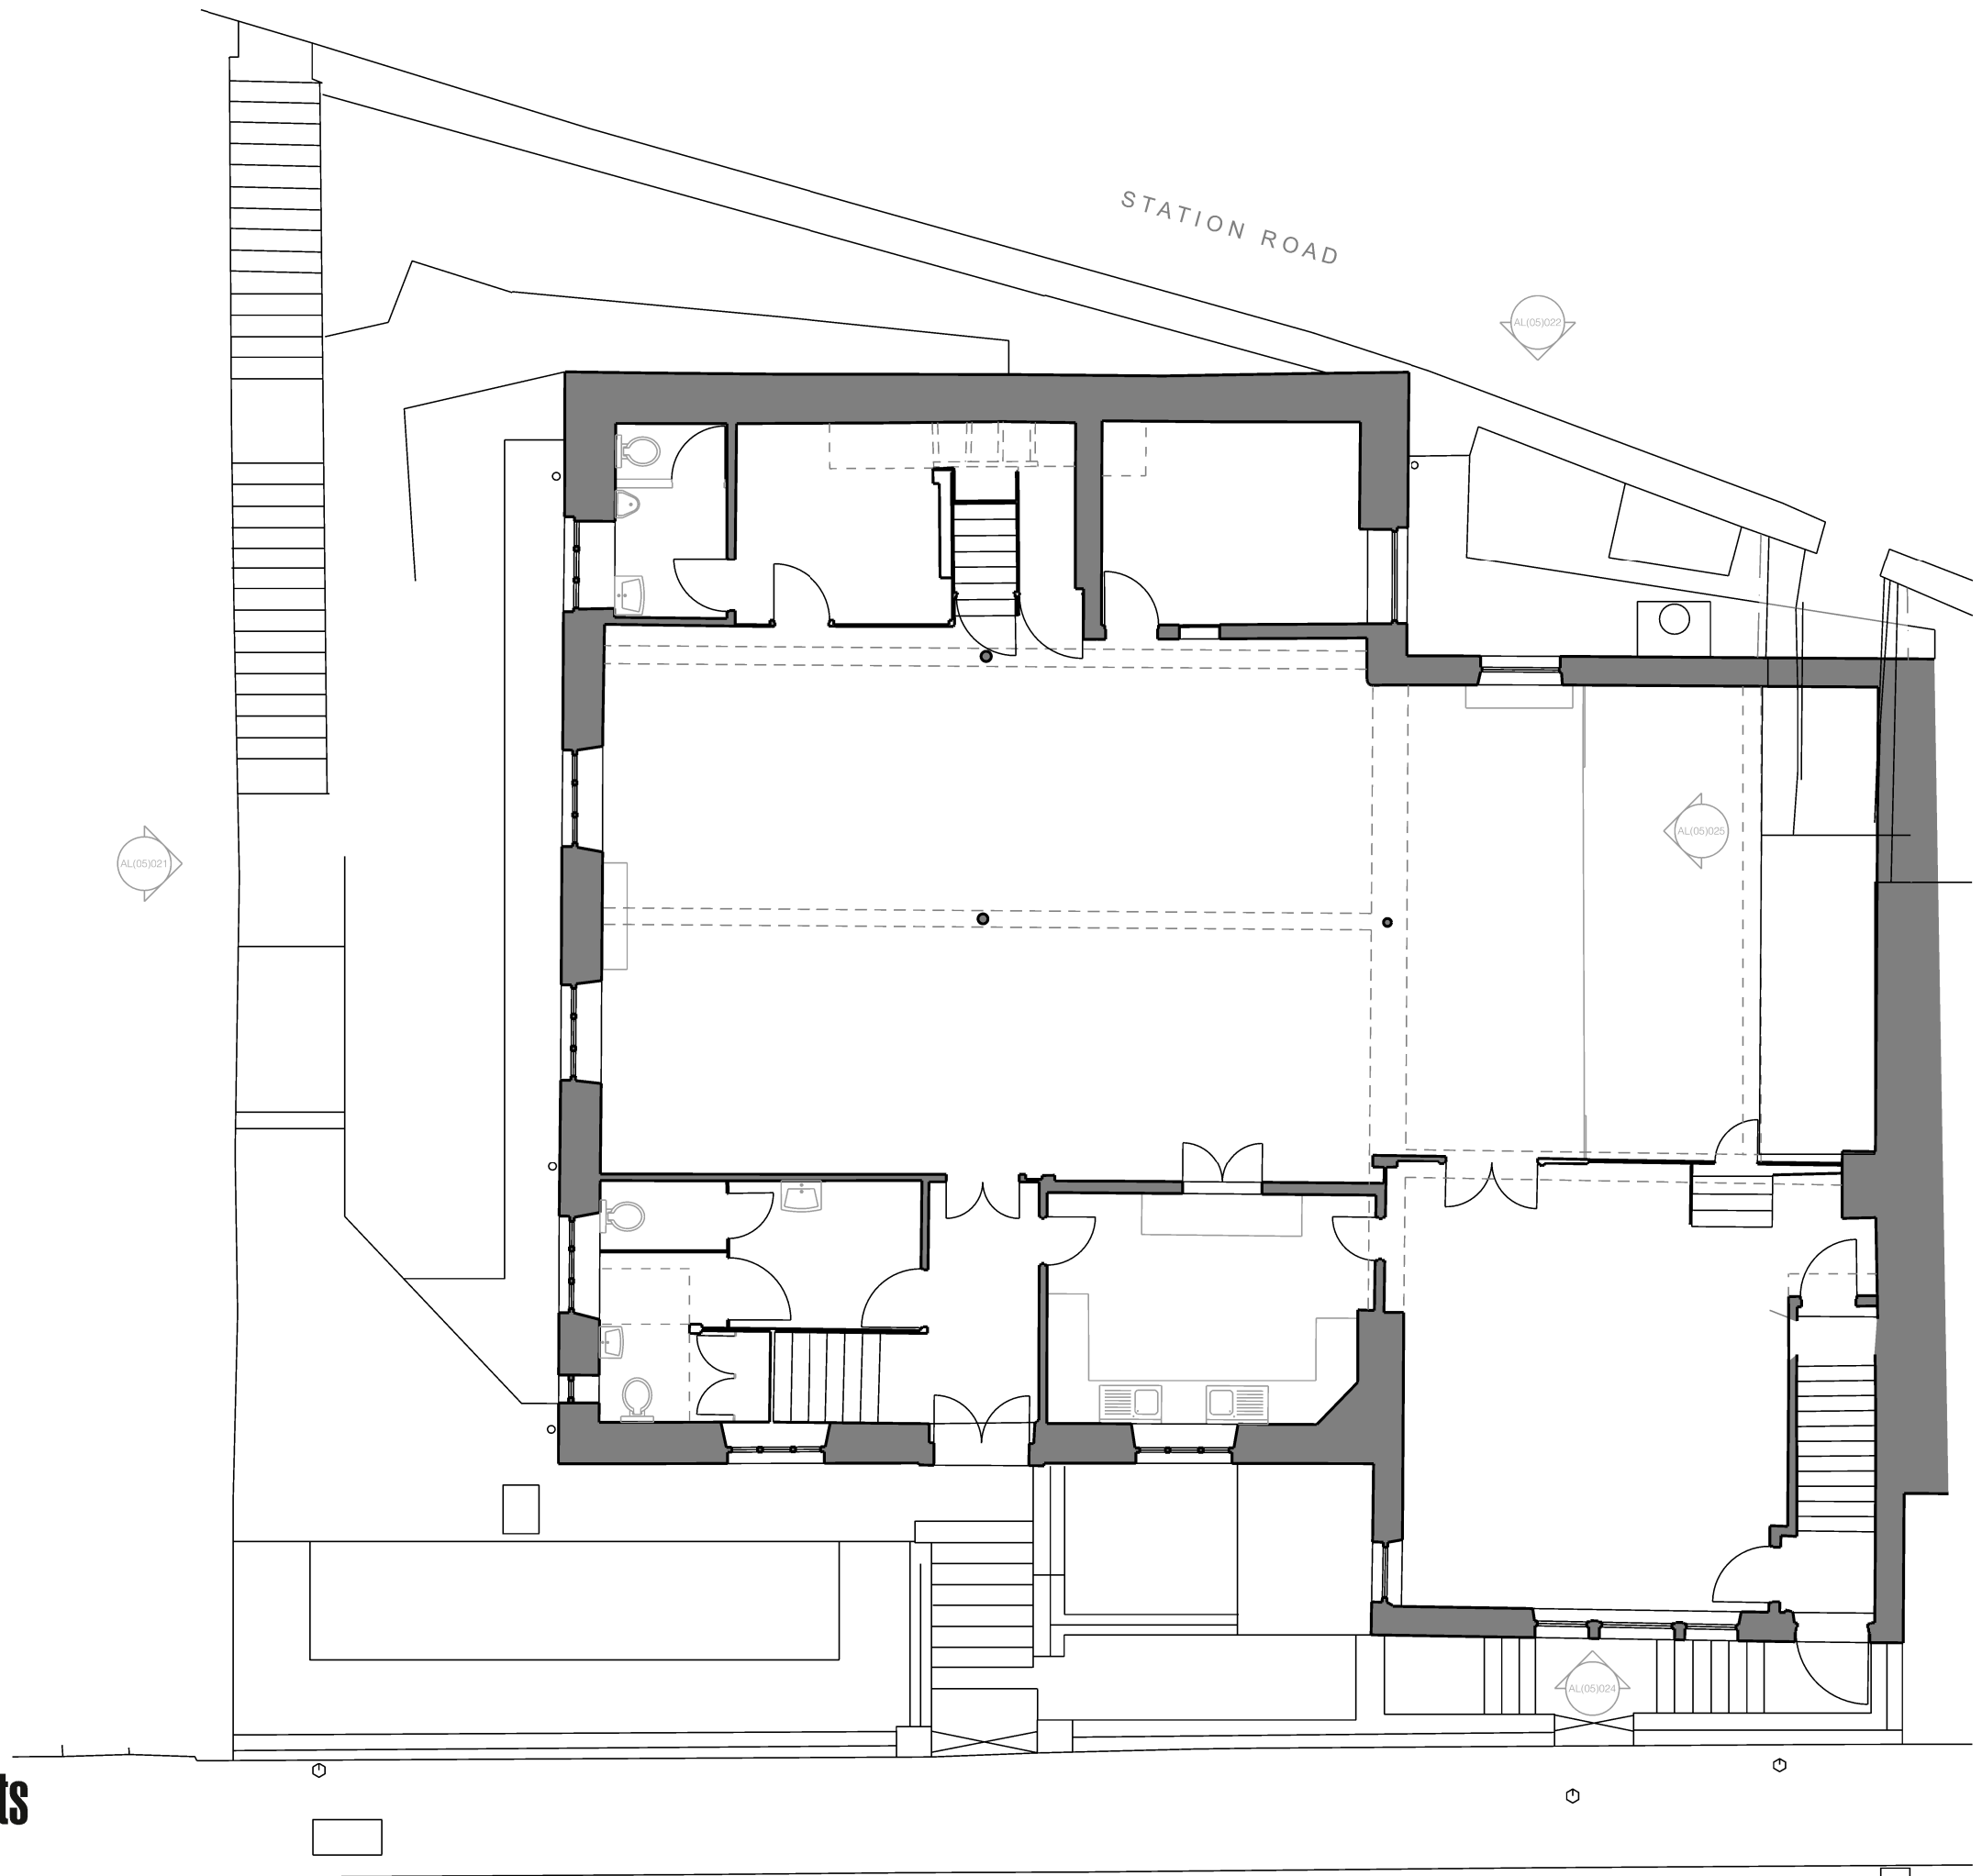

CARR LANE

STATION ROAD

project: SLAITHWAITE METHODIST CHURCH  
job number: 0400  
title: EXISTING GROUND FLOOR PLAN  
scale: 1:100 @ A3  
sheet for: PLANNING  
drawing number: AL(05)010 P1  
issue: