


0m
5m
10m

UNIT	TYPE	NIA
0.01	Two Bed	64.8m ²
0.02	Two Bed	65.2m ²
0.03	Two Bed Townhouse	83.9m ²
1.01	Two Bed	65.6m ²
1.02	Two Bed	65.7m ²
2.01	Two Bed	65.6m ²
2.02	Two Bed	65.7m ²
TOTAL		476.5m ²

TOTAL UNITS
 6No. Two bed apartments
 1No. Two bed Townhouse
 Total = 7

NATIONAL SPACE STANDARDS

1 bed, 1 person	50m ²
2 bed, 3 person	61m ² (70m ² over 2 storeys)
2 bed, 4 person	70m ² (79m ² over 2 storeys)

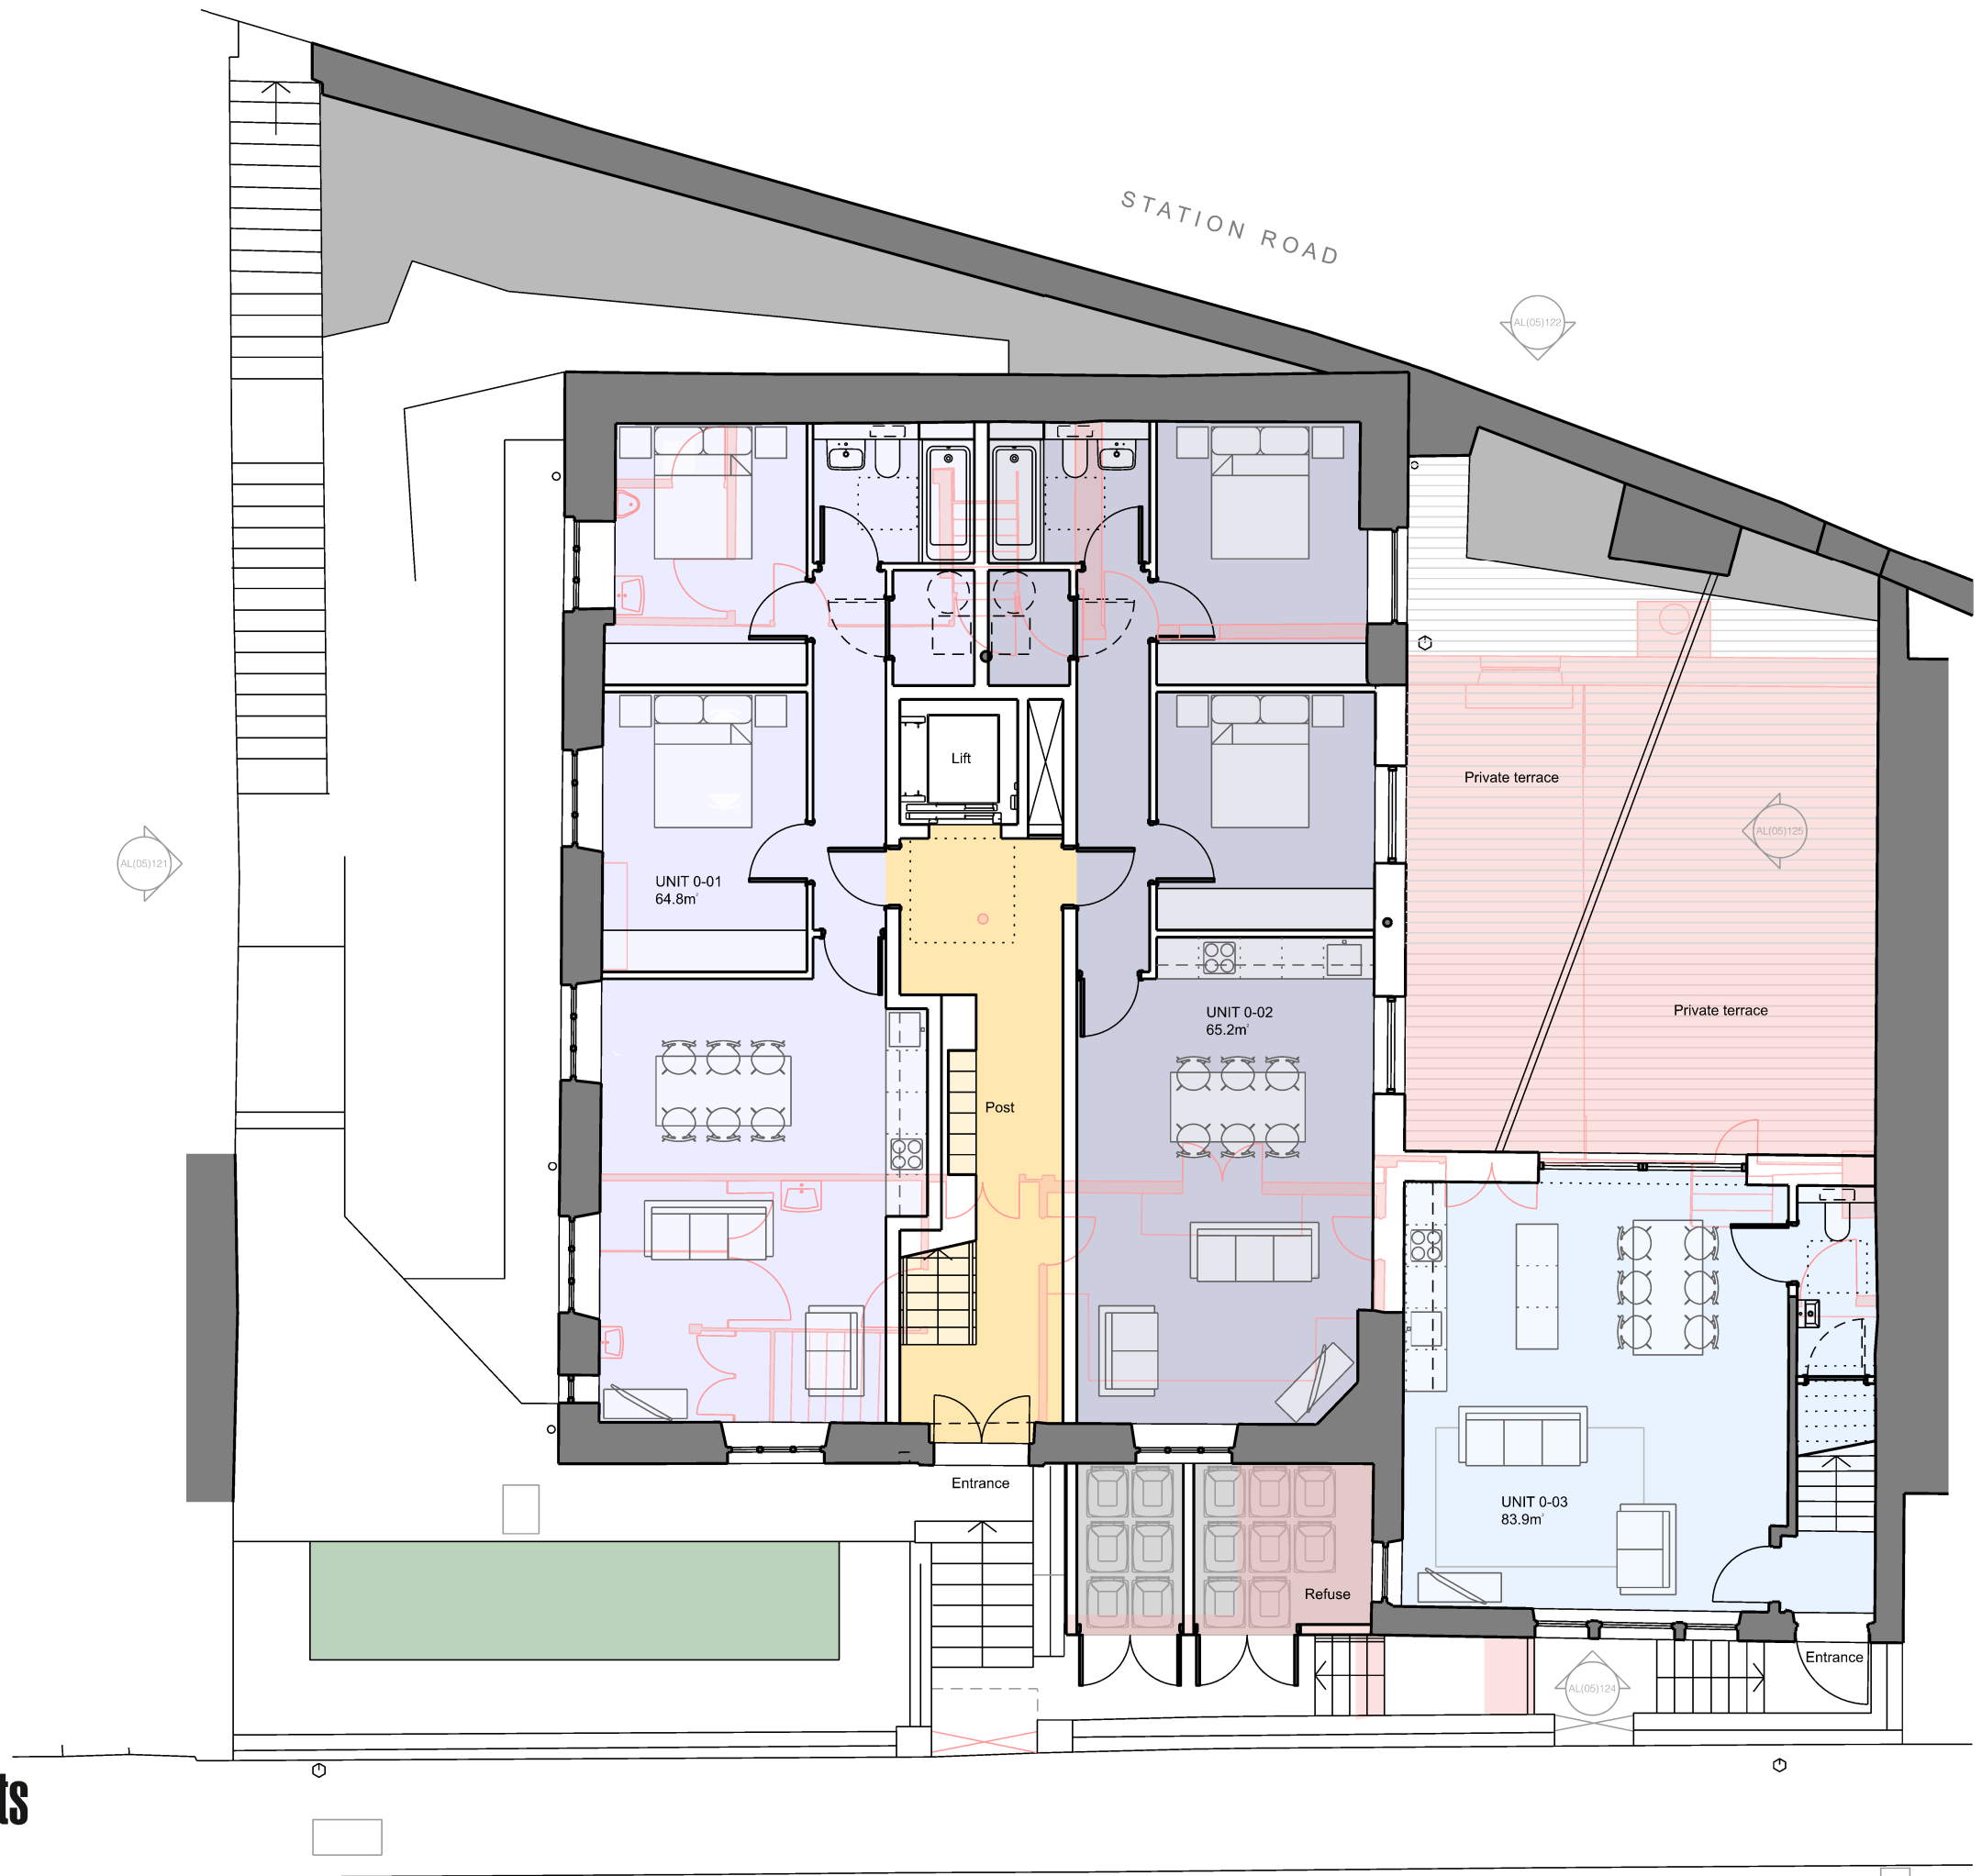

nick moss architects

29 Bow Lane
 Manchester
 M2 4FW
 www.nickmossarchitects.com

DO NOT SCALE OFF THIS DRAWING
 This design and drawing is the copyright of nick moss architects and may not be reproduced in any form whatsoever without prior written consent. Issue of the drawing does not impart any real or implied copyright licences

project: SLAITHWAITE METHODIST CHURCH
 job number: 0400
 title: PROPOSED GROUND FLOOR PLAN
 scale: 1:100 @ A3
 sheet for: PLANNING
 drawing number: AL(05)110 P1
 issue:

AL(05)110 P1