


**nick moss architects**

29 Bow Lane  
Manchester  
M2 4FW

www.nickmossarchitects.com

DO NOT SCALE OFF THIS DRAWING

This design and drawing is the copyright of nick moss architects and may not be reproduced in any form whatsoever without prior written consent. Issue of the drawing does not impart any real or implied copyright licence.

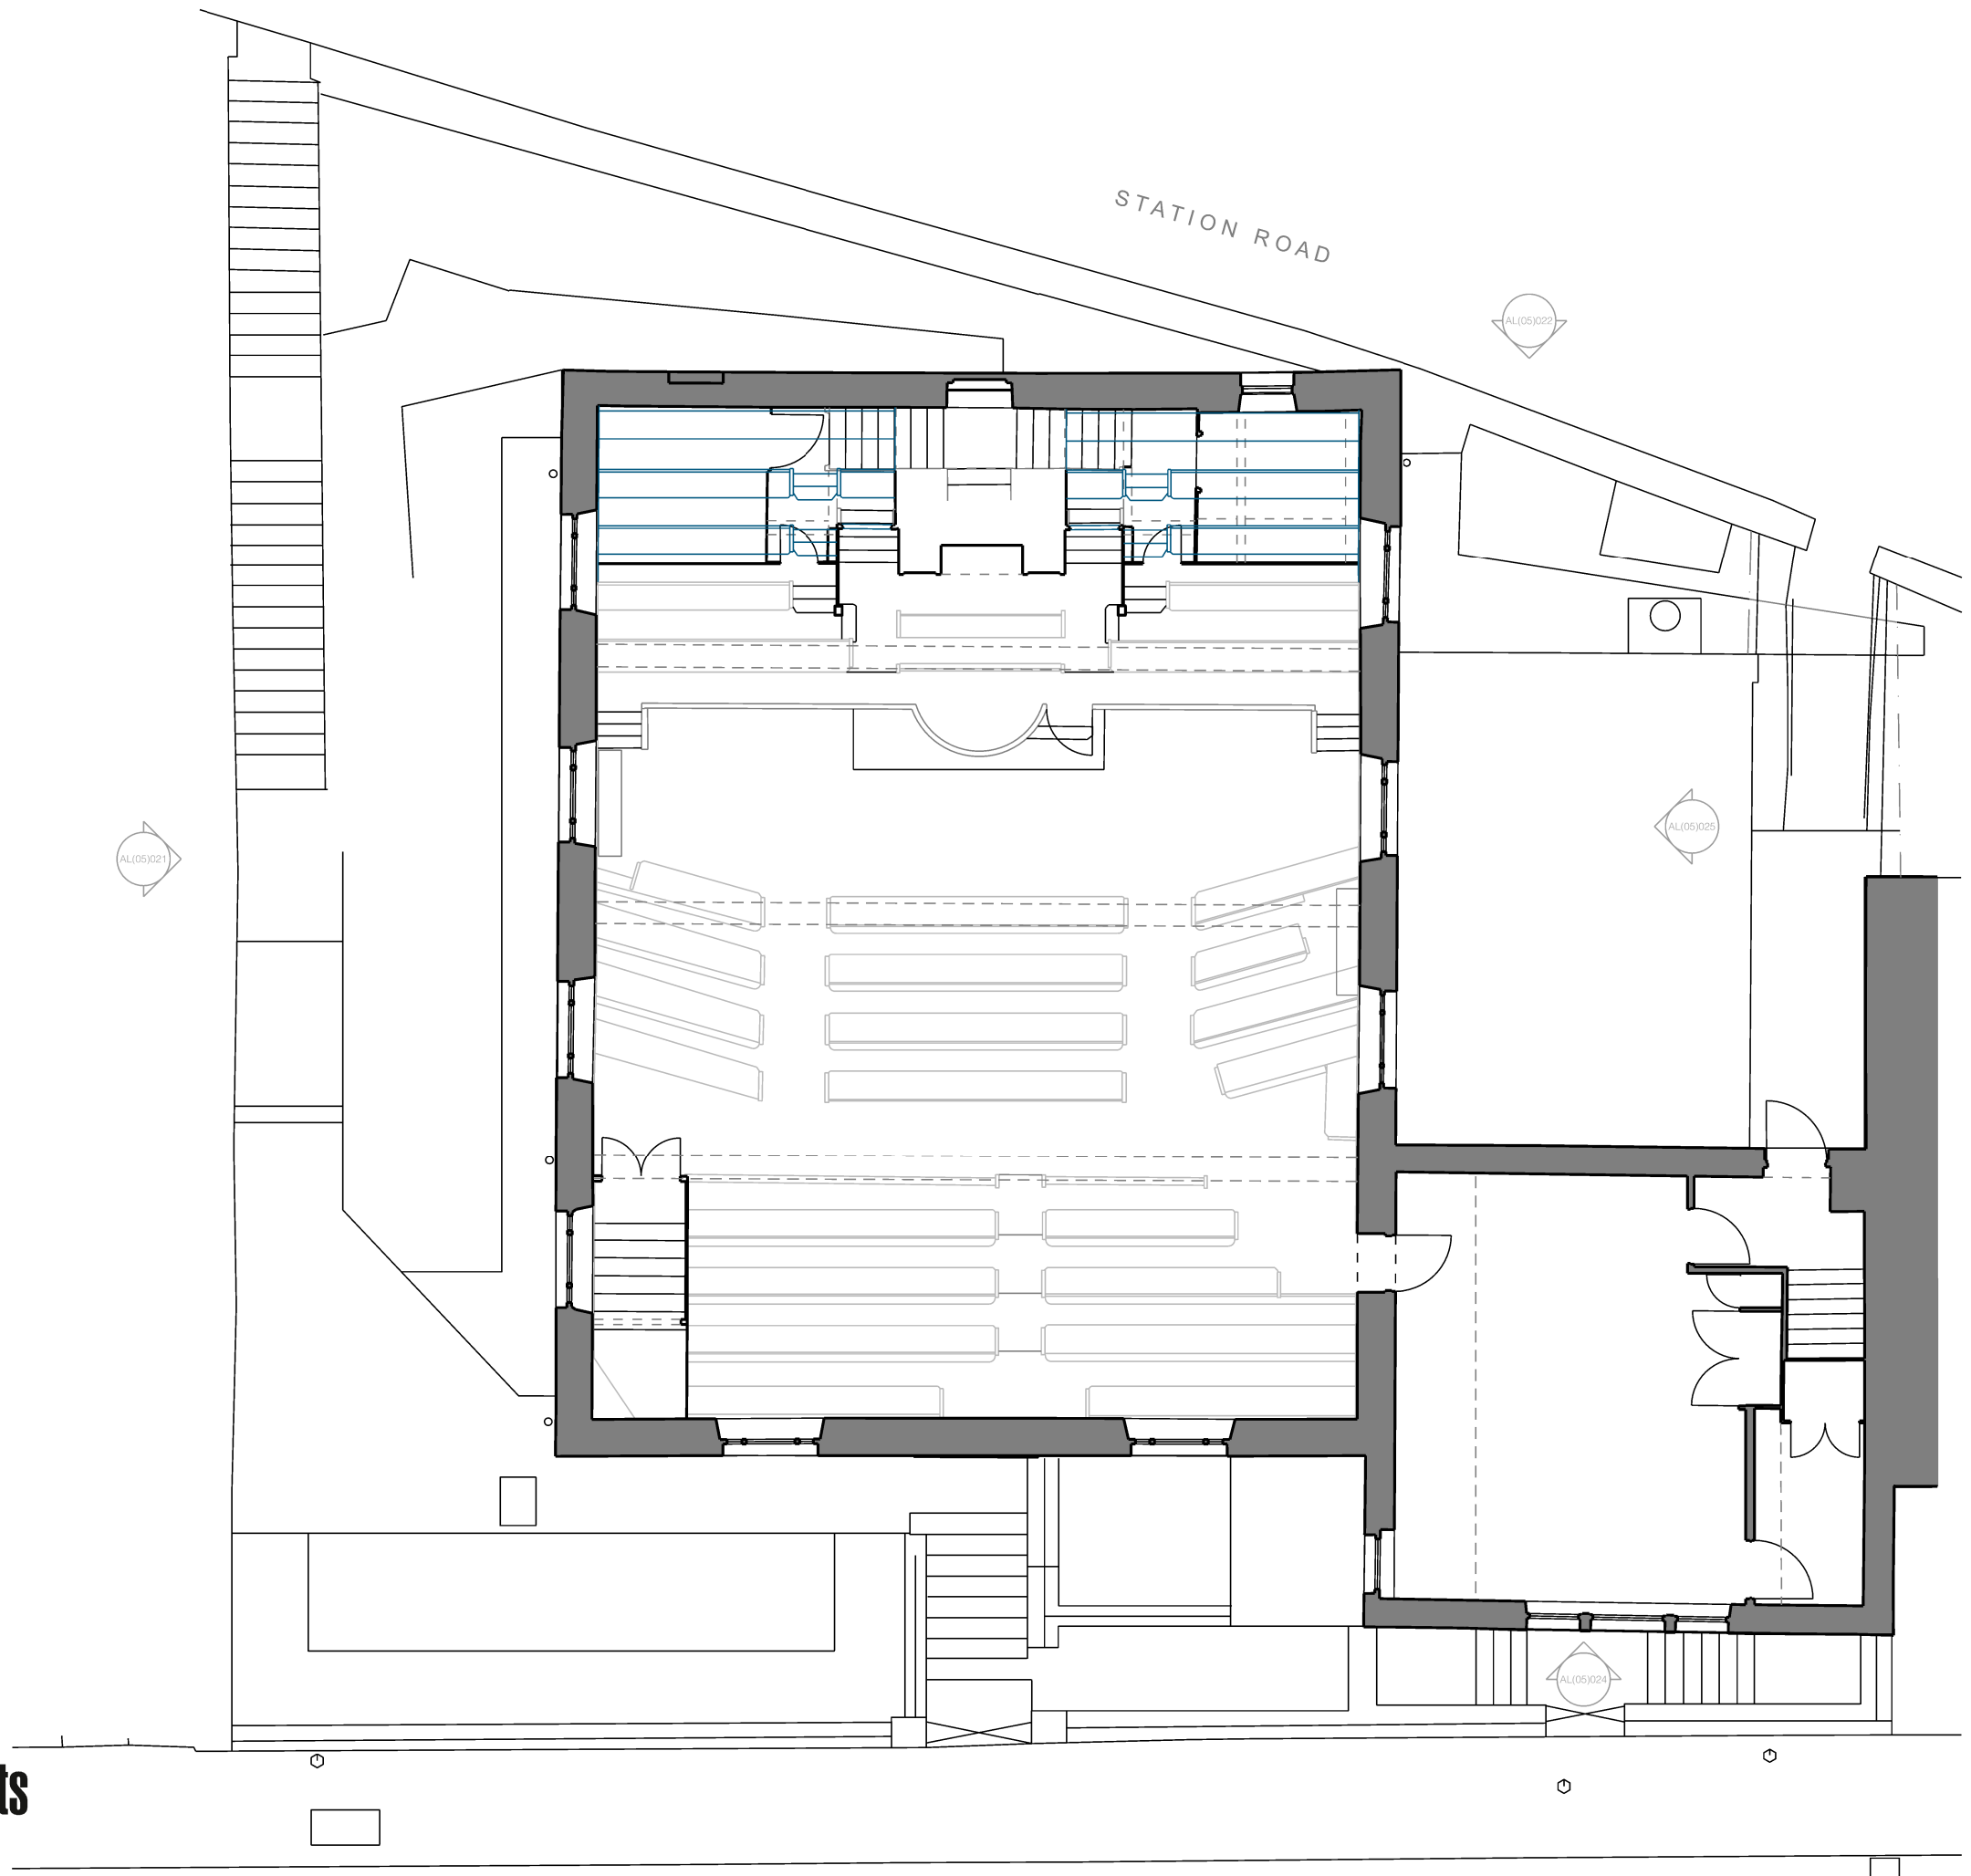

project: SLAITWAITE METHODIST CHURCH  
job number: 0400  
title: EXISTING FIRST FLOOR PLAN  
scale: 1:100 @ A3  
sheet for: PLANNING  
drawing number: AL(05)011 P1  
issue:

**AL(05)011 P1**