


**nick moss architects**

29 Bow Lane  
Manchester  
M2 4FW  
www.nickmossarchitects.com

DO NOT SCALE OFF THIS DRAWING  
This design and drawing is the copyright of nick moss architects and may not be reproduced in any form whatsoever without prior written consent. Issue of the drawing does not impart any real or implied copyright licence.

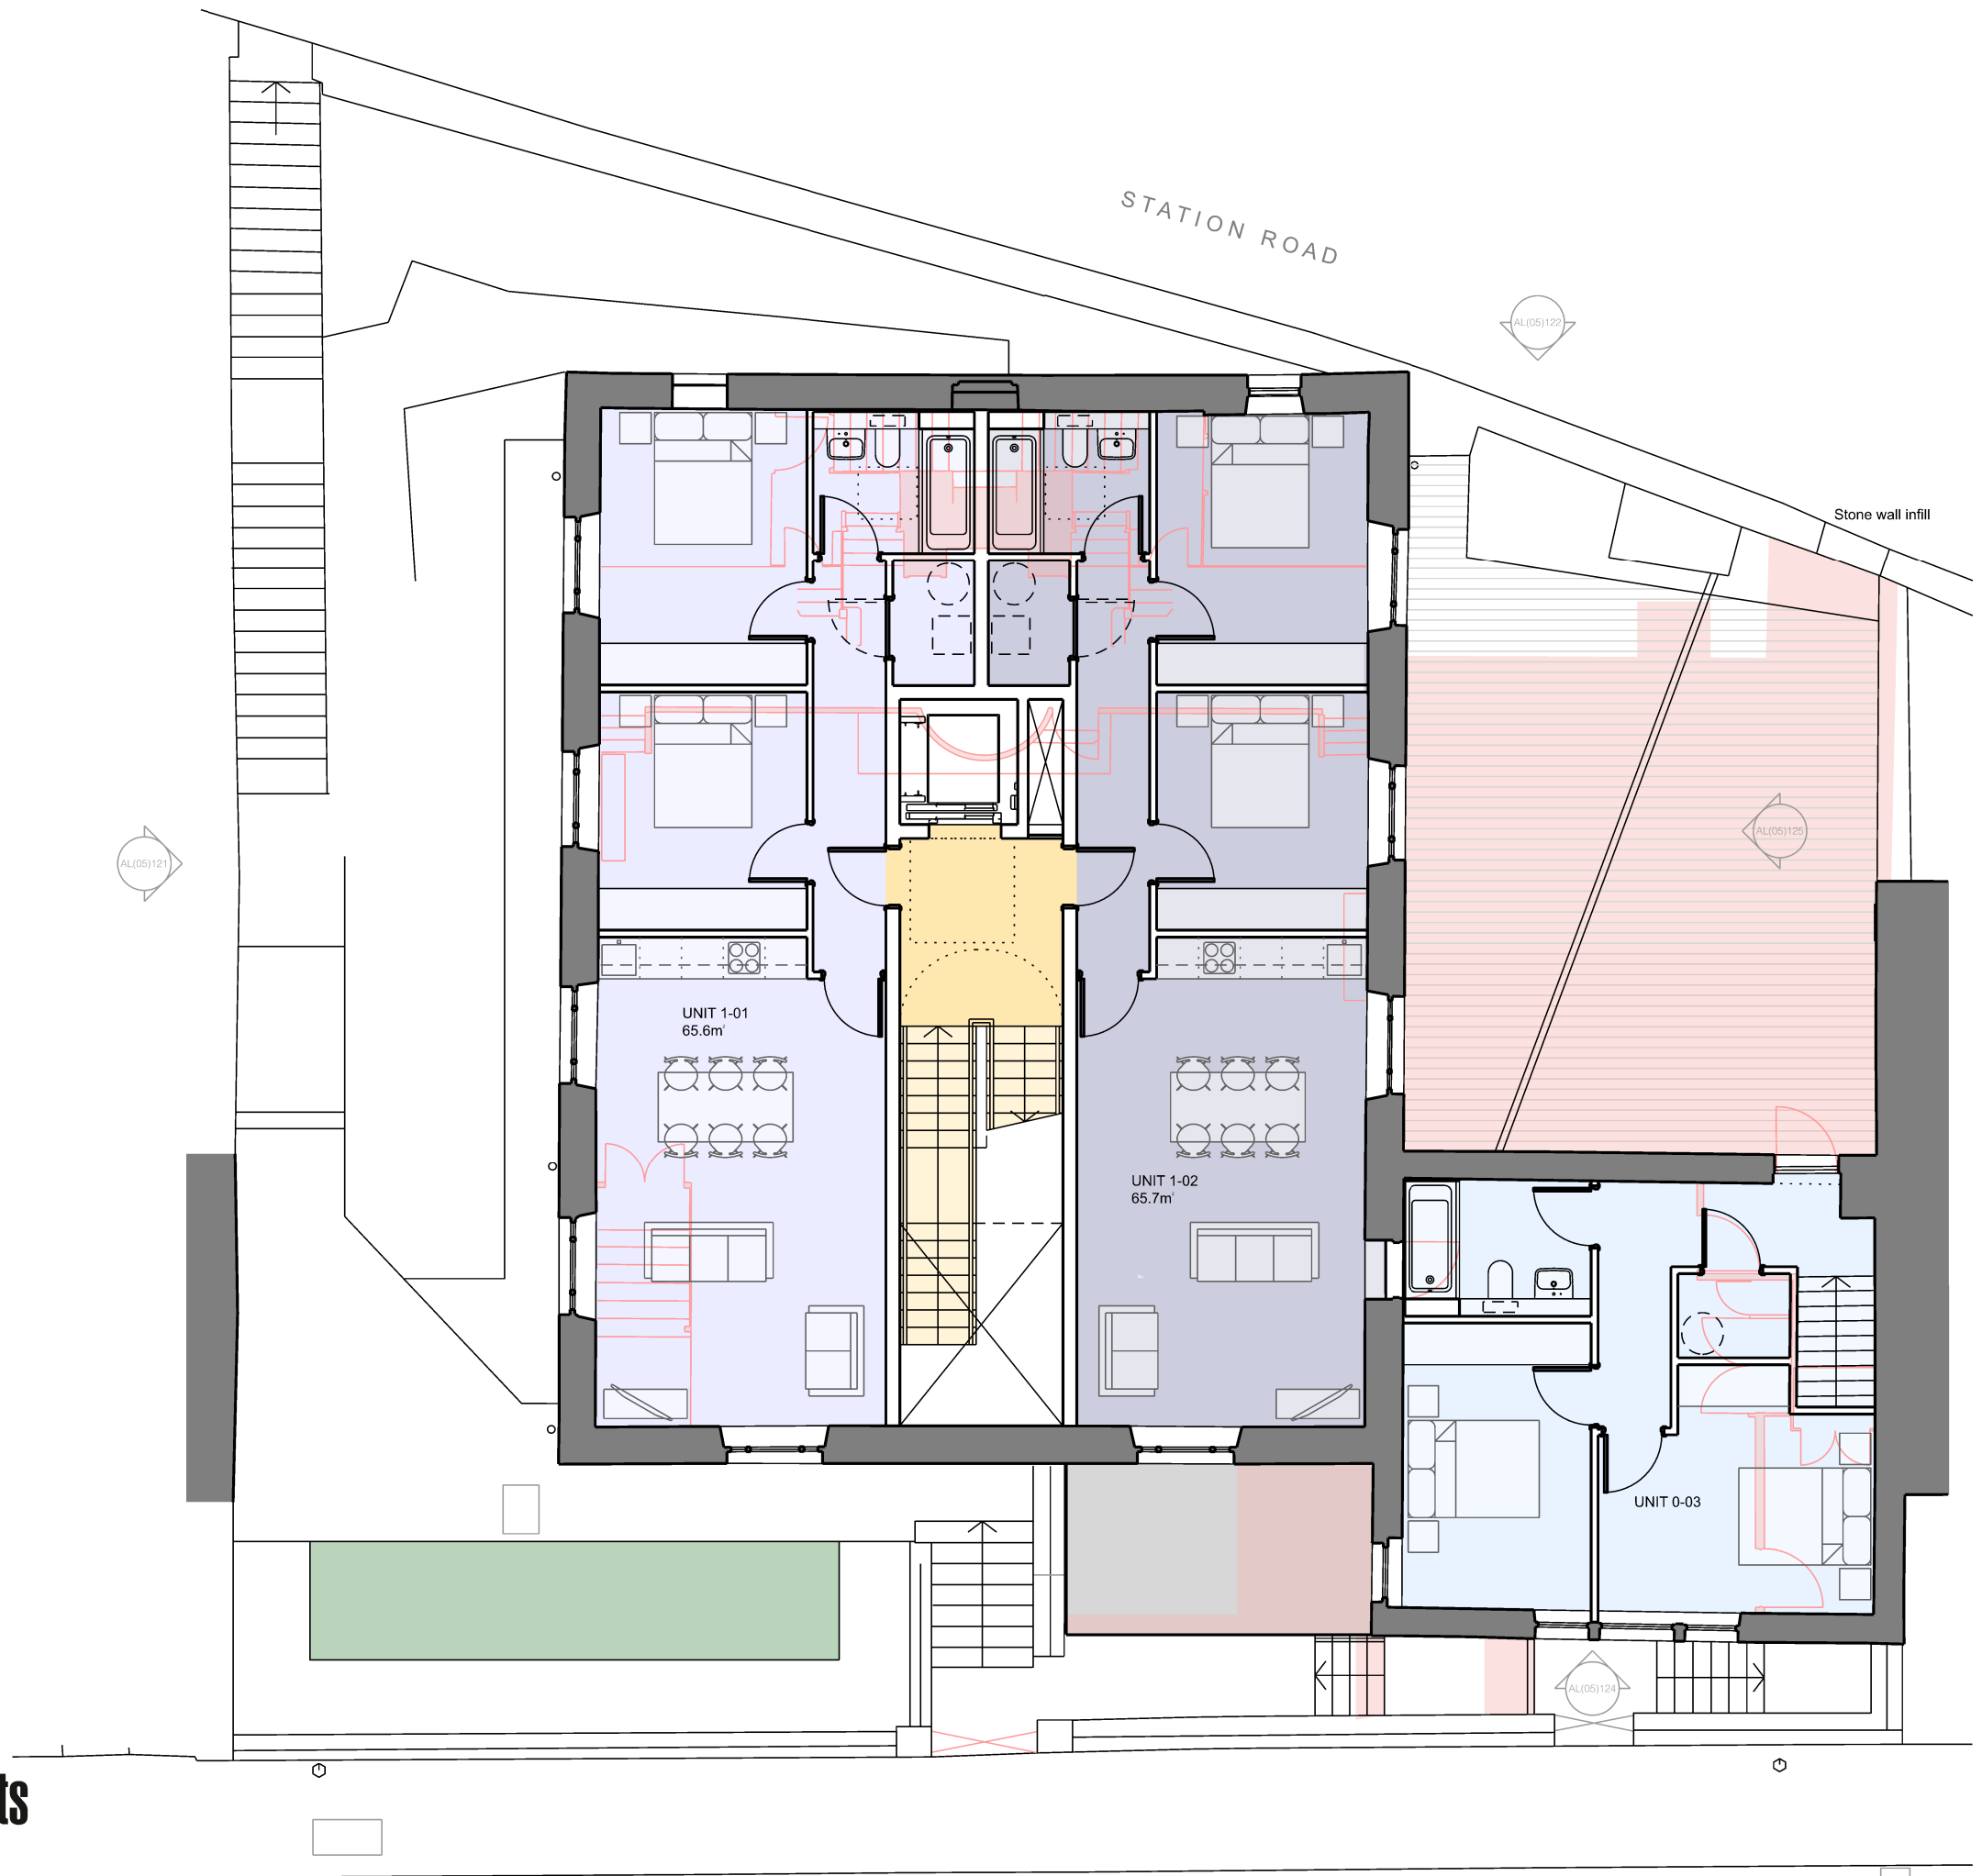

UNIT	TYPE	NIA
0.01	Two Bed	64.8m'
0.02	Two Bed	65.2m'
0.03	Two Bed Townhouse	83.9m'
1.01	Two Bed	65.6m'
1.02	Two Bed	65.7m'
2.01	Two Bed	65.6m'
2.02	Two Bed	65.7m'
<b>TOTAL</b>		<b>476.5m'</b>

**TOTAL UNITS**  
6No. Two bed apartments  
1No. Two bed Townhouse  
Total = 7

**NATIONAL SPACE STANDARDS**

1 bed, 1 person	50m'
2 bed, 3 person	61m' (70m' over 2 storeys)
2 bed, 4 person	70m' (79m' over 2 storeys)

project: SLAITHWAITE METHODIST CHURCH  
job number: 0400  
title: PROPOSED FIRST FLOOR PLAN  
scale: 1:100 @ A3  
sheet for: PLANNING  
drawing number: AL(05)111 P1  
issue:

**AL(05)111 P1**