


0m
5m
10m

FABRIC TO BE CAREFULLY DEMOLISHED IN ACCORDANCE WITH STRUCTURAL ENGINEER'S SPECIFICATION

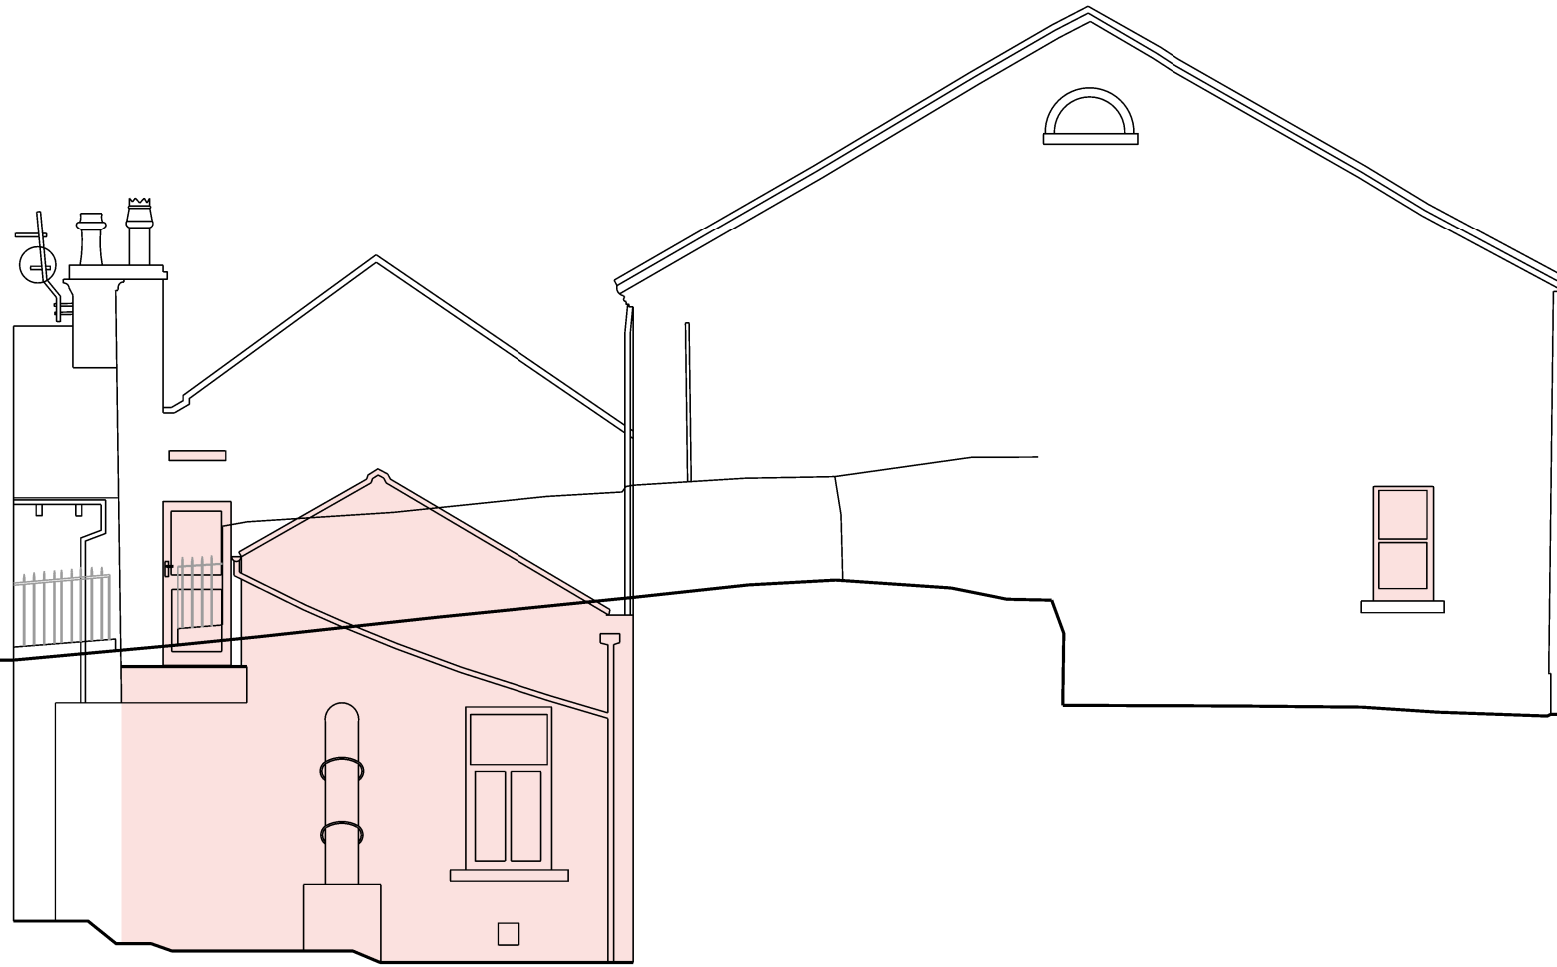

nick moss architects

29 Bow Lane
Manchester
M2 4FW

www.nickmossarchitects.com

DO NOT SCALE OFF THIS DRAWING

This design and drawing is the copyright of nick moss architects and may not be reproduced in any form whatsoever without prior written consent. Issue of the drawing does not impart any real or implied copyright licence.

revisions + notes:
Rev D2 24.03.2025 Gable window removed.

project: SLAITHWAITE METHODIST CHURCH
job number: 0400
title: EXISTING REAR ELEVATION
scale: 1:100 @ A3
drawn for: PLANNING
drawing number: AL(05)022 P1
issue:

AL(05)022 P1