




PLAN SECTION & ELEVATIONS AS PROPOSED

PROPOSED INDUSTRIAL BUILDING EXTENSION
LEES MILL, LEES MILL LANE, LINTHWAITE, HD7 5QE
DWG No. 695-A02 rev--
SCALE 1:200@A3 MAY 2025


REV DATE ITEM

AUTH

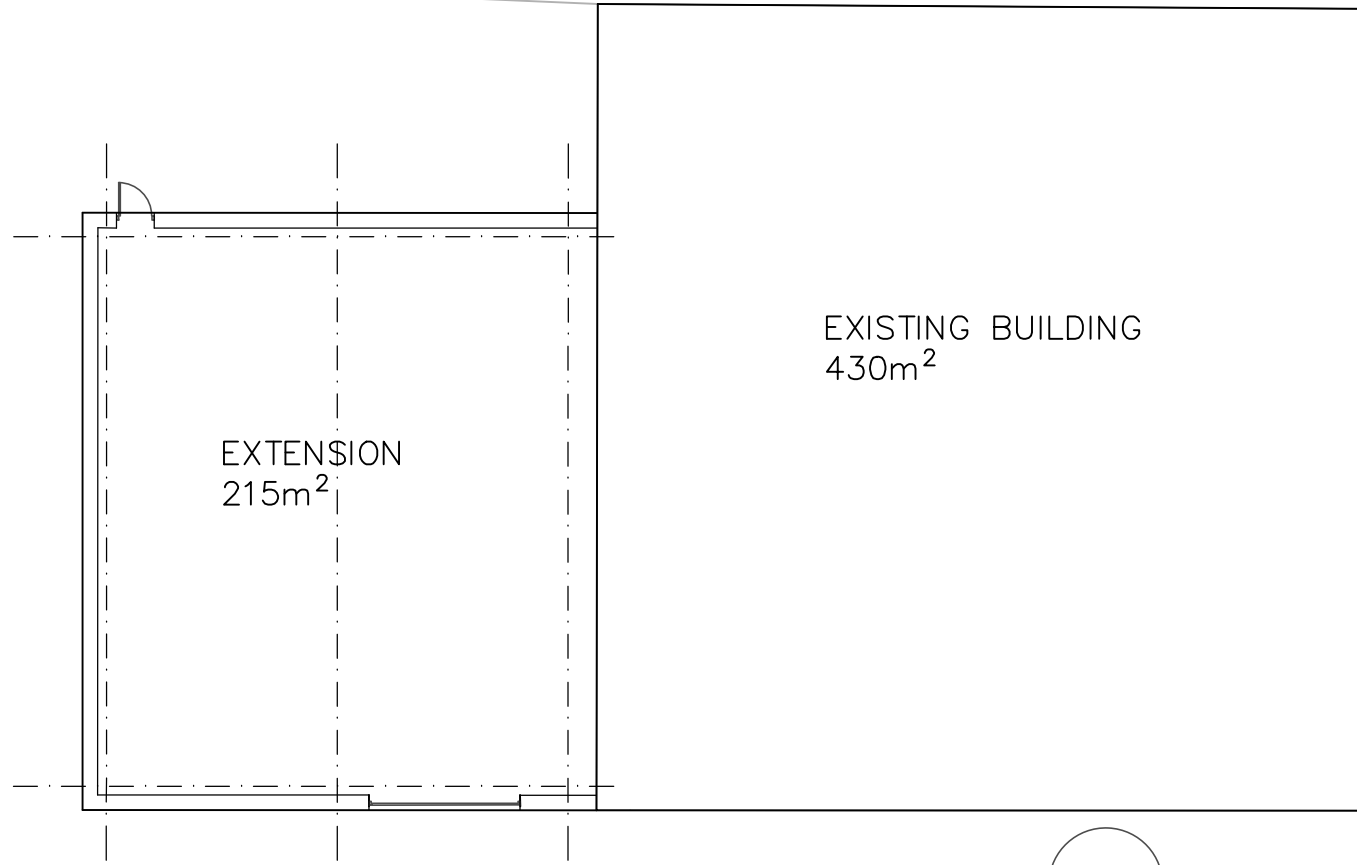


EXISTING BUILDING
430m²

EXTENSION
215m²

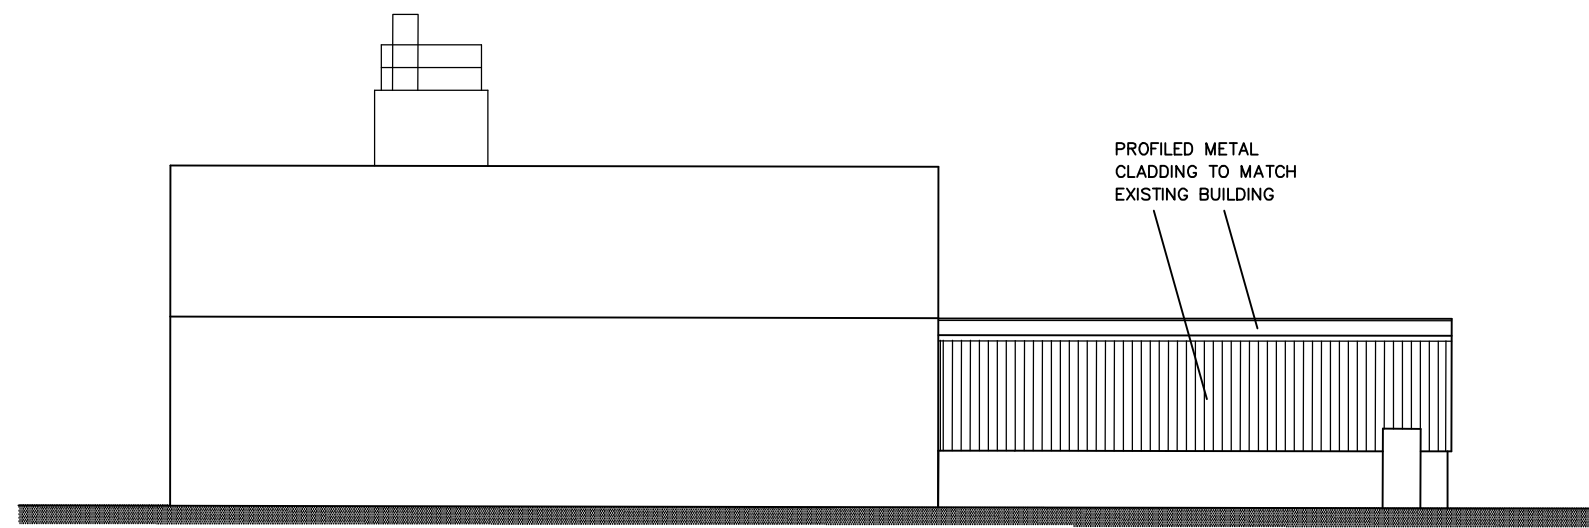


PROFILED METAL
CLADDING TO MATCH
EXISTING BUILDING

NORTH ELEVATION

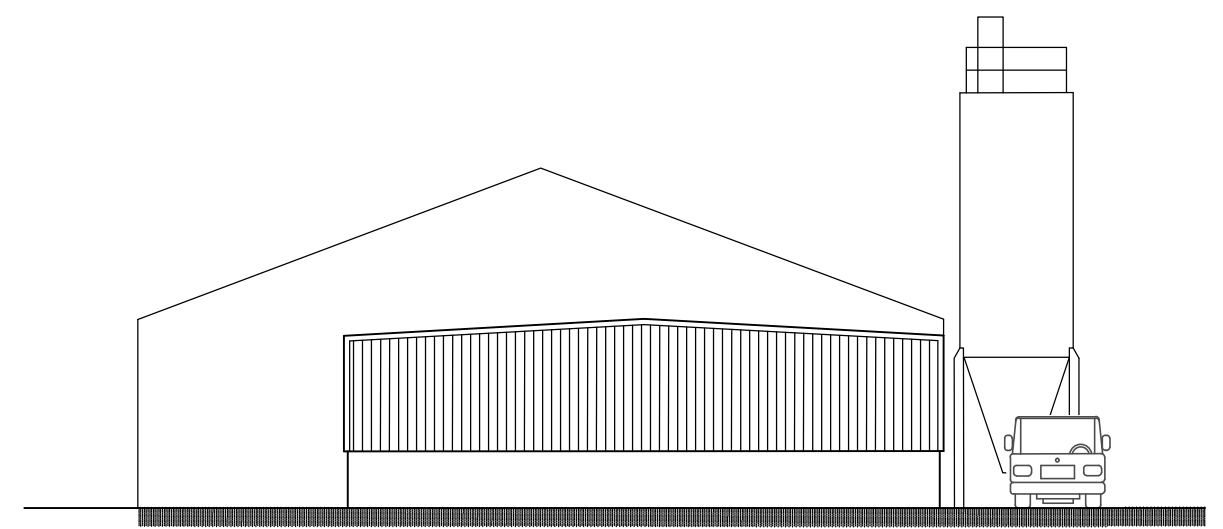


WEST ELEVATION

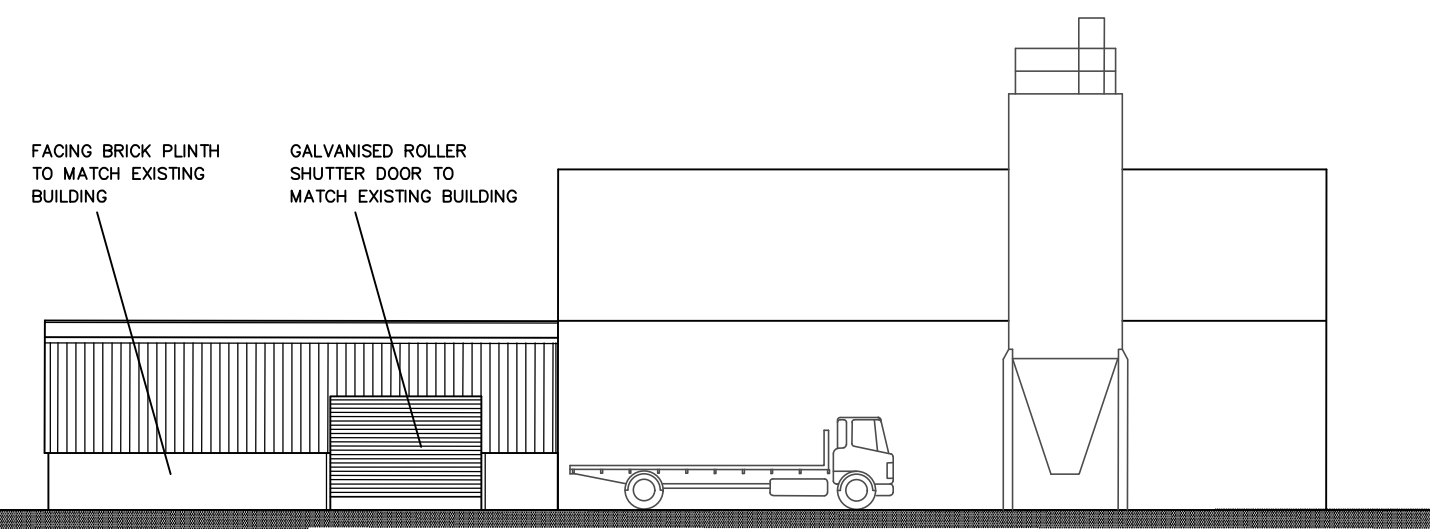

FACING BRICK PLINTH
TO MATCH EXISTING
BUILDING

GALVANISED ROLLER
SHUTTER DOOR TO
MATCH EXISTING BUILDING

SOUTH ELEVATION

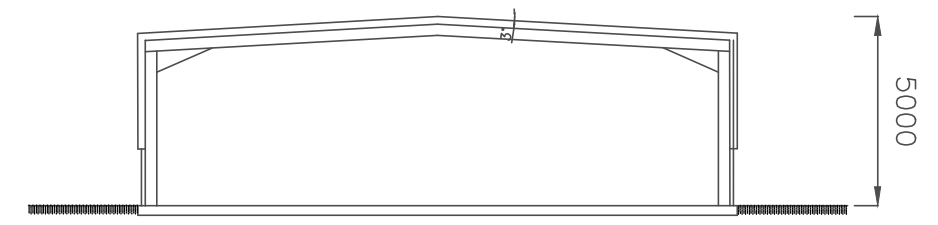

CROSS SECTION