


IF IN ANY DOUBT PLEASE ASK THE ARCHITECT FOR CLARIFICATION.
DO NOT SCALE FROM DRAWING. ALL DIMENSIONS TO BE CHECKED ON SITE.
THE COPYRIGHT FOR THESE DRAWINGS REMAINS THE PROPERTY OF THE ARCHITECT. THEY MUST NOT BE REPRODUCED IN ANY WAY WITHOUT THE ARCHITECT'S PRIOR WRITTEN CONSENT.




1:50 NORTH ELEVATION




1:50 WEST ELEVATION

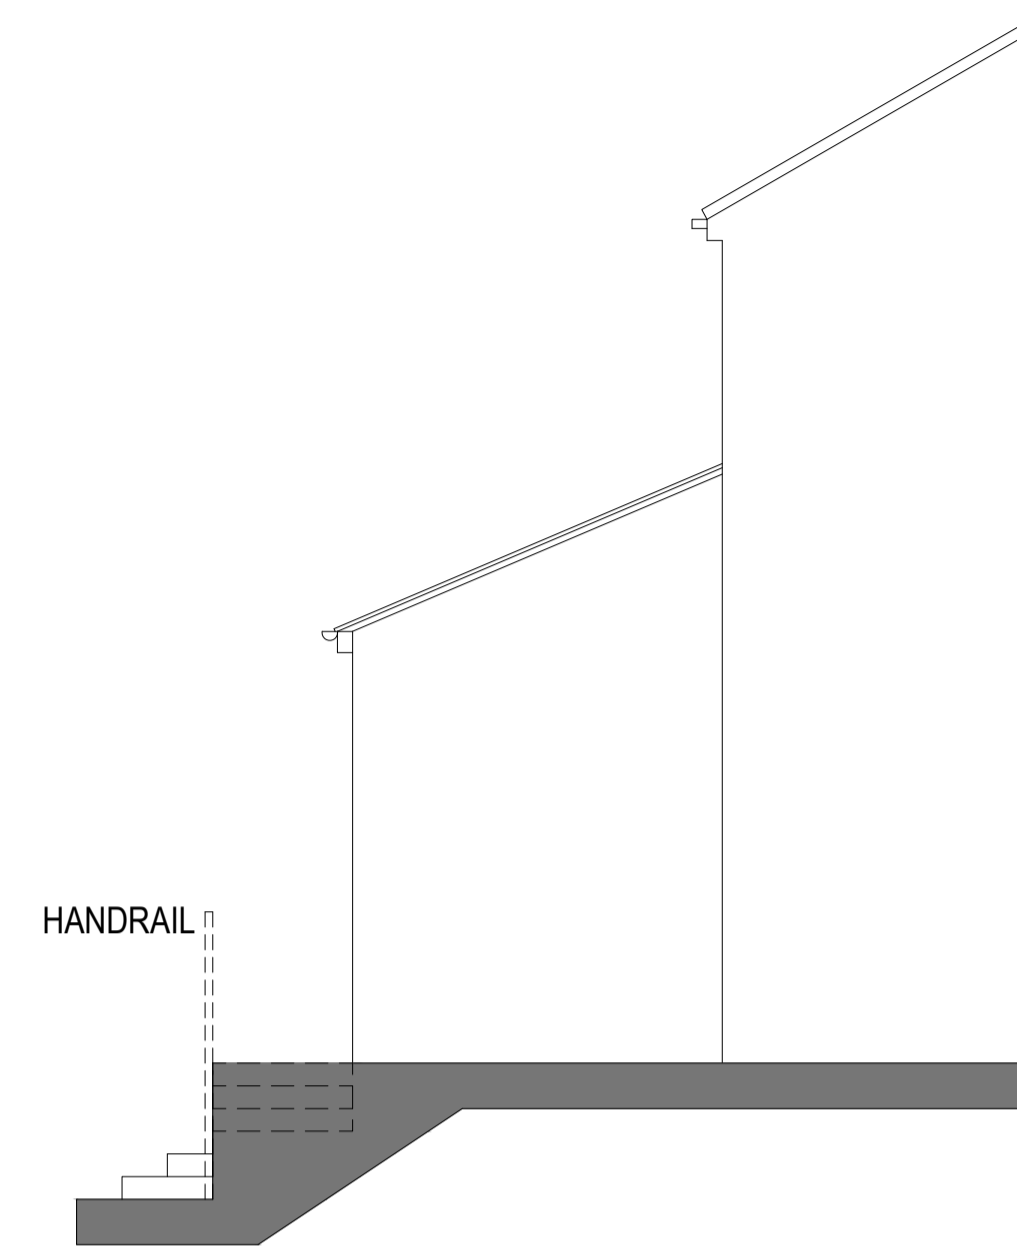


1:50 SOUTH ELEVATION

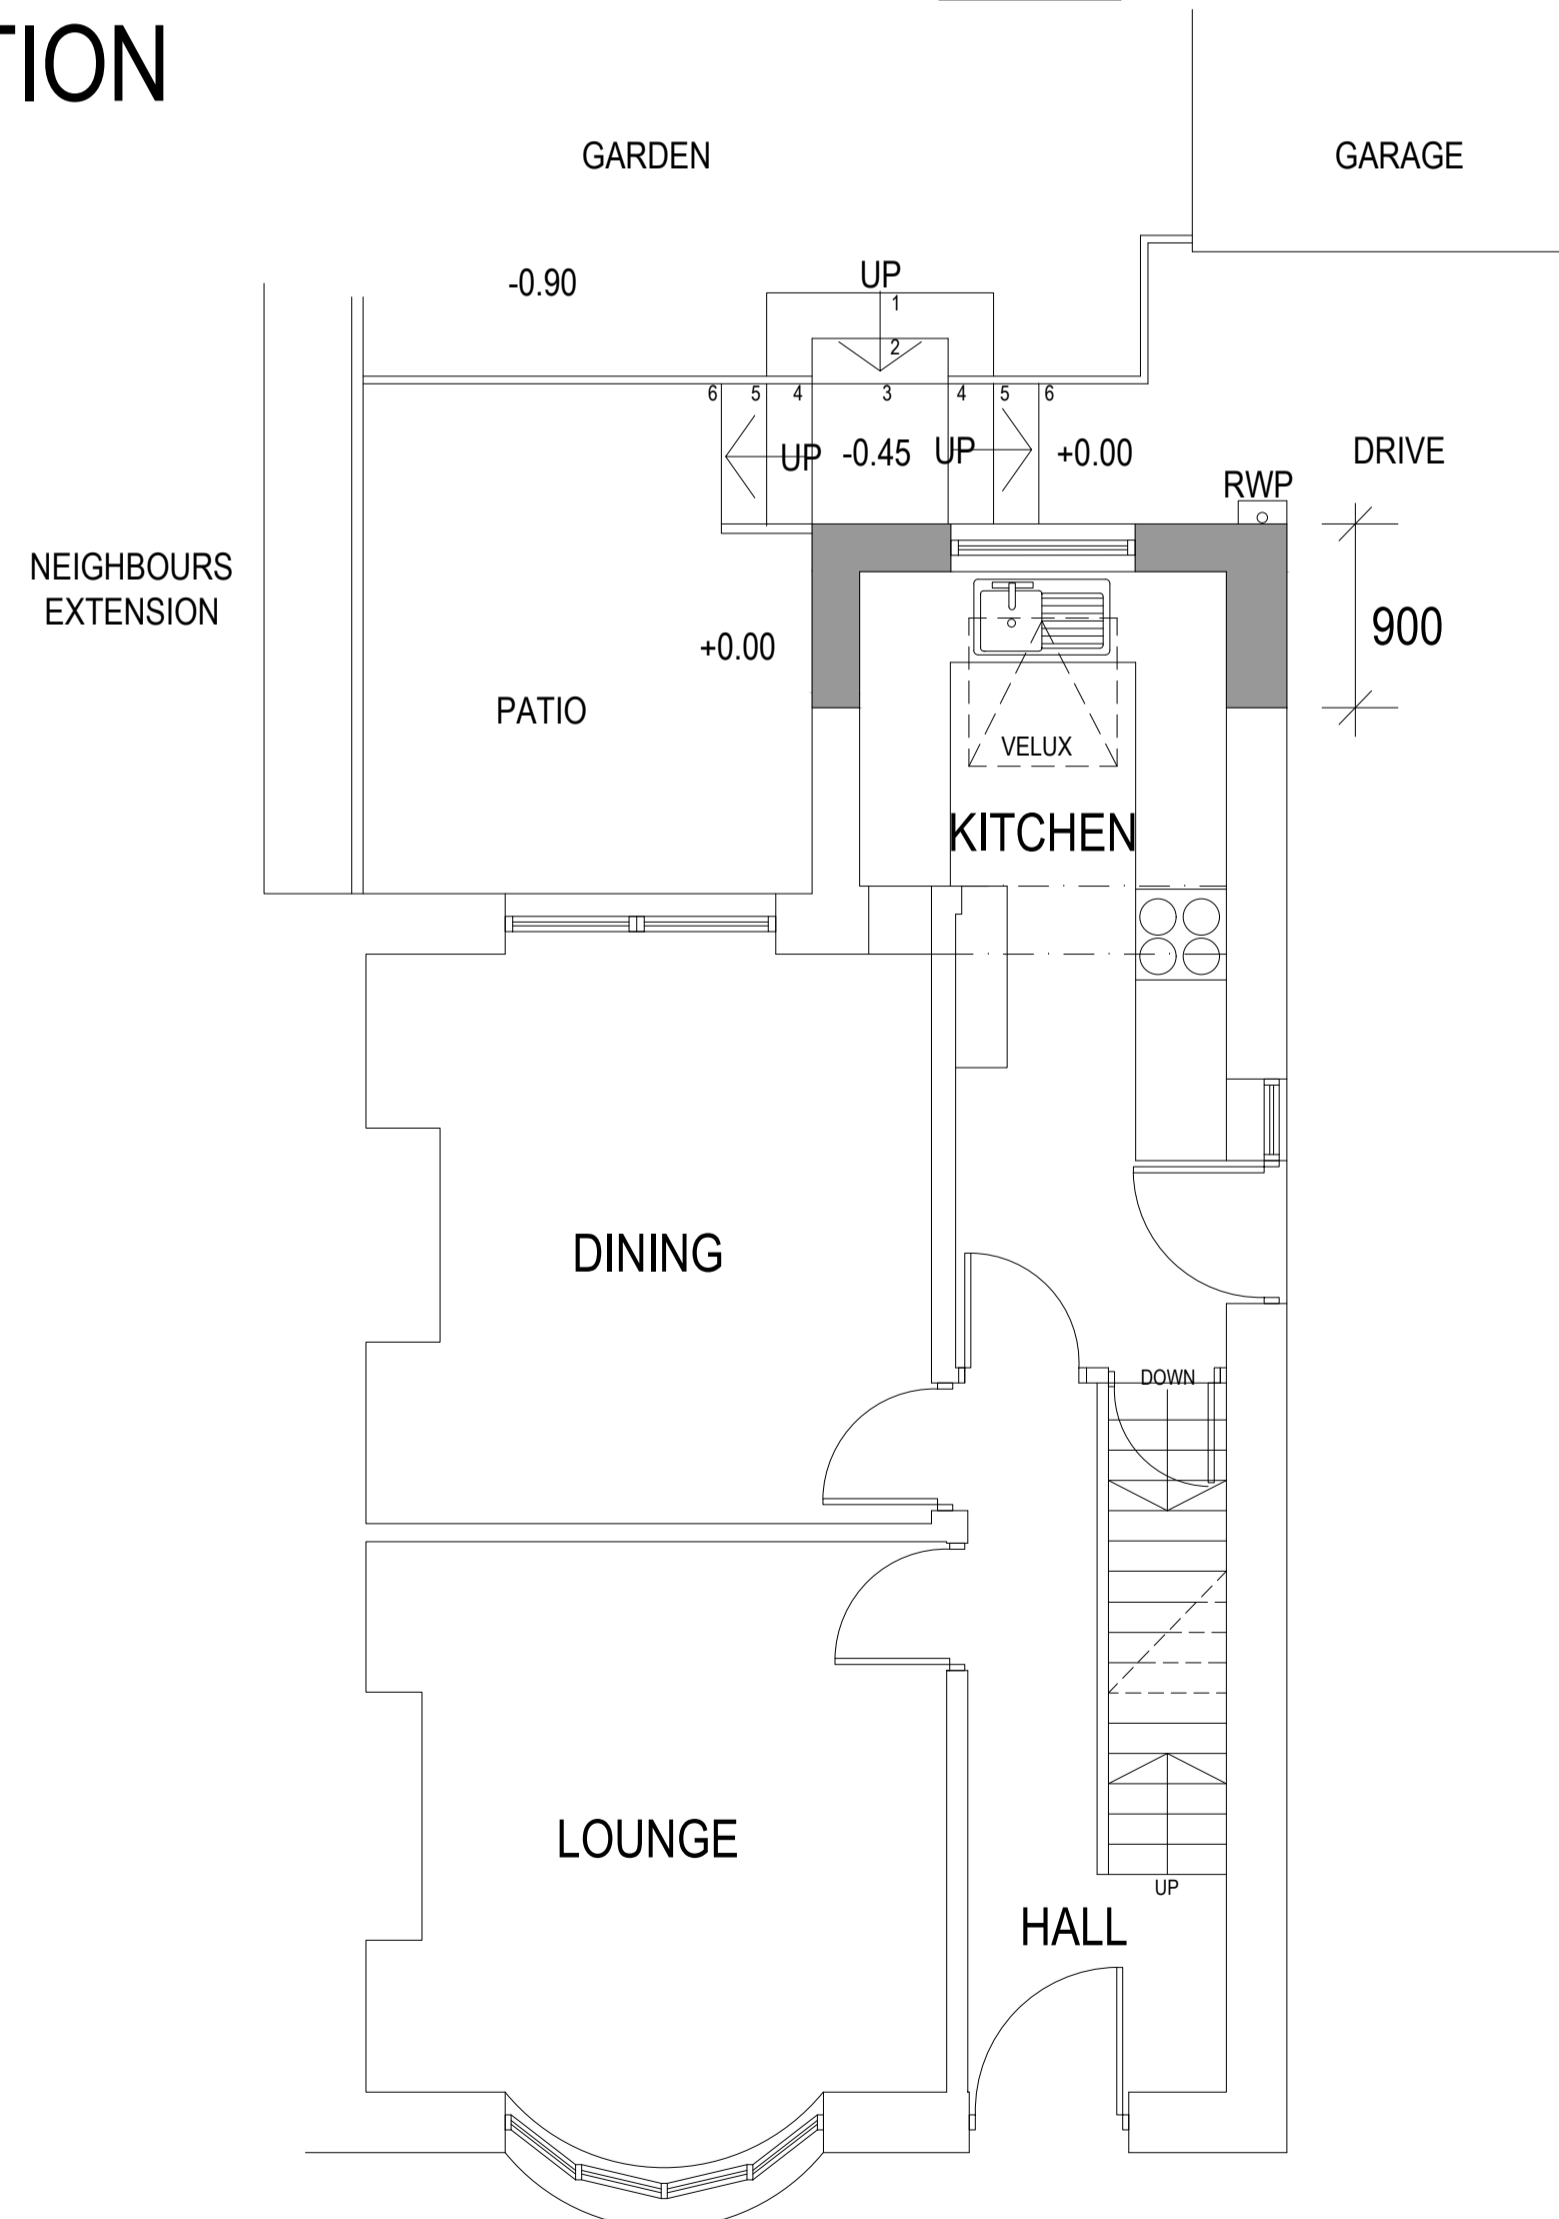


1:50 GROUND FLOOR PLAN

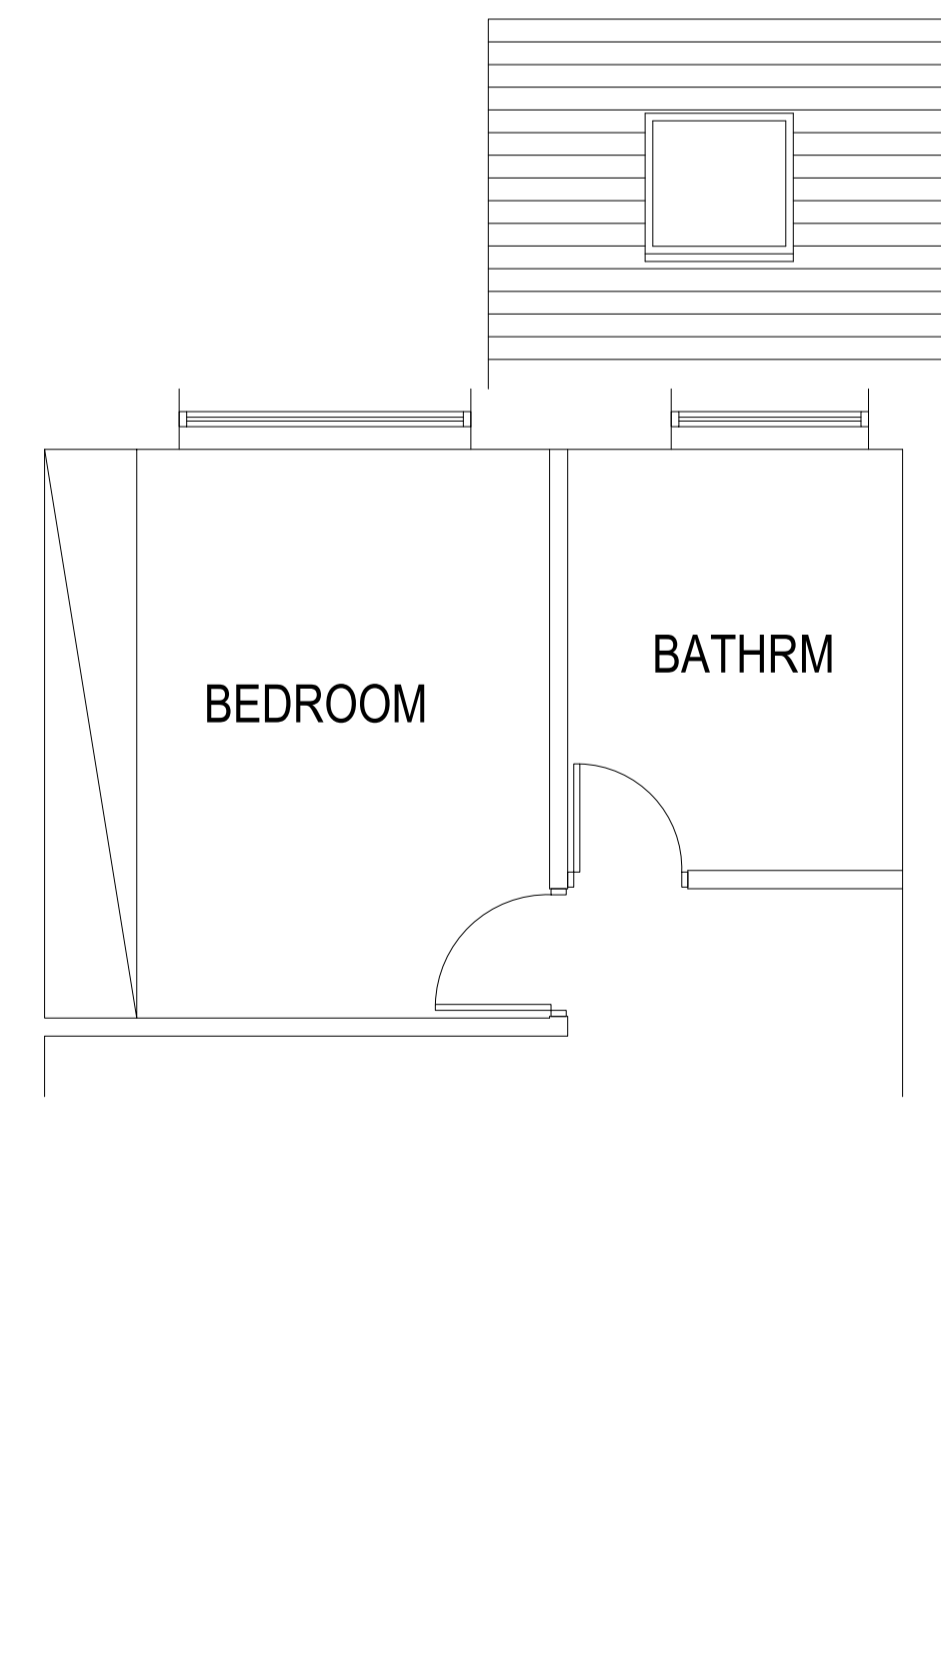

1:50 PART FIRST FLOOR PLAN

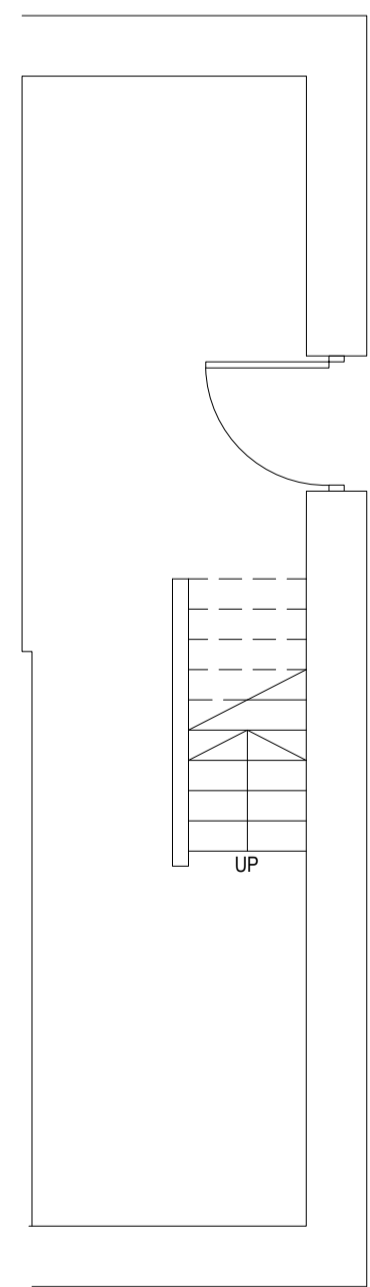

1:50 BASEMENT FLOOR PLAN

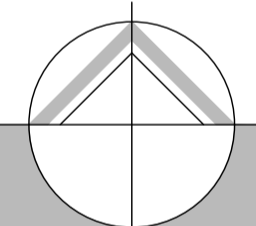

northern design
partnership

Chartered Architects
The Chapel, Millmoor Road,
Meltham, Holmfirth, HD9 5JU

www.northerndesignpartnership.co.uk
Instagram: @northerndesignp
Telephone: (01484) 854848

client	MATT DRYDEN		
project	PROPOSED REAR EXTENSION 124 LUCK LANE HUDDERSFIELD HD1 4RA		
drawing	PROPOSED PLANS AND ELEVATIONS		
revision	notes	date	drawn
scale :	1:50 AT A1	05.25	PB
project no.	2408	drawing no.	02