




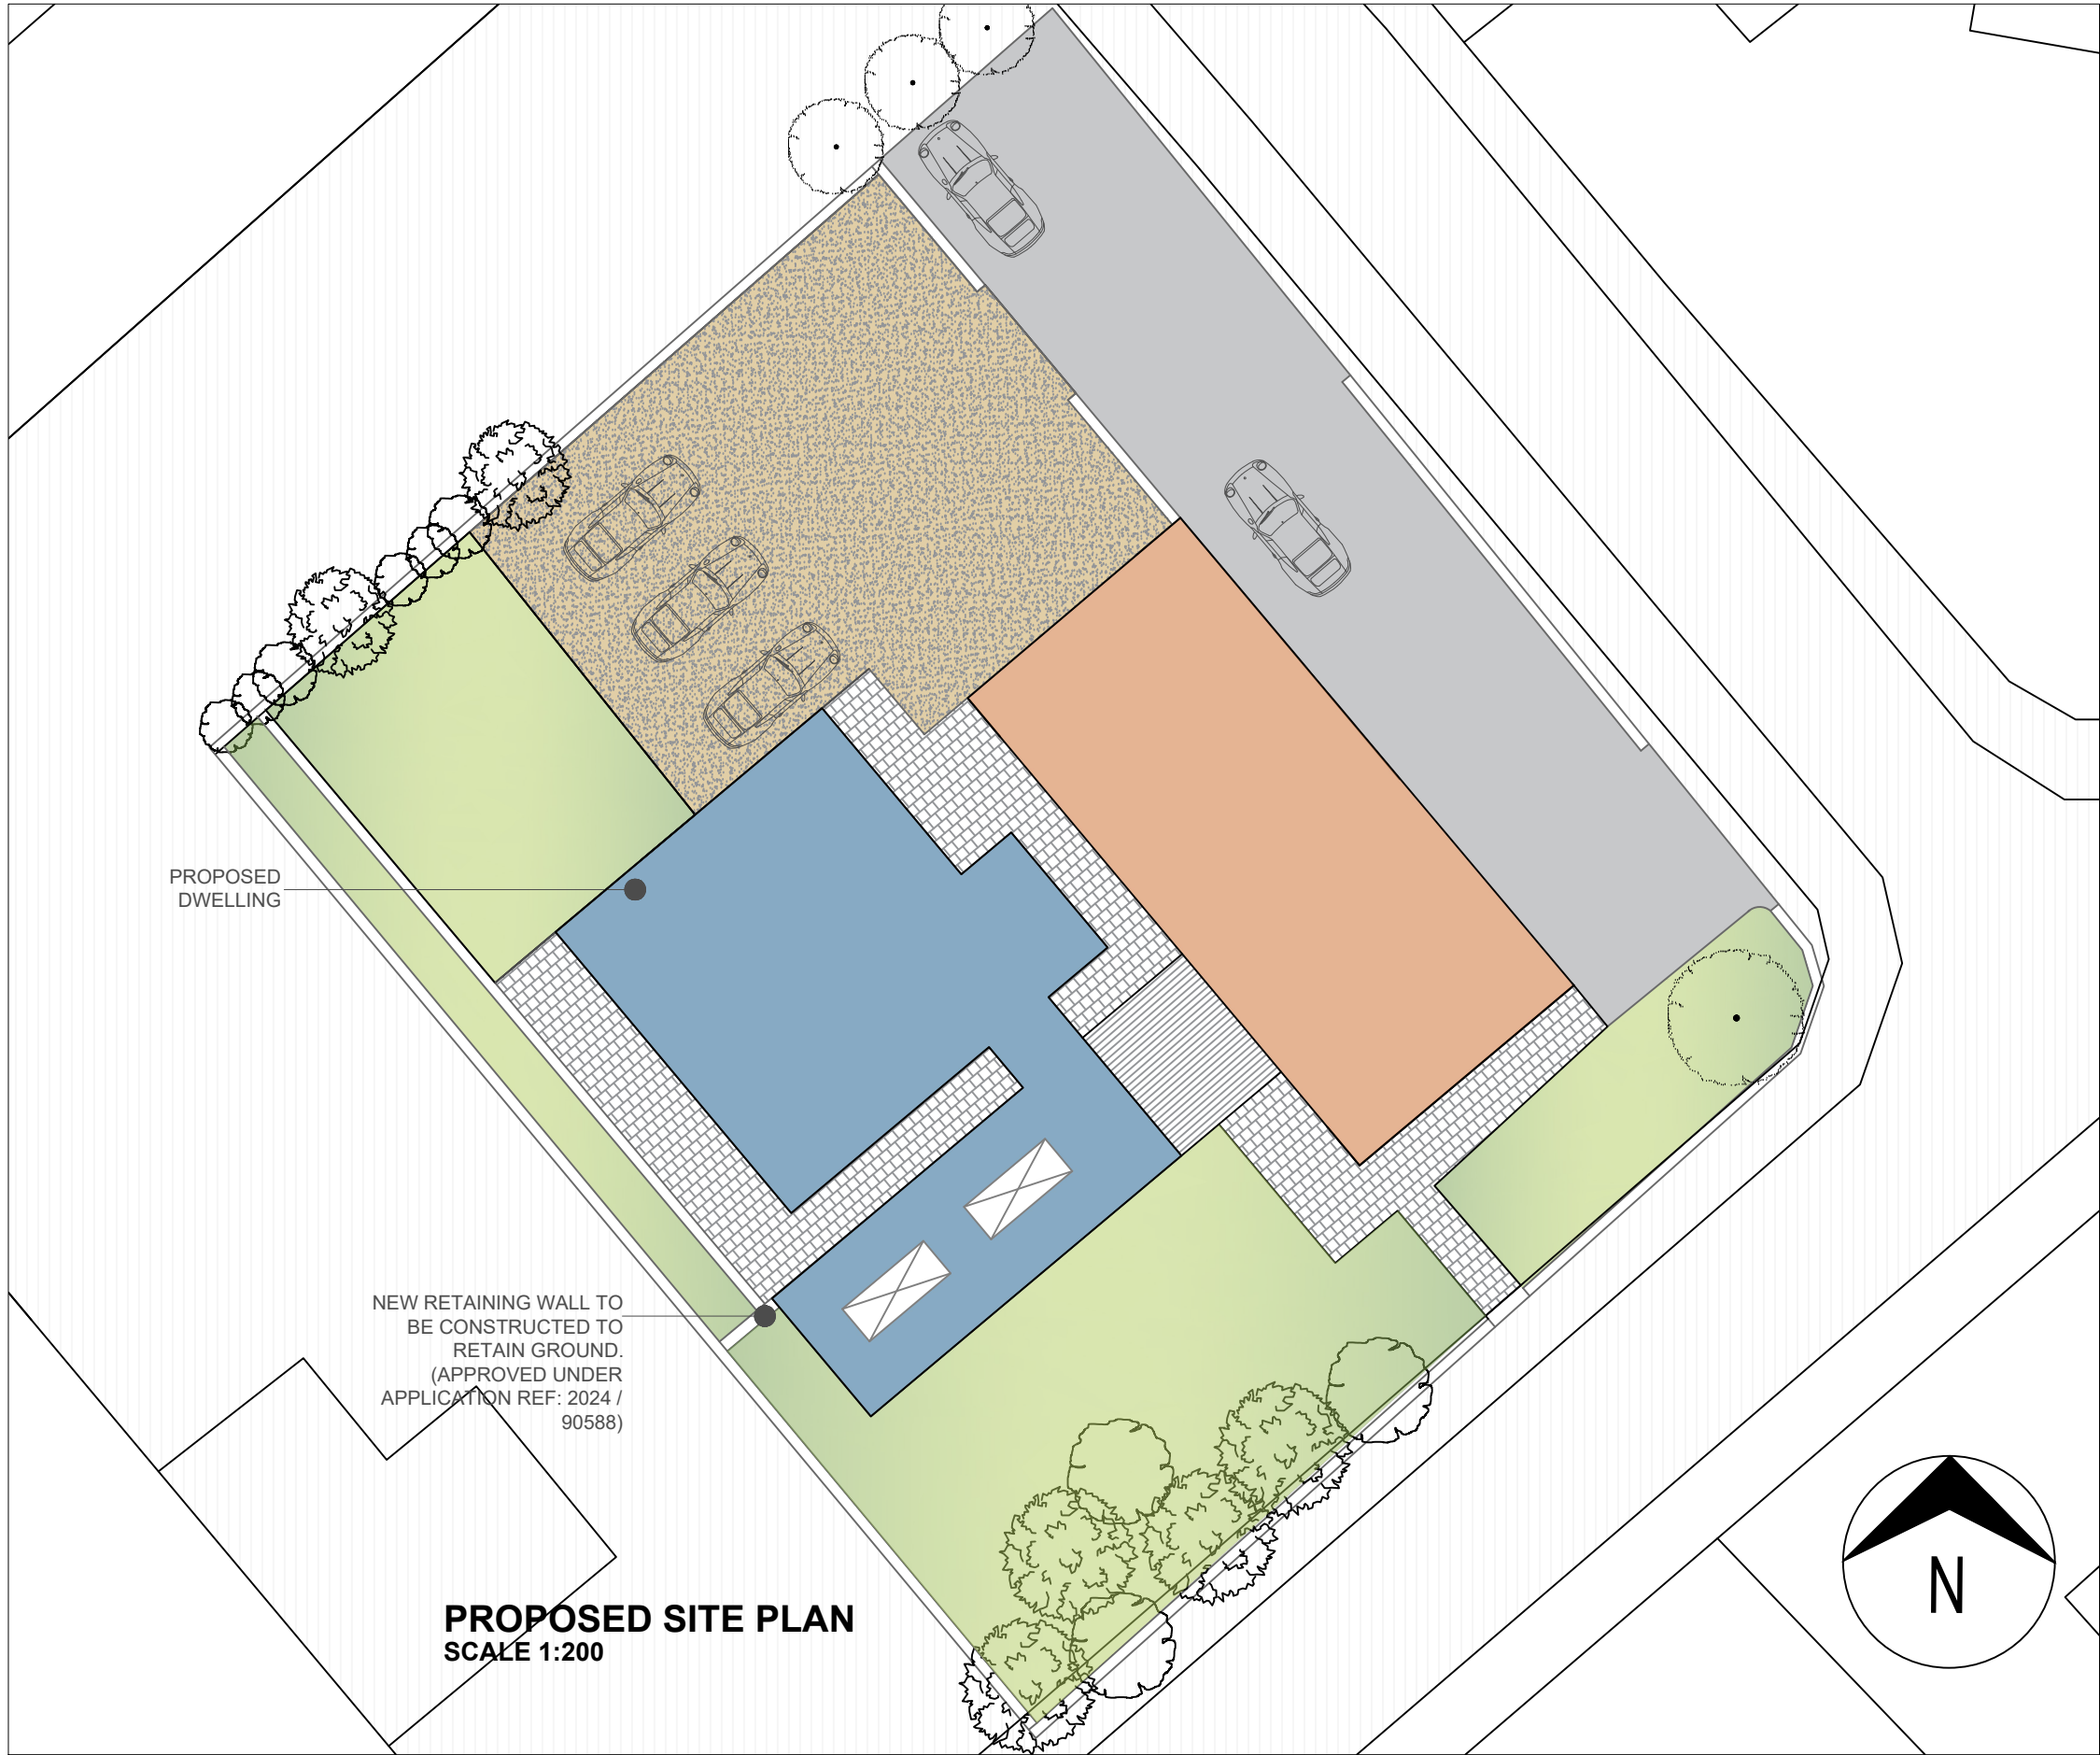

PROPOSED SITE PLAN
SCALE 1:200

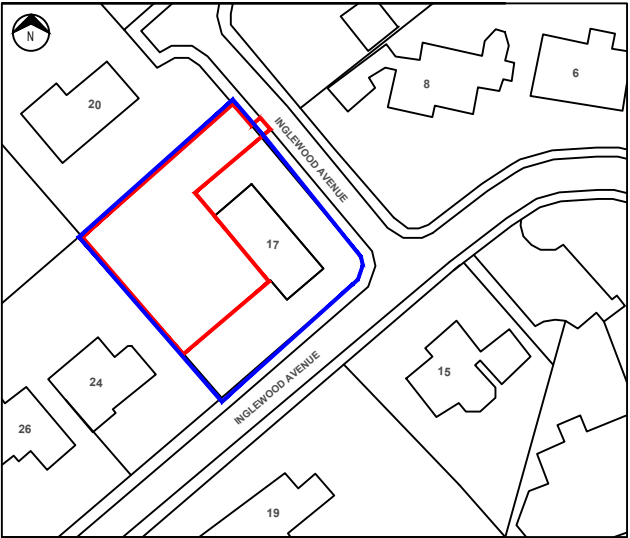

LOCATION PLAN
SCALE 1:1250

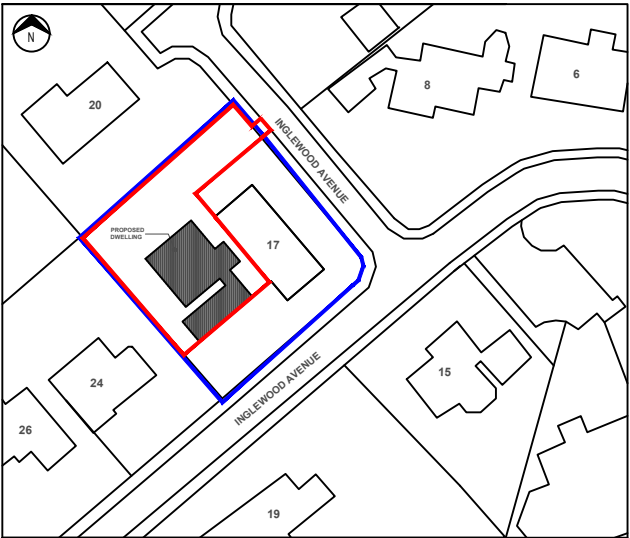

PROPOSED BLOCK PLAN
SCALE 1:1250

KEY REFERENCES		PROPOSAL - NEW CONSTRUCTION REQUIRING PLANNING PERMISSION
		EXISTING BUILDING
		TURF
		PAVING SLABS
		GRAVEL
		TARMAC

A/22/04/24 revised to suit planners feedback.
B/03/06/25 revised to suit new design.

Rev/Date

PLEASE NOTE
Any dimensions required by Consultants/ Contractors/
Subcontractors must not be scaled from this drawing. In case of
discrepancies please notify the Architect at once.

Dimensions required for specialist manufacturers' items and fitted
furniture need to be taken on site.
All shop-fit drawings to be approved by CherishHomes
COPYRIGHT
This drawings are copyright by CherishHomes and may not
be used or reproduced in any way without written consent.

Drawing Title

CH-003
SITE / LOCATION PLAN

Drawing Number
CH - 003 - 06B

Project
17 INGLEWOOD AVENUE, HUDDERSFIELD

Drawing Status

Concept Planning ☐ ☒

Scale A3
Drawn KS

Tender Construction ☐ ☒

Date 20.02.2024
Checked

CherishHomes for:
**PAM & KEITH
JACKSON**

