



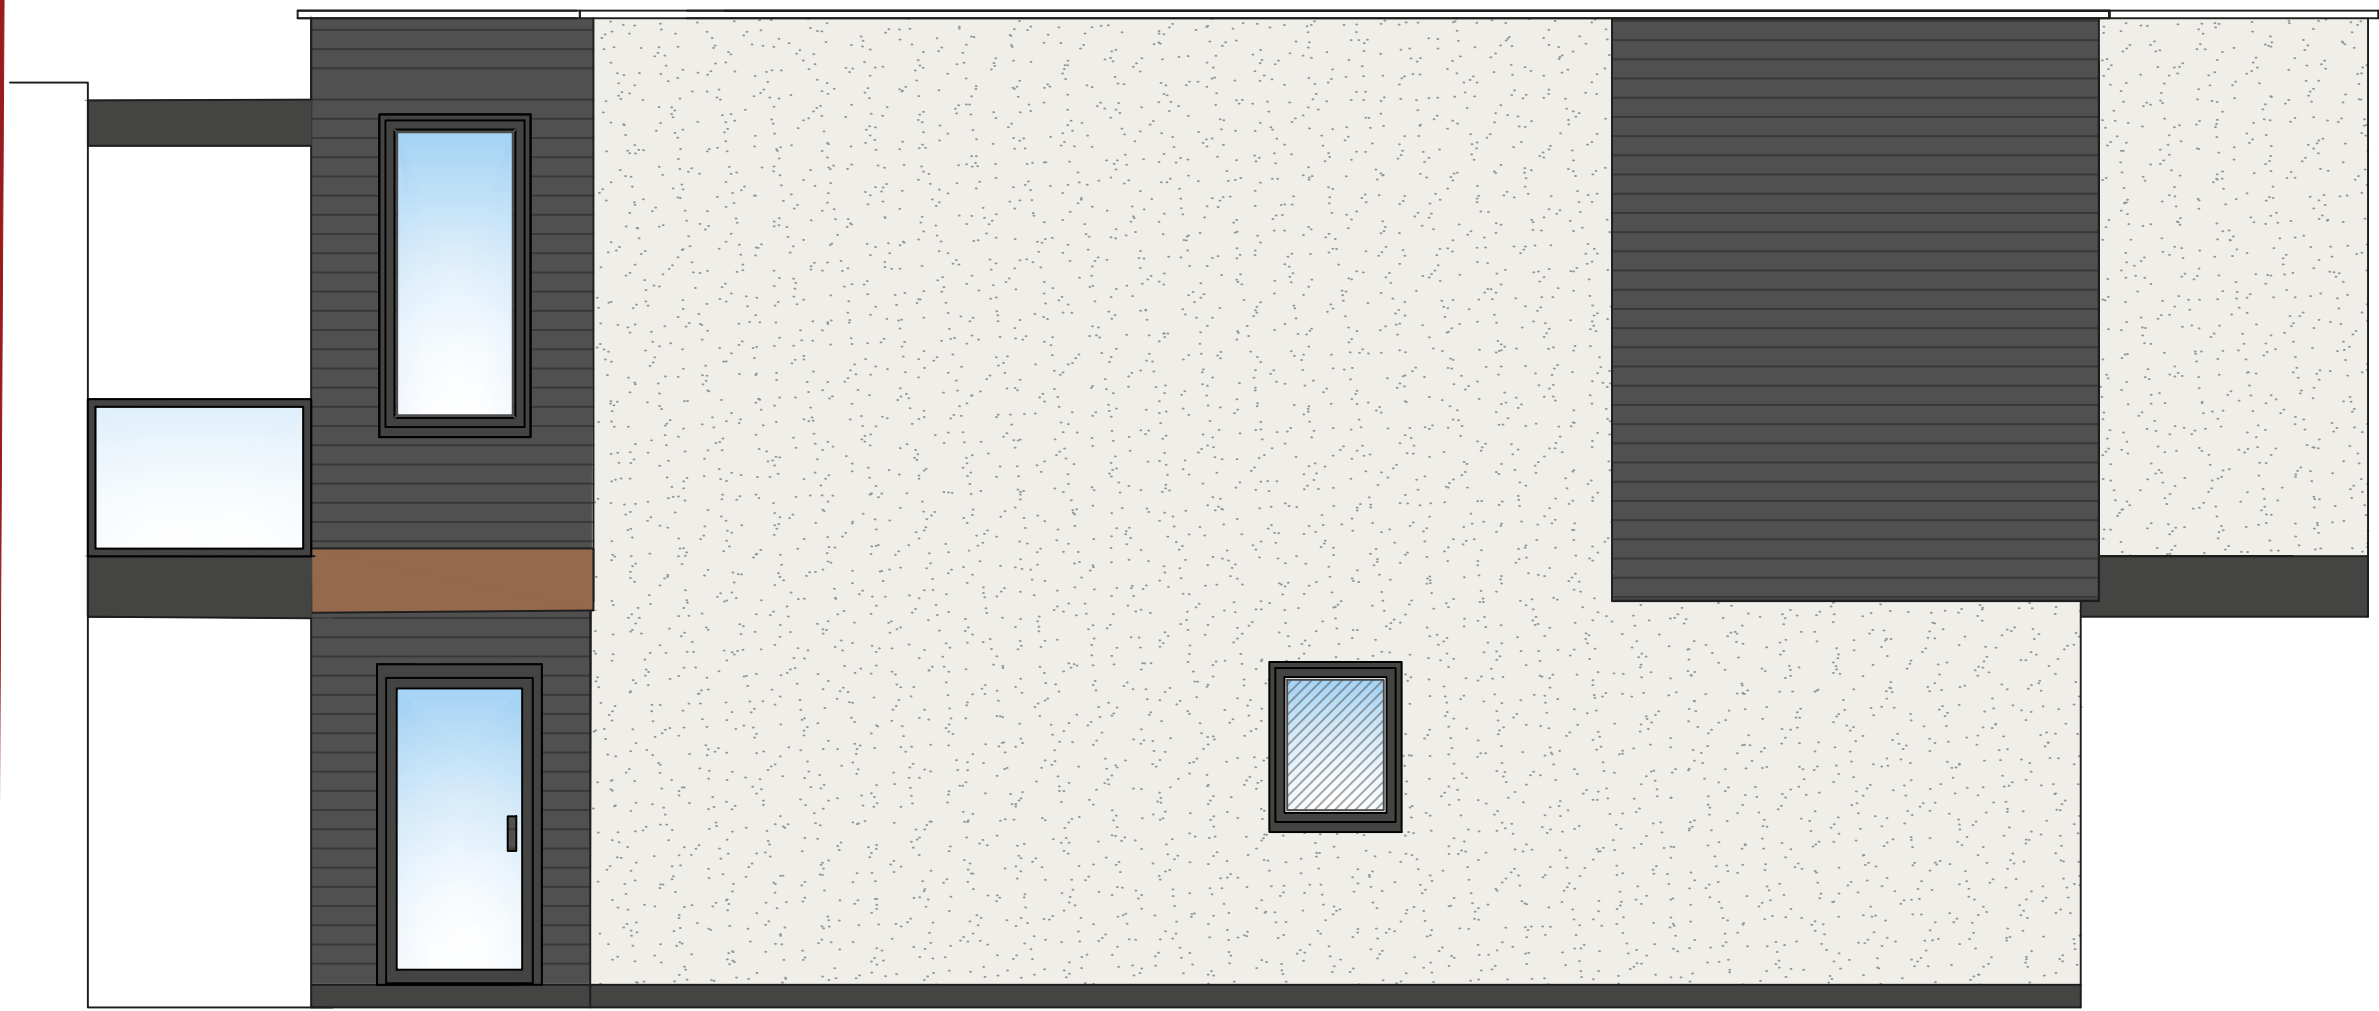

PROPOSED FRONT ELEVATION
SCALE 1:50

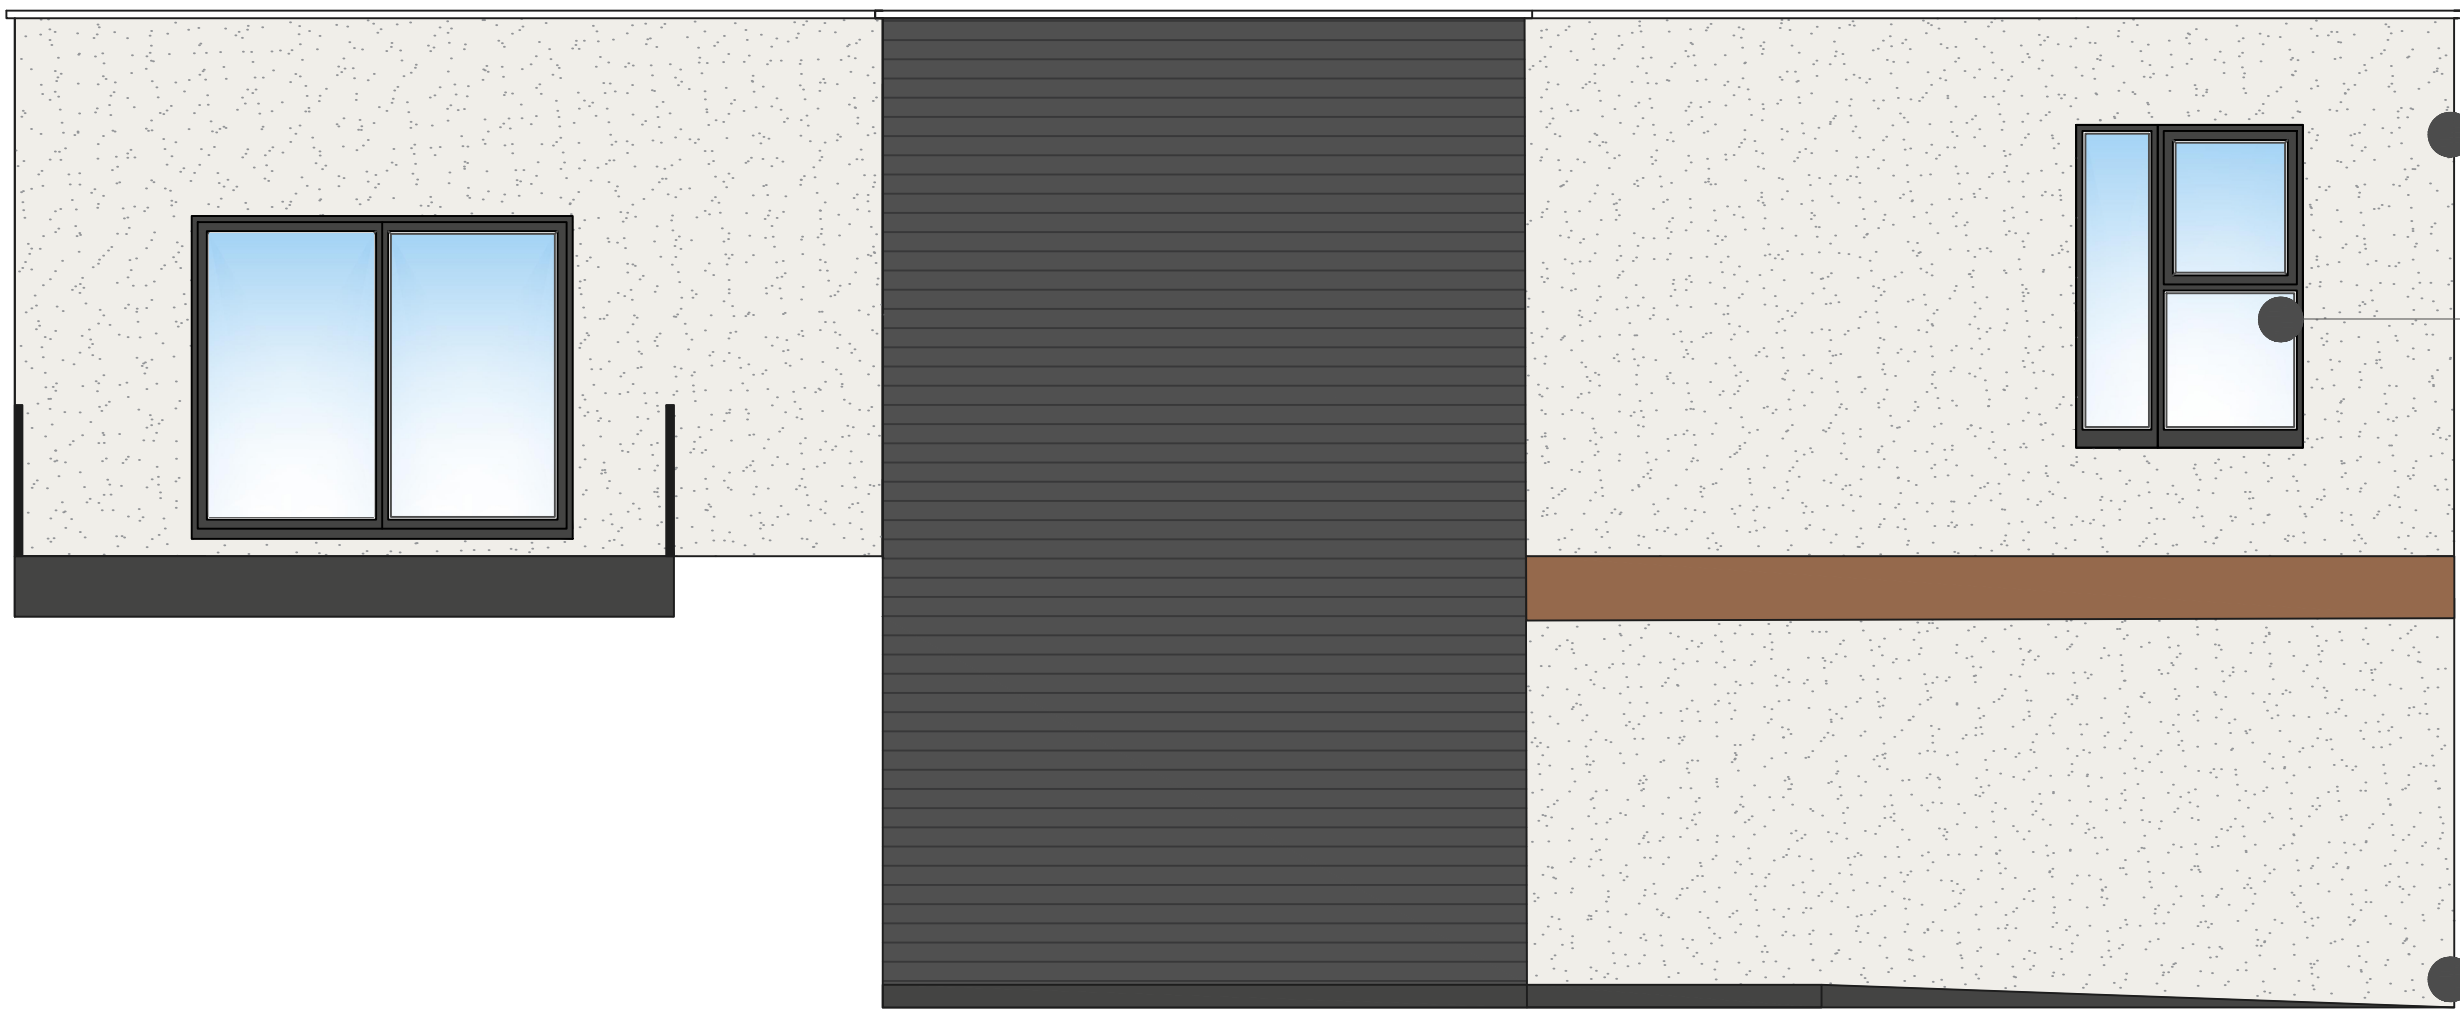

PROPOSED SIDE ELEVATION
SCALE 1:50

EXTERNAL FINISH TO BE
RENDERED FINISH WITH
TIMBER CLADDING ACCENTS
AS INDICATED.
TRIPLE GLAZED UPVC
WINDOWS THROUGHOUT.

TIMBER CANOPY TO
ENTRANCE AREA..

FORM RAMPED ACCESS FOR
ACCESSIBLE LIVING
REQUIREMENTS.



PROPOSED REAR ELEVATION
SCALE 1:50



PROPOSED SIDE ELEVATION
SCALE 1:50

SECTION BUILT OVER
EXISTING CONC. SLAB.

B/14/06/24 revised to suit planners feedback.
C/25/06/24 bedroom flipped.
D/01/05/25 Link separated to form 'detached' dwelling
E/12/05/25 extg slab shown
Rev/Date

PLEASE NOTE
Any dimensions required by Consultants/ Contractors/
Subcontractors must not be scaled from this drawing. In case of
discrepancies please notify the Architect at once.
Dimensions required for specialist manufacturers' items and fitted
furniture need to be taken on site.
All shop-fit drawings to be approved by CherishHomes
COPYRIGHT
This drawings are copyright by CherishHomes and may not
be used or reproduced in any way without written consent.

Drawing Title
CH-003
PROPOSED ELEVATIONS

Drawing Number
CH - 003 - 05E
Project
17 INGLEWOOD AVENUE, HUDDERSFIELD

Drawing Status
Concept Planning ☐ Tender Construction ☐
Scale A1 Date 20.02.24
Drawn KS Checked

CherishHomes for:
**PAM & KEITH
JACKSON**
cherish
• HOMES •