



General Notes


THIS DRAWING HAS BEEN PREPARED FROM HAND MEASURED SURVEY INFORMATION AND IS FOR INFORMATION PURPOSES ONLY. DO NOT SCALE FROM DRAWING. USE FIGURED DIMENSIONS ONLY. ALL DIMENSIONS MUST BE CHECKED AND VERIFIED ON SITE PRIOR TO COMMENCEMENT OF WORK AND DESIGNER TO BE NOTIFIED OF ANY DISCREPANCIES.

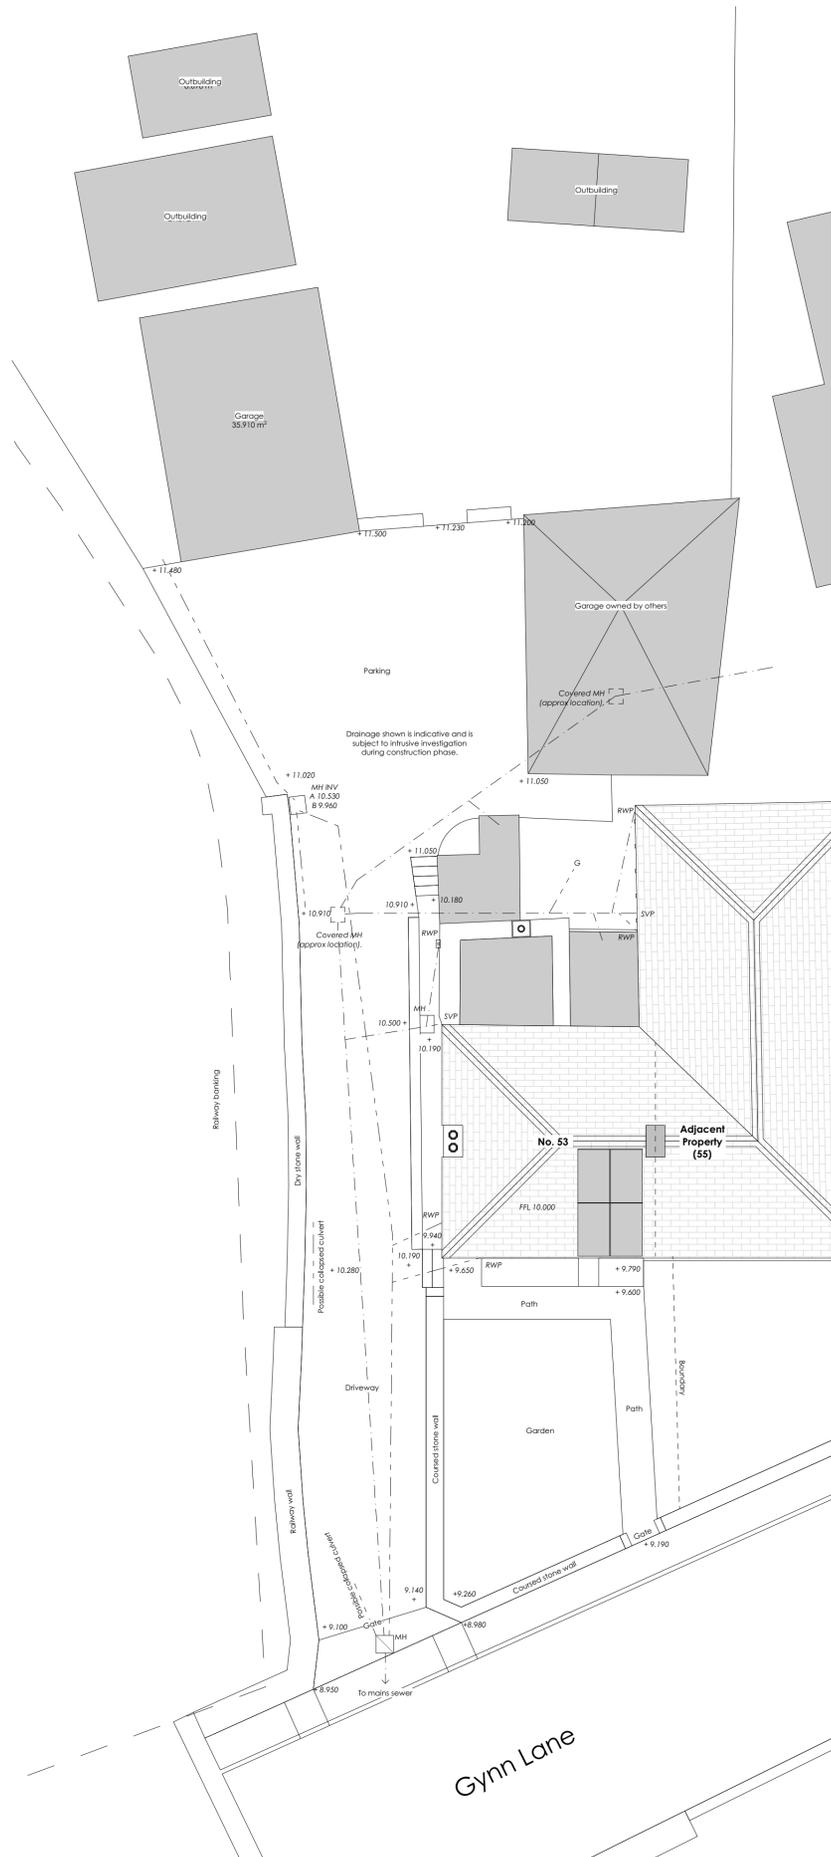

Site Plan - Existing

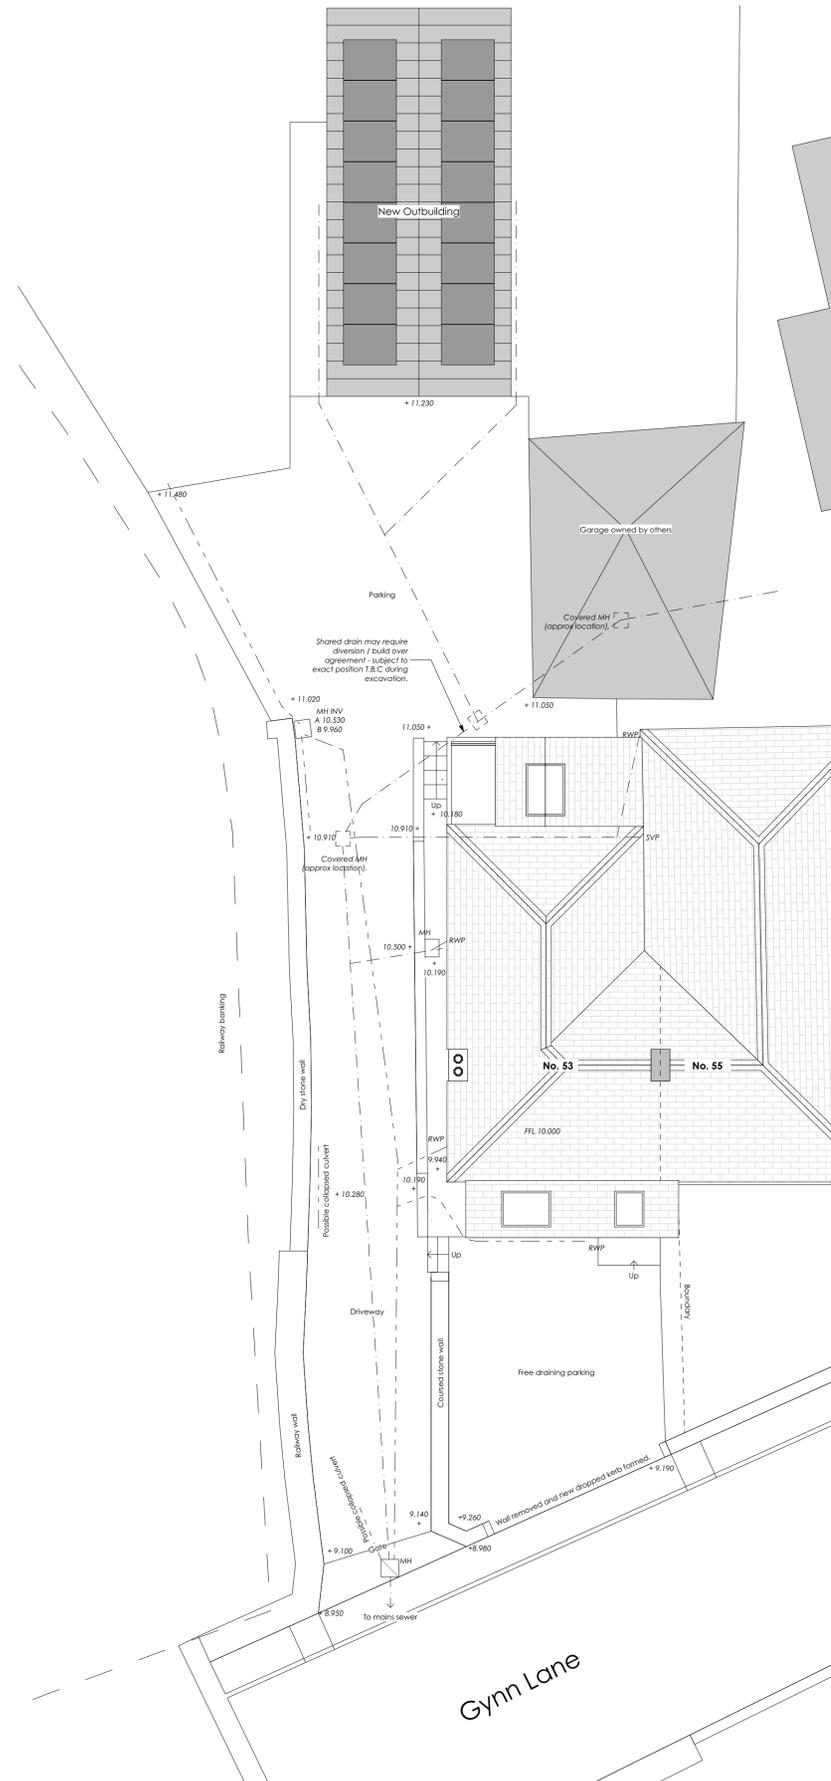

Site Plan - Proposed

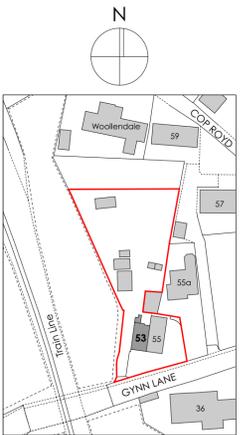

Site Location Plan
1:1250

E	Front extension added, outbuilding reduced, solar added.	AB	09/04/2025	
D	Steps to side amended.	AB	30/10/2024	
C	Garage repositioned.	AB	30/10/2024	
B	Garage moved 200mm.	AB	25/10/2024	
A	Scheme amended to remove side extensions, Outbuilding added.	AB	25/10/2024	
Revision	Description	Issued	Checked	Date

Client:
Riordan & Lundgren

Project:
53 Gynn Lane,
Hornley,
Hornifirth

Drawing:
Site Plans / Location Plan

Drawing Status:

PLANNING		
Date:	Scale @ A1:	Drawn by:
JUN 24	1:200/1250	AB
Project No:	Drawing No:	Revision:
256	(0-) 02	E