



MR USAMAH & MRS SOPHIE BHAMJI

41 BATLEY FIELD HILL, BATLEY,
WEST YORKSHIRE. WF17 0BE


41, Batley Field Hill, Upper Batley, Batley, Kirklees, WF17 0BE

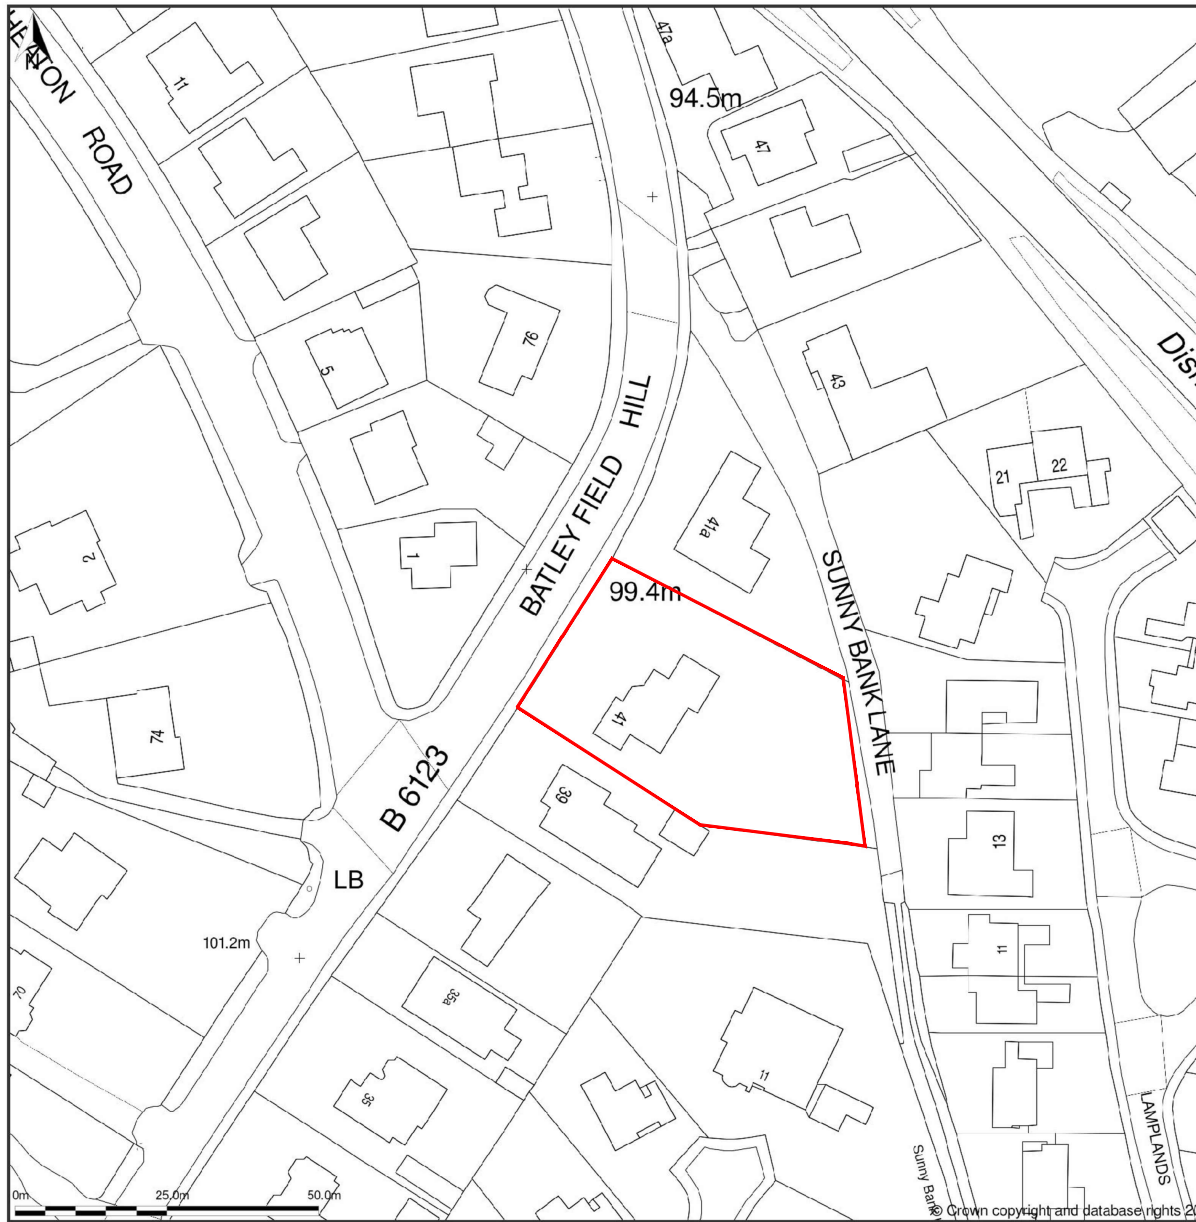


SITE LOCATION PLAN @ 1:1250 SCALE

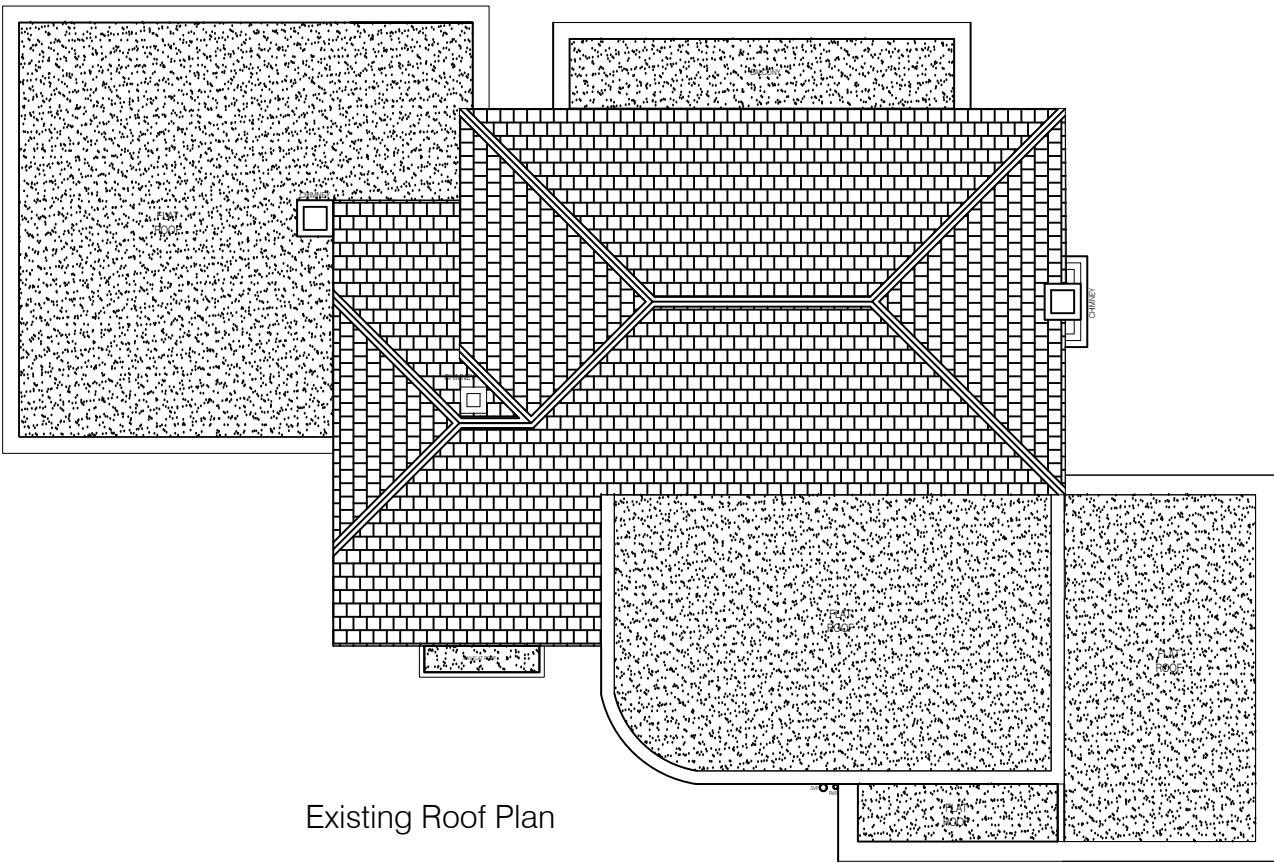

Existing Roof Plan

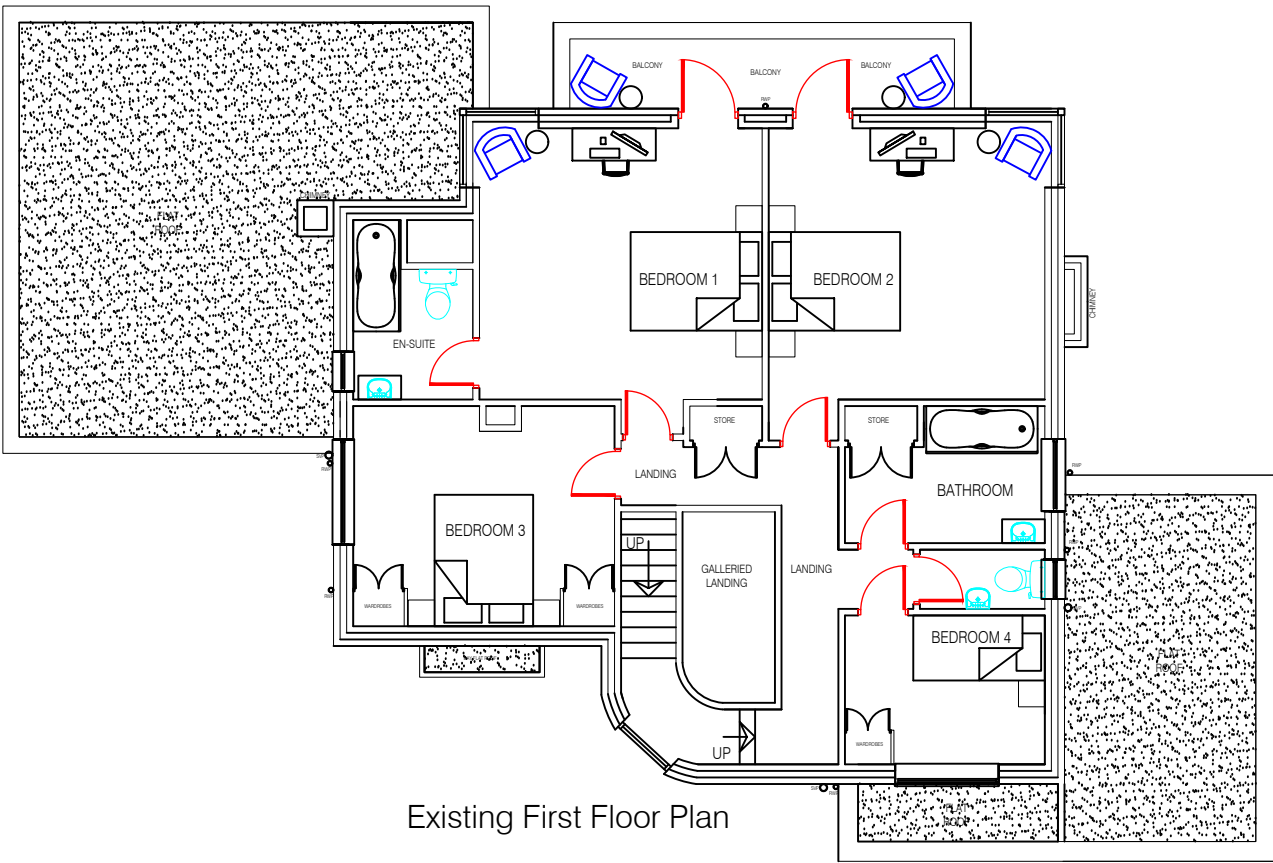

Existing First Floor Plan

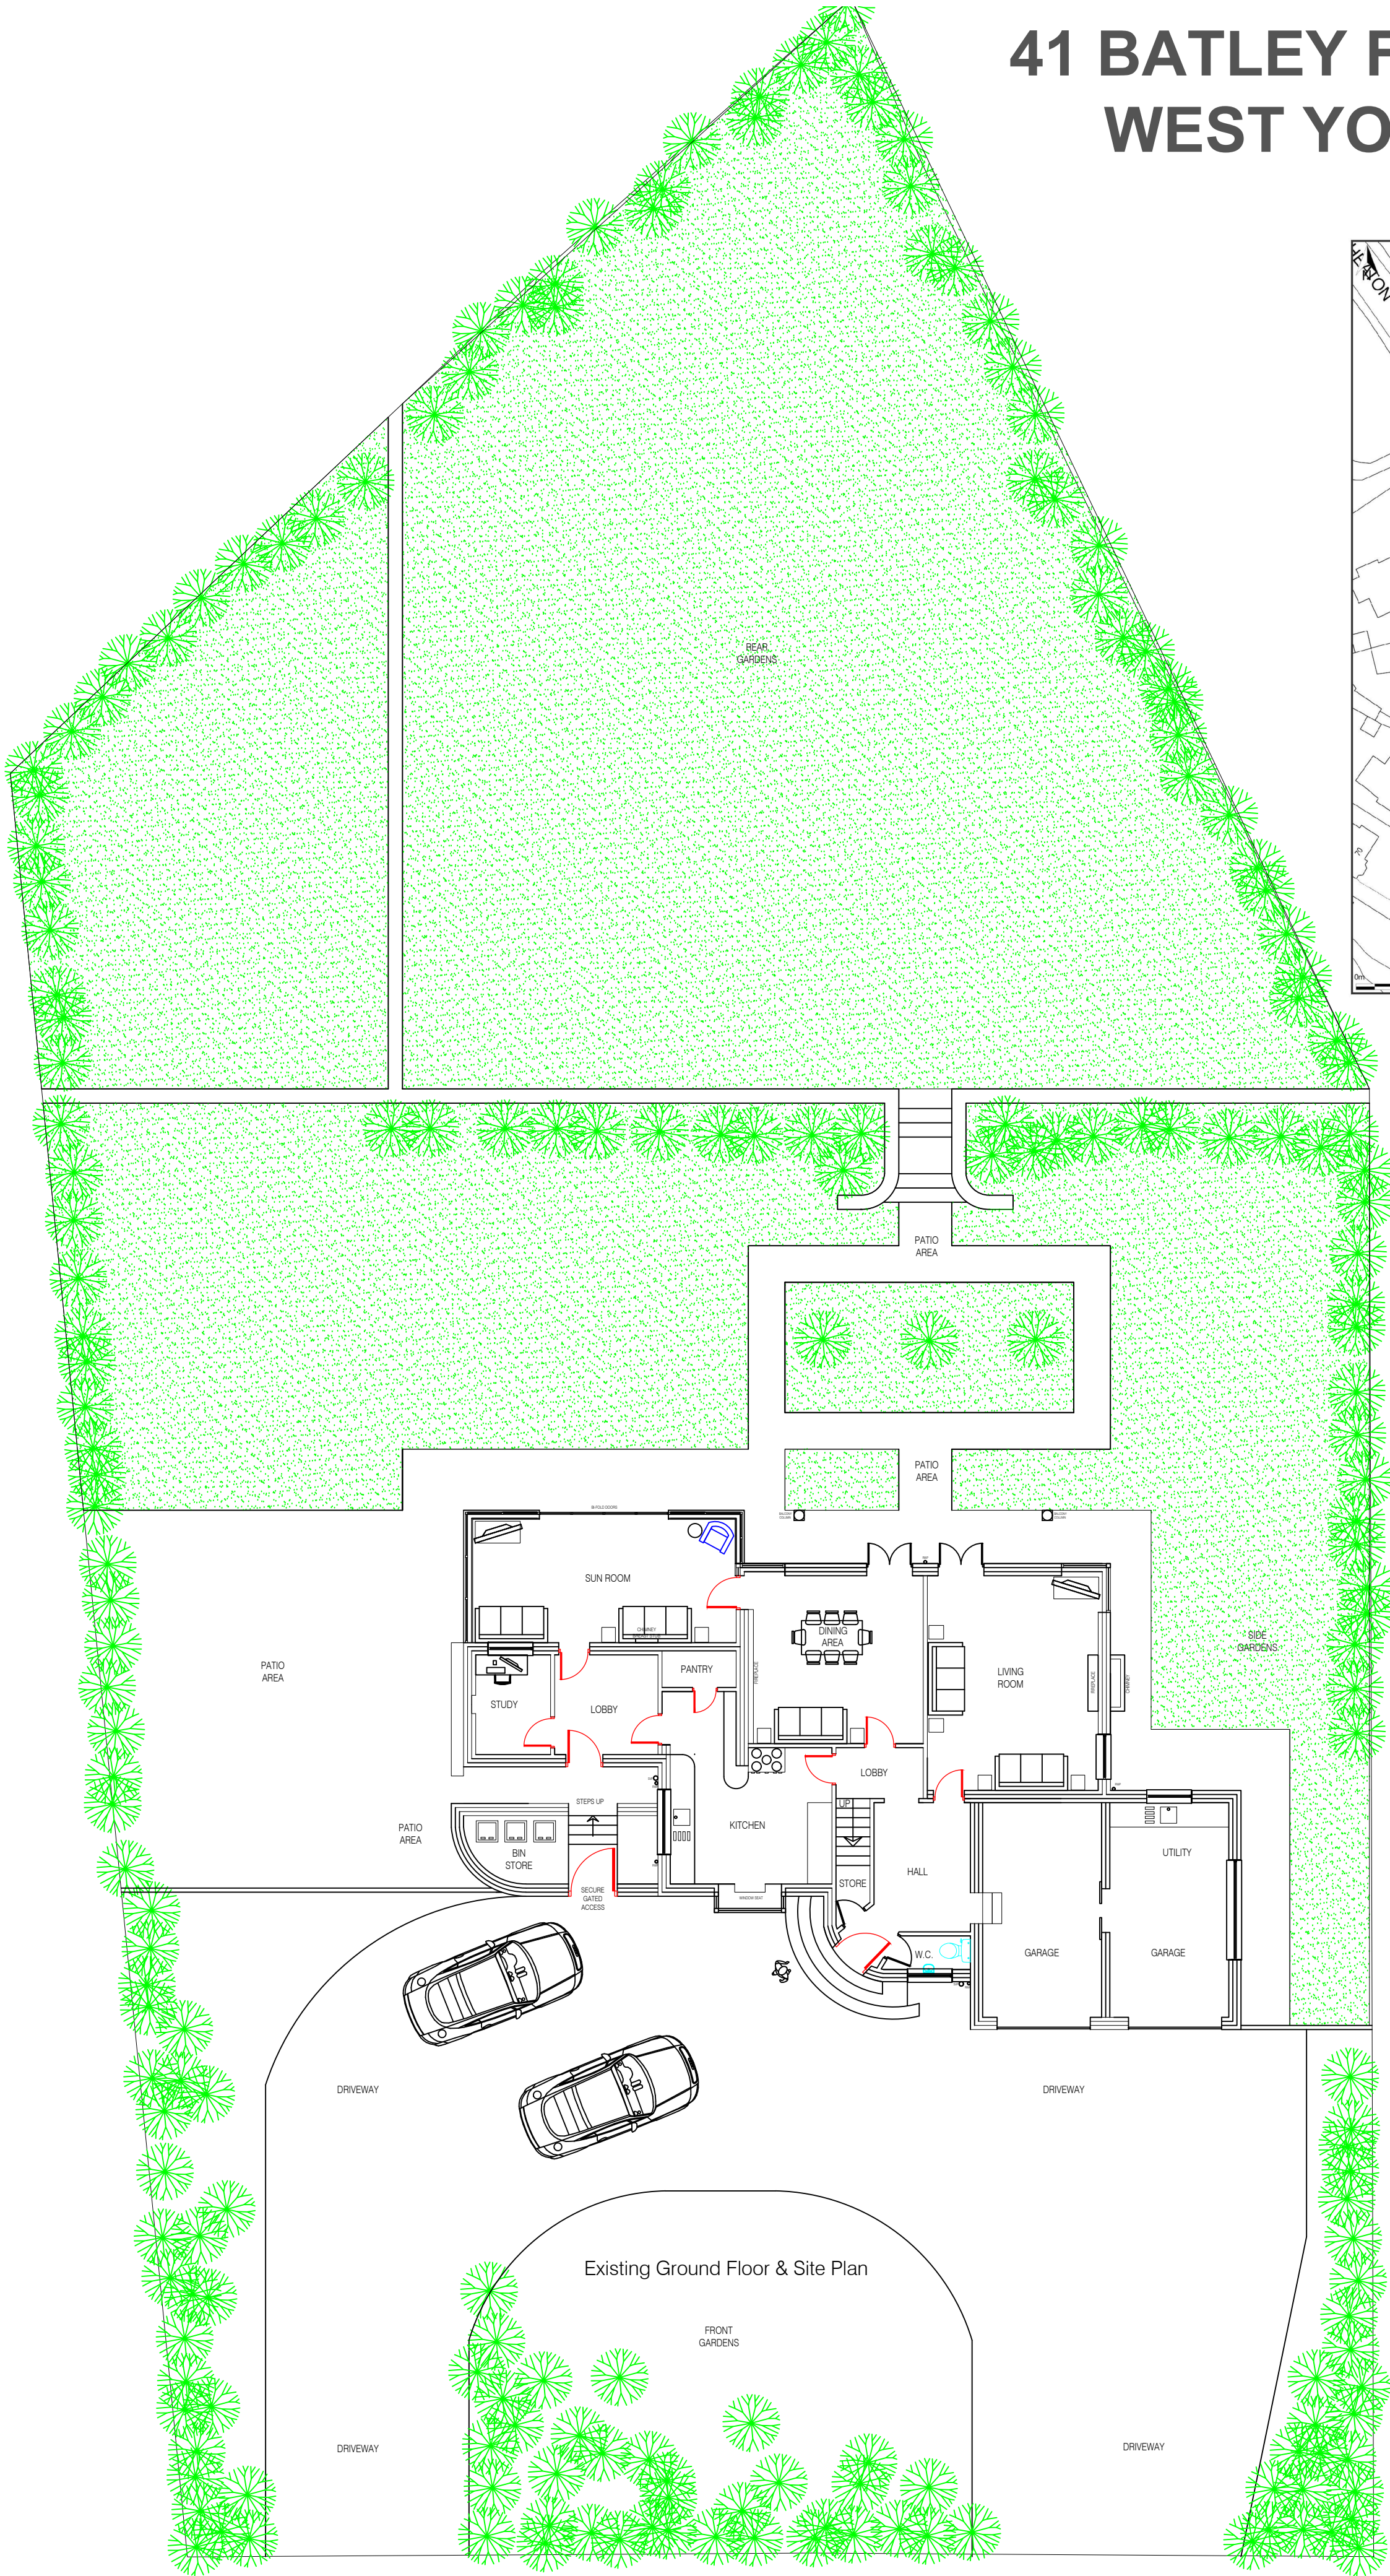

Existing Ground Floor & Site Plan

■ Architectural design

■ Planning & Building Regulations

■ Landscape architecture

■ 3D Visualisation & model making

CLIENT

MR.USAMAH.&.MRS.SOPHIE.BHAMJI

41.BATLEY.FIELD.HILL,
BATLEY,WEST.YORKSHIRE
WF17.0BE

DRAWING OF
PROPOSED.EXTENSIONS.TO.DWELLING
TO.REAR,FRONT.&.SIDE
LOFT.CONVERSION.GARAGE.CHANGES
GATE.&.DRIVE&.INTERNAL.ALTERATIONS
EXISTING.PLANS

drawing no	rev	date
DWG-001 PD	B	JUNE-25
scale	drawn	checked by
1:115@.A1	SMT	USB
		checked date
		JUNE-25

EXISTING PLANS