





- ← 20mm projecting buff panels
- ← Red brick detailing projecting brick
- ← Red brick detailing soldier course
- ← Buff brick to lower level.

SOUTH ELEVATION
1 : 100

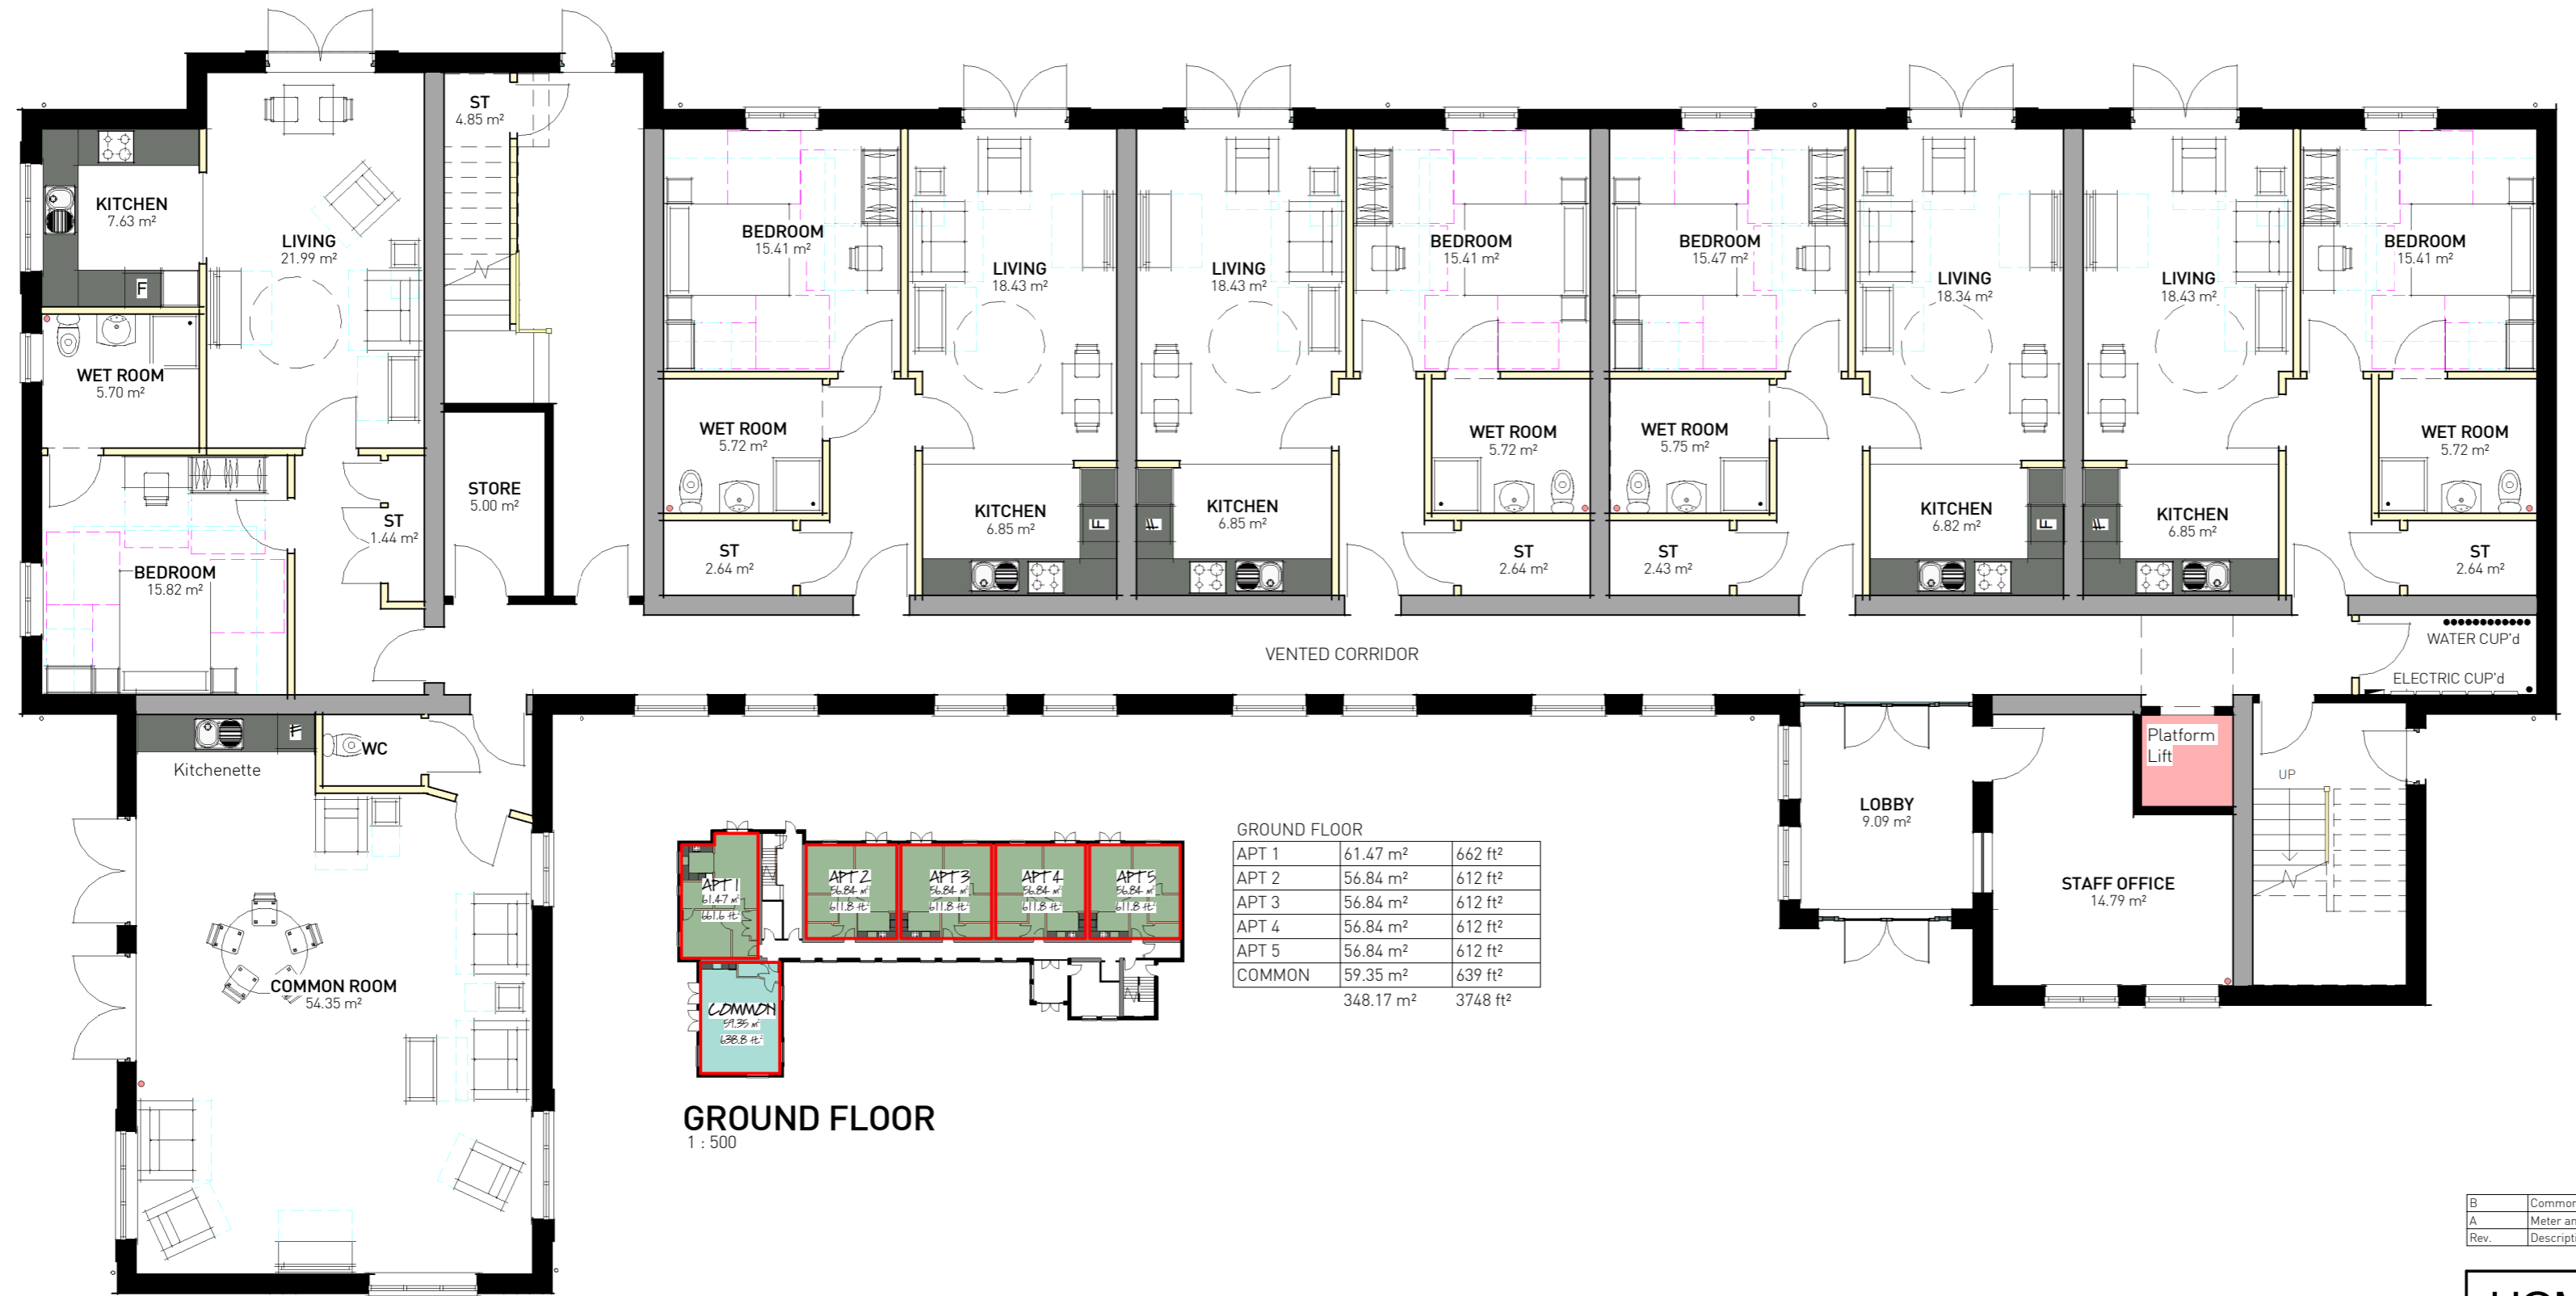

GROUND FLOOR
1 : 100

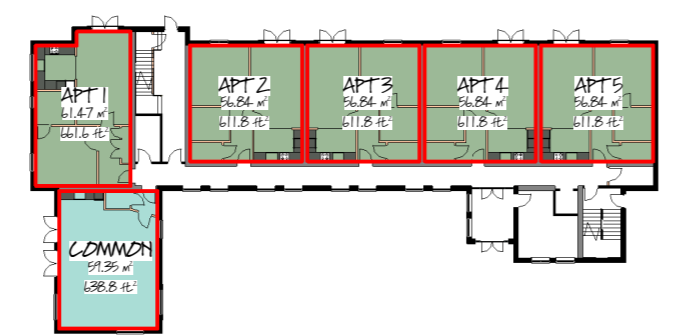

GROUND FLOOR
1 : 500

GROUND FLOOR		
APT 1	61.47 m ²	662 ft ²
APT 2	56.84 m ²	612 ft ²
APT 3	56.84 m ²	612 ft ²
APT 4	56.84 m ²	612 ft ²
APT 5	56.84 m ²	612 ft ²
COMMON	59.35 m ²	639 ft ²
	348.17 m ²	3748 ft ²



B	Common/Quiet Rooms added. Patio Doors to GF Apts	23May25
A	Meter and riser locations added	14Feb25
Rev.	Description	Date

HOMESTEAD - HUDDERSFIELD

16 x 1 BED APARTMENT (Sheet 1)

Dwg No. H24-WC - 005 Rev. B
 Drawn/Checked: NF
 Scale @ A2 : As indicated
 Date: 4Feb25
 Client: N/A