




EAST ELEVATION.
1 : 100



WEST ELEVATION
1 : 100

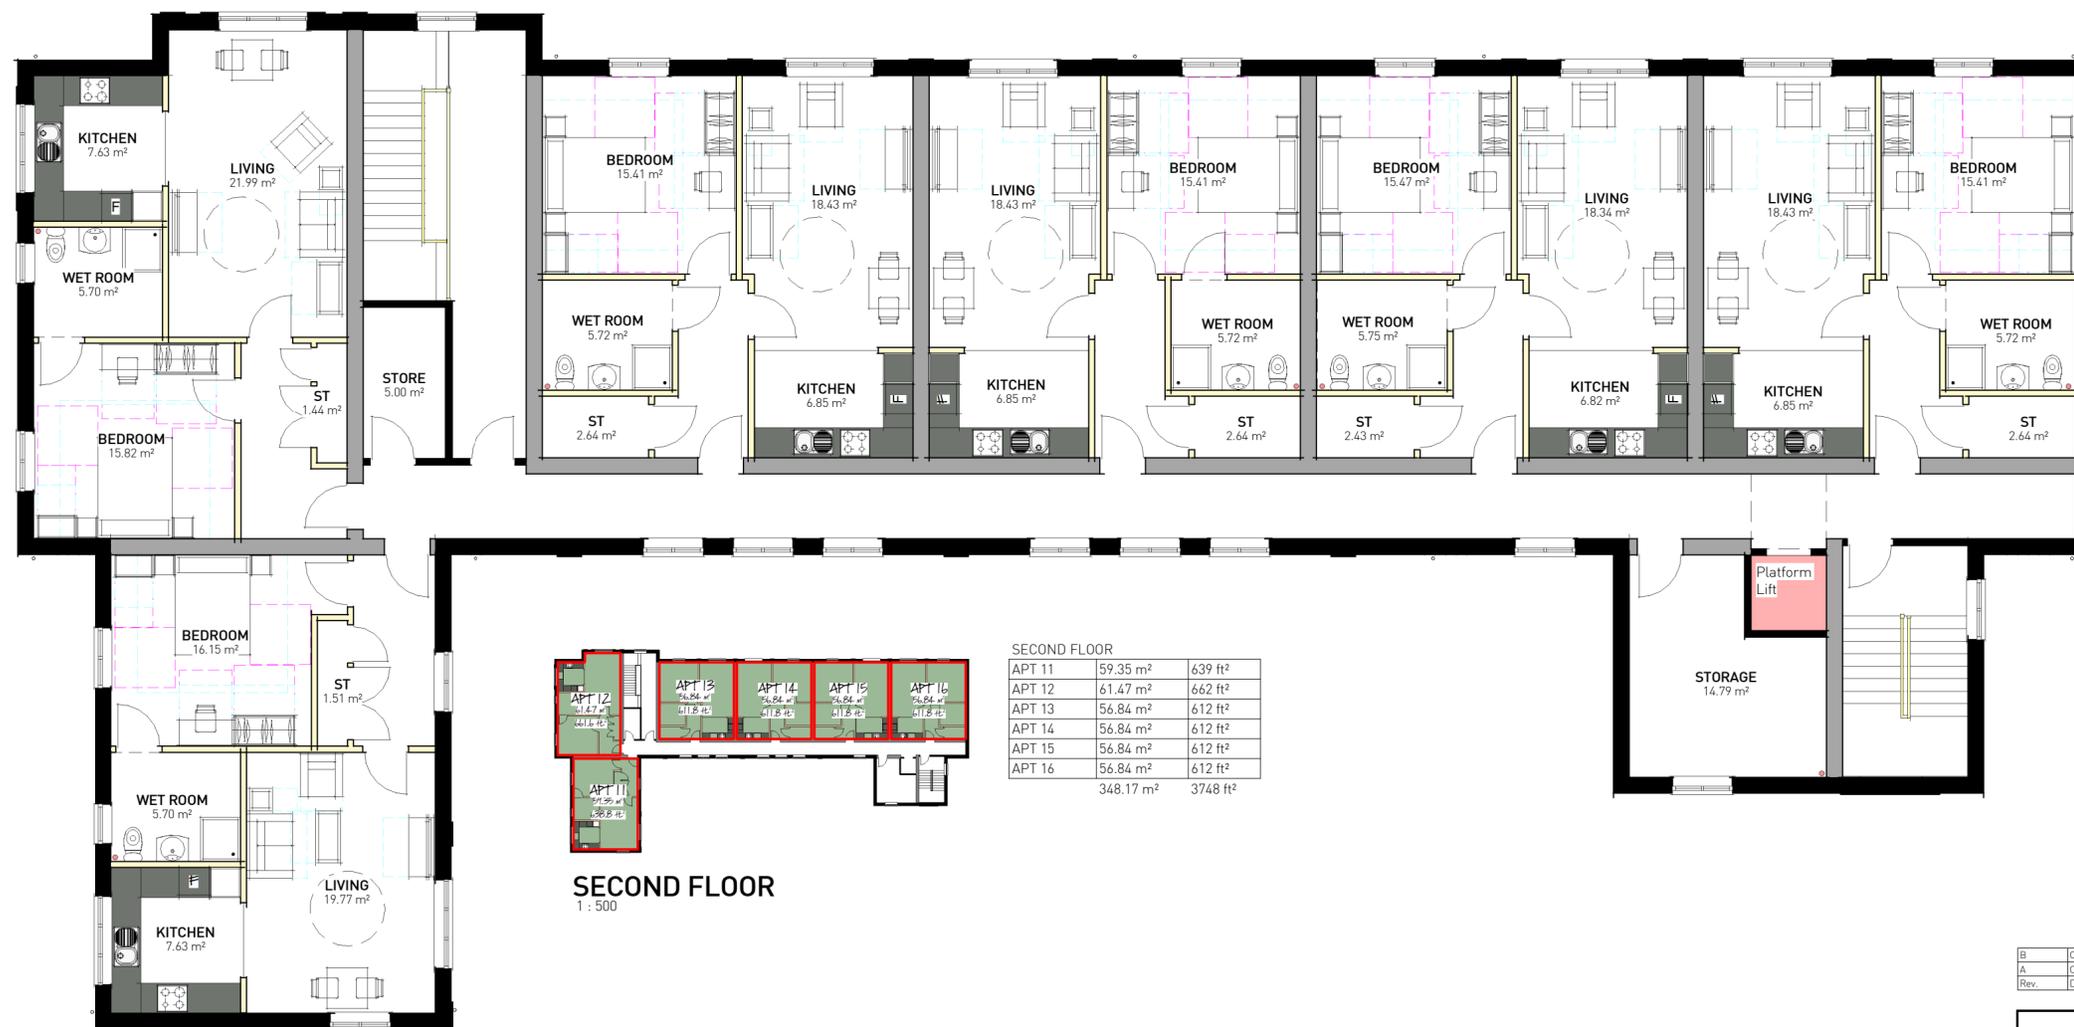

Rev.	Description	Date
B	Common/Quiet Rooms added. Patio Doors to GF Apts	23May25
A	Changes to scheme	25Feb25

HOMESTEAD - HUDDERSFIELD

16 x 1 BED APARTMENT (Sheet 3)

Dwg No. H24-WC - 007 Rev. B
 Drawn/Checked: NF
 Scale @ A2 : As indicated
 Date: 4Feb25
 Client: N/A

