



NOTES:
Any errors or omissions to be reported to Code L6 immediately.
This drawing and design is the copyright of Code L6 and is not to be used for any purpose without their consent.

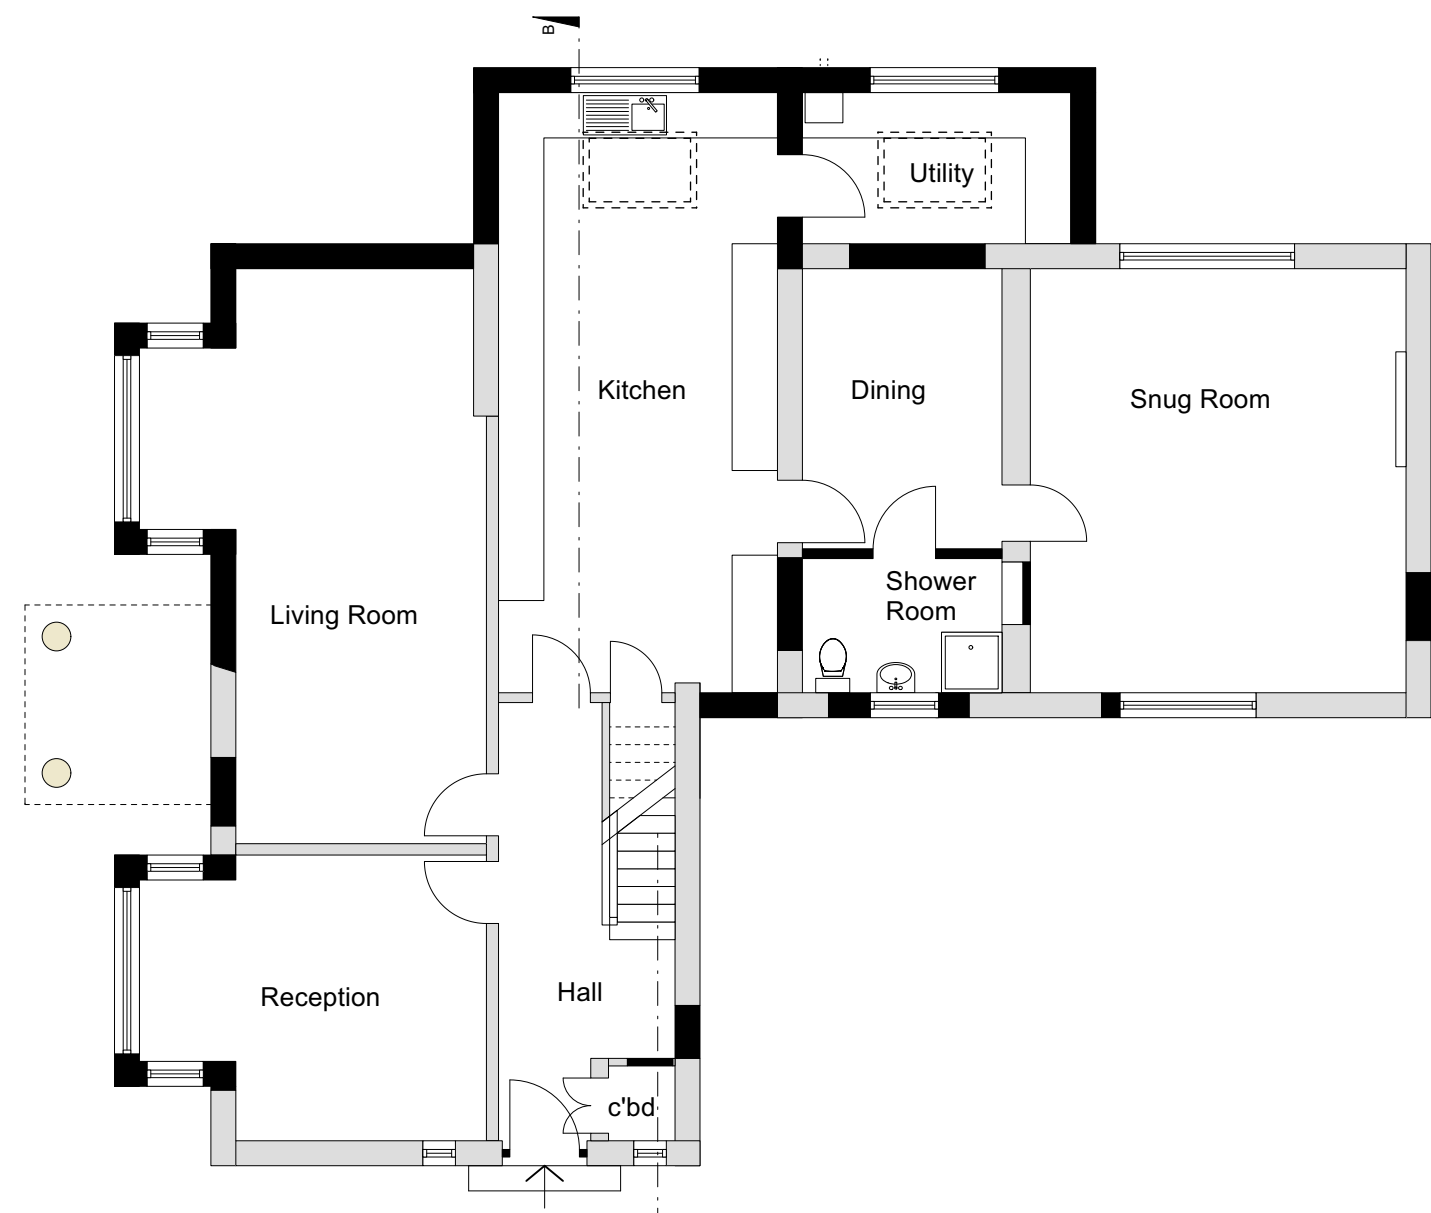


Ground Floor Plan As Proposed
Scale 1:100

0m 1m 2m 3m 4m 5m

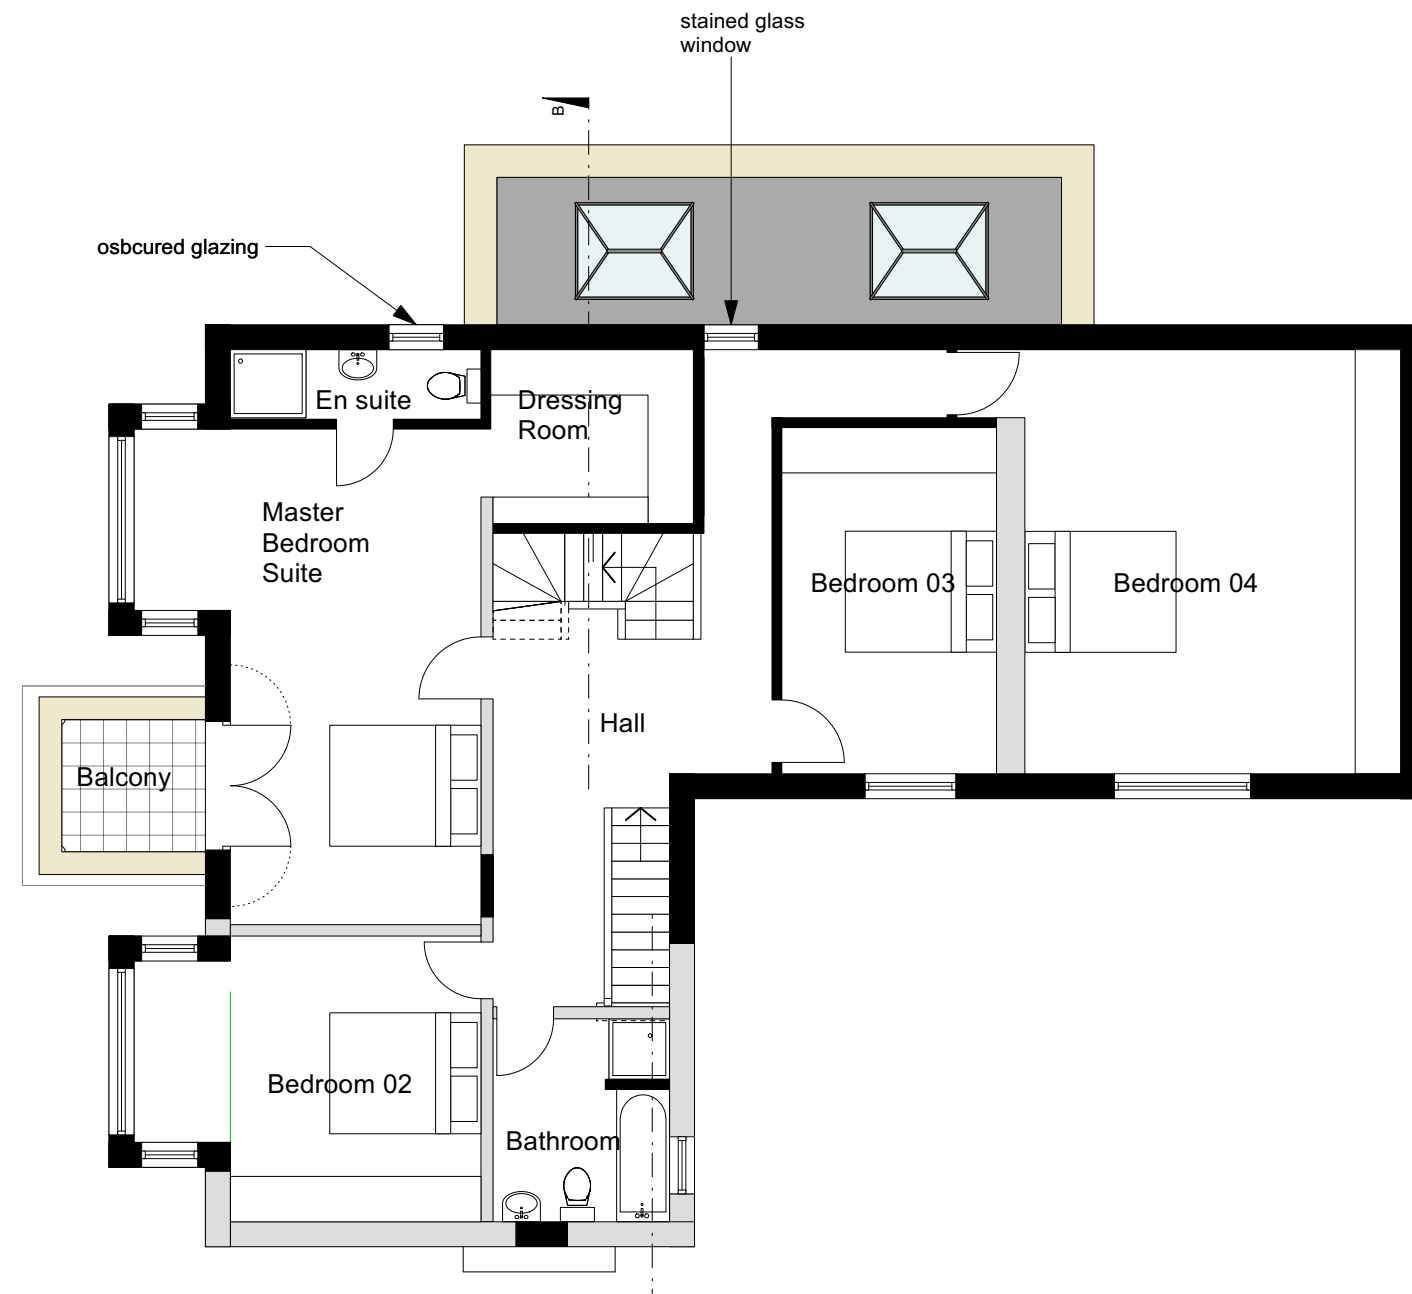


First Floor Plan As Proposed
Scale 1:100

0m 1m 2m 3m 4m 5m

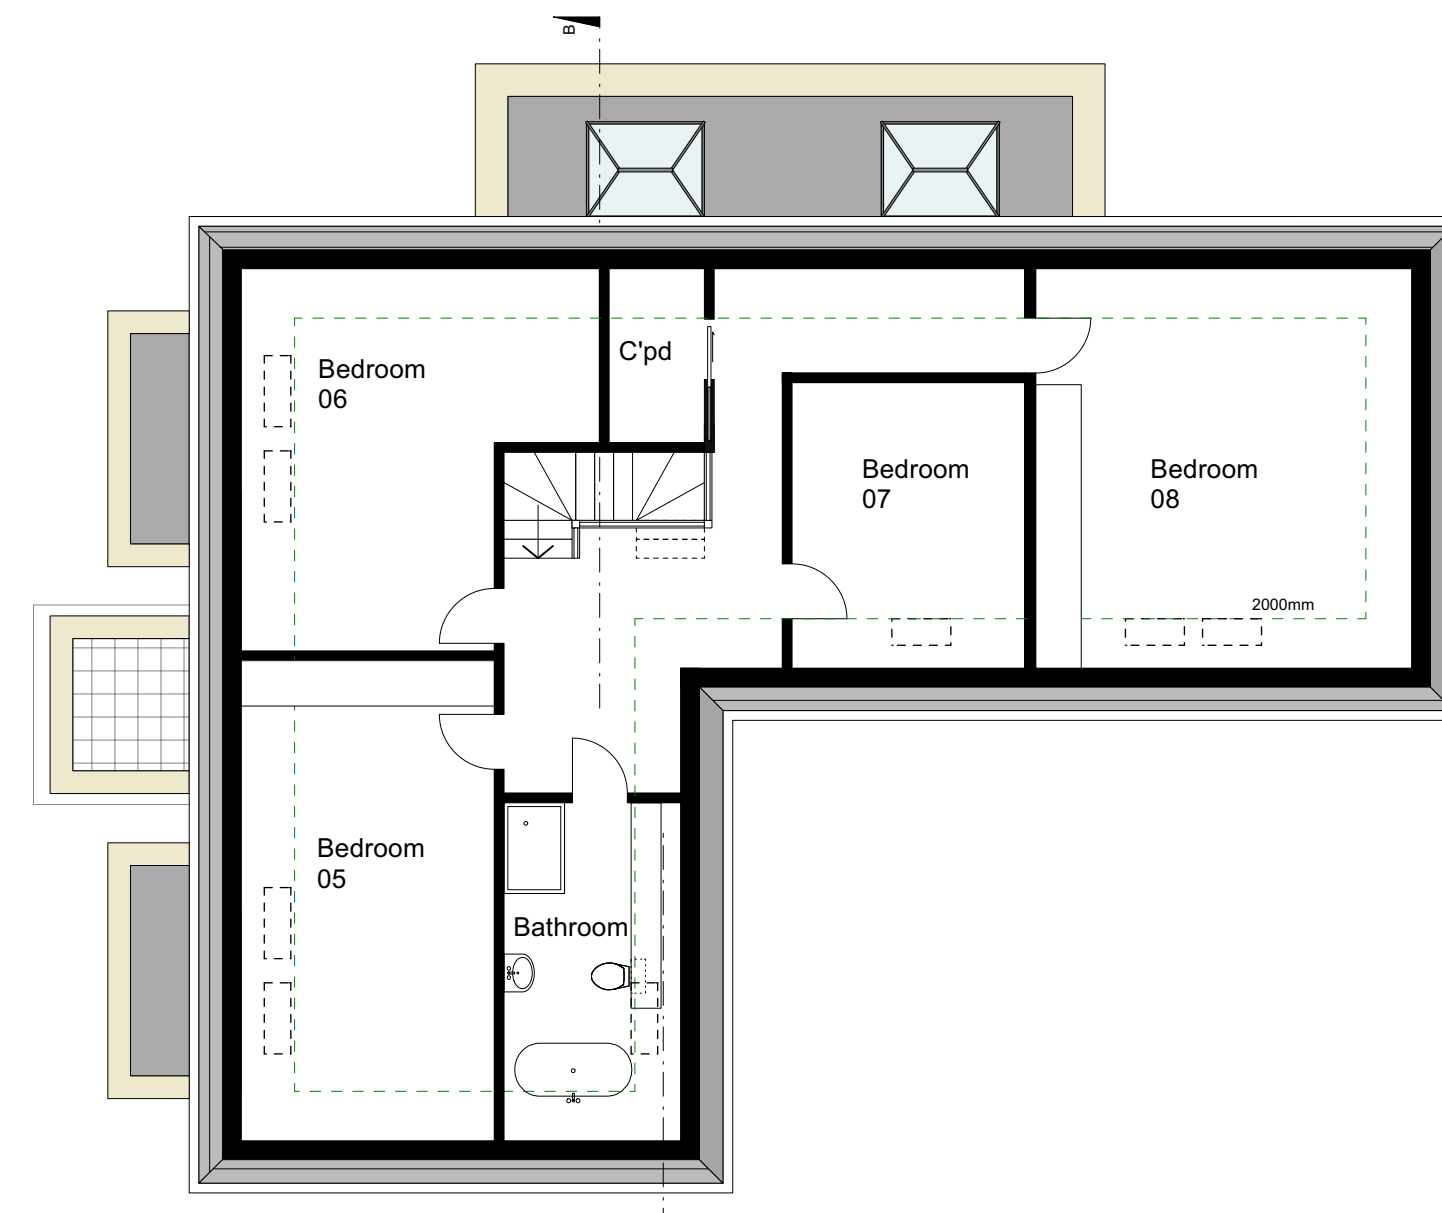


Second Floor Plan As Proposed
Scale 1:100

0m 1m 2m 3m 4m 5m

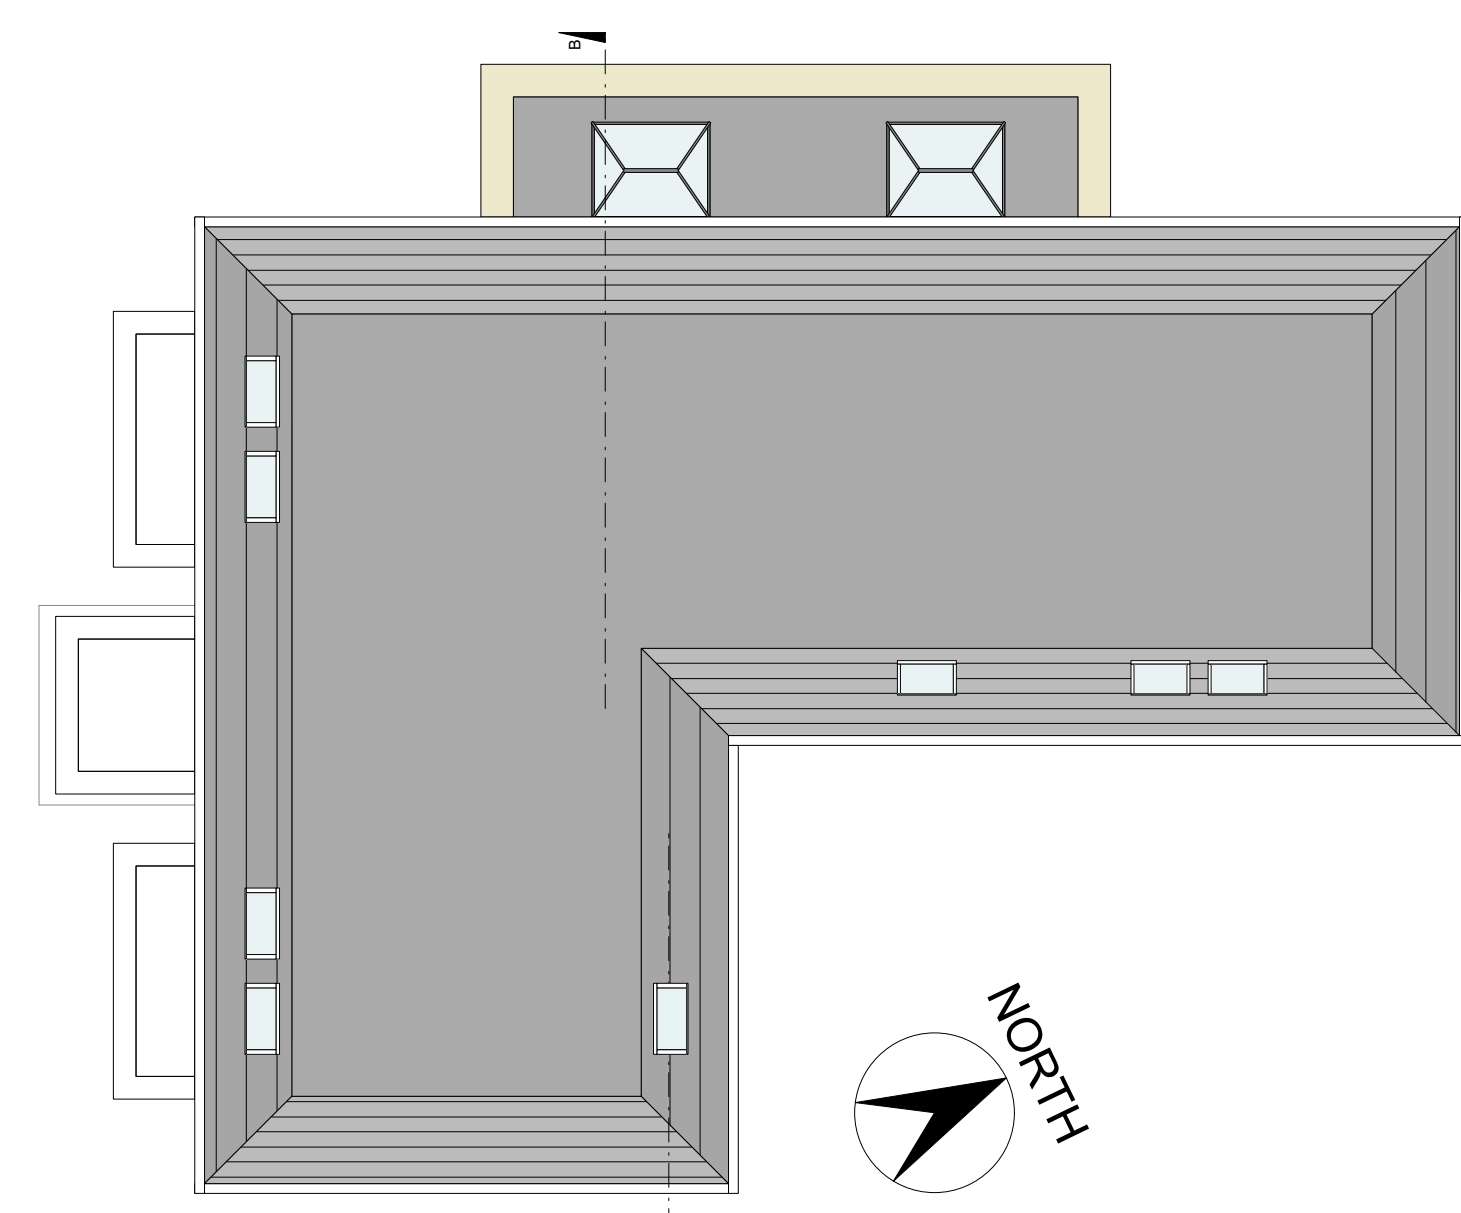



Roof Floor Plan As Proposed
Scale 1:100

0m 1m 2m 3m 4m 5m

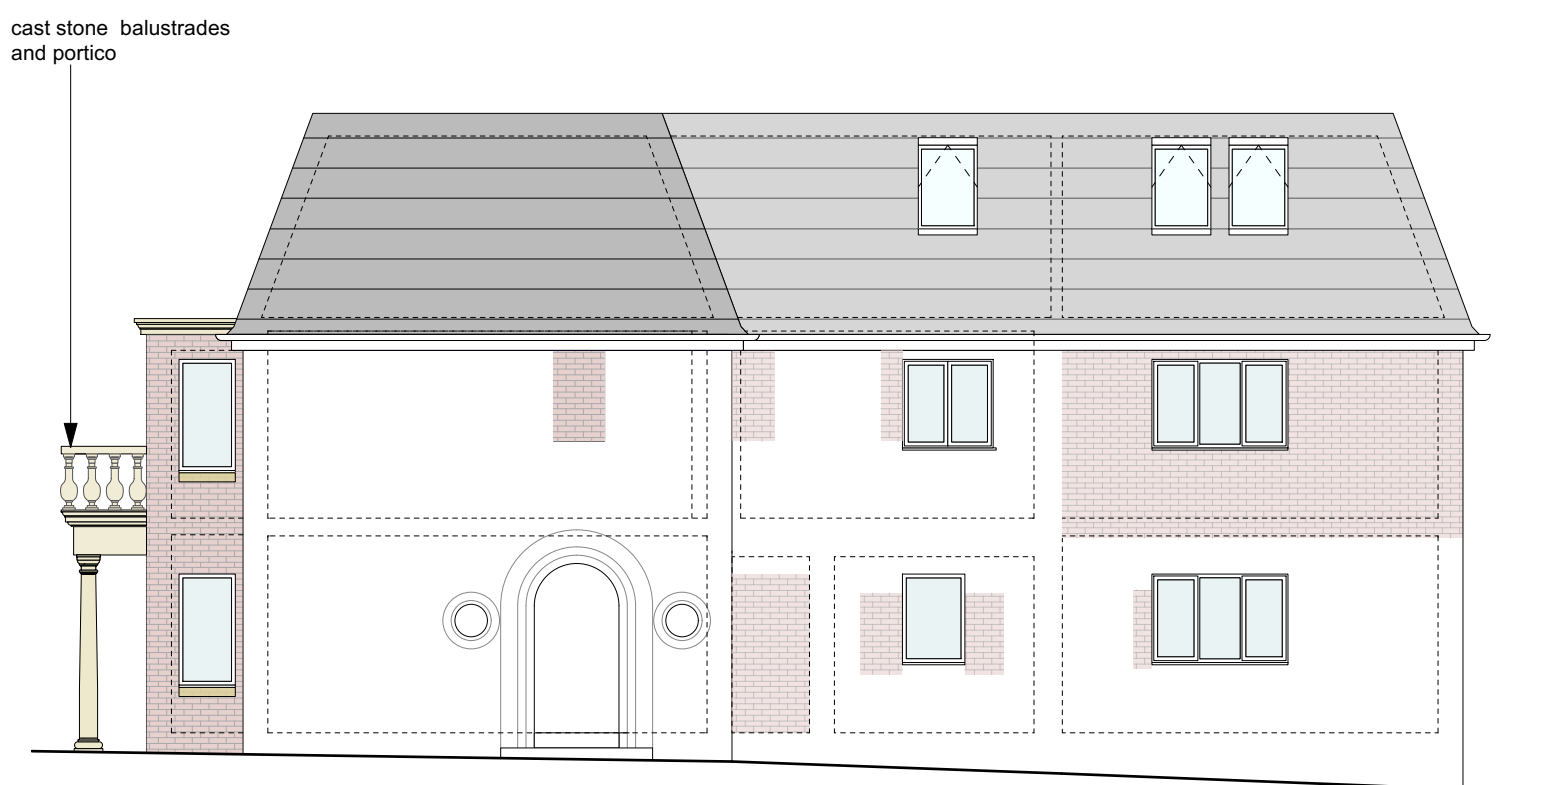


Side Elevation As Proposed
Scale 1:100

0m 1m 2m 3m 4m 5m

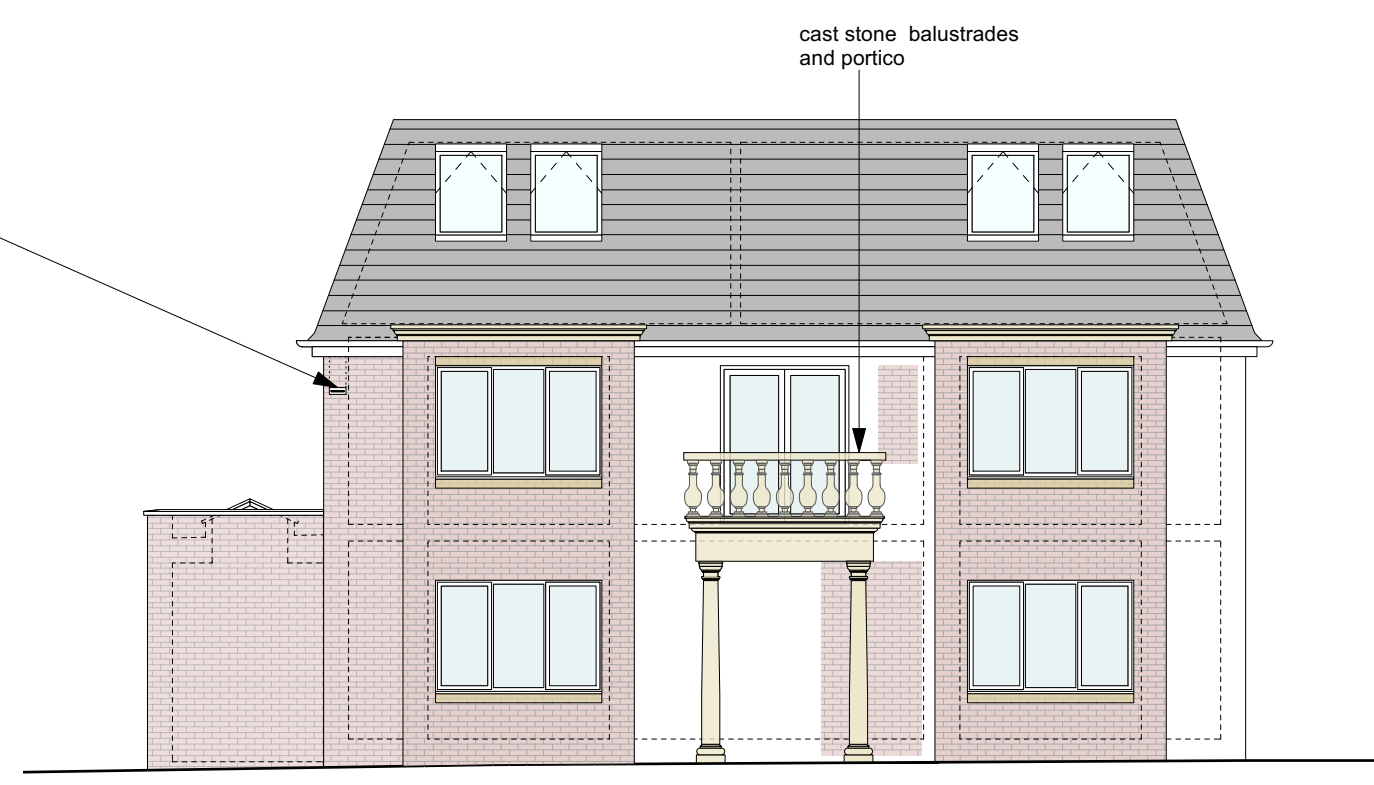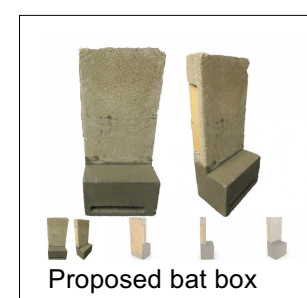

Front Elevation As Proposed
Scale 1:100

0m 1m 2m 3m 4m 5m

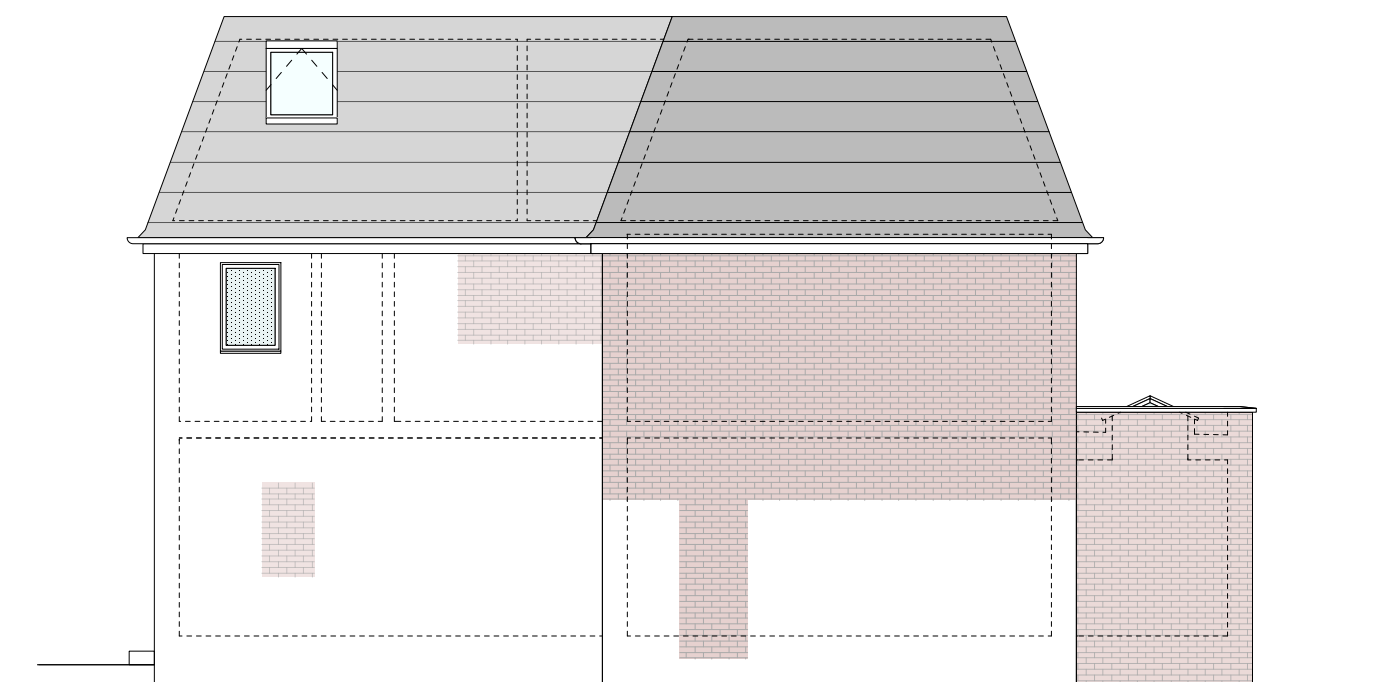

Rear Elevation As Proposed
Scale 1:100

0m 1m 2m 3m 4m 5m


MATERIALS:

- Roof to main house: Roof tiles to match existing with single ply membrane to flat part of new mansard roof.
- Roof to single storey extension: Single ply membrane in dark grey.
- Walls: To match existing.
- Windows/ Glazed Doors: High performance Upvc to match existing.
- Rooflights: Aluminium roof lanterns in dark grey and velux type rooflight.
- RWPs: To match existing.



Side Elevation As Proposed
Scale 1:100

0m 1m 2m 3m 4m 5m

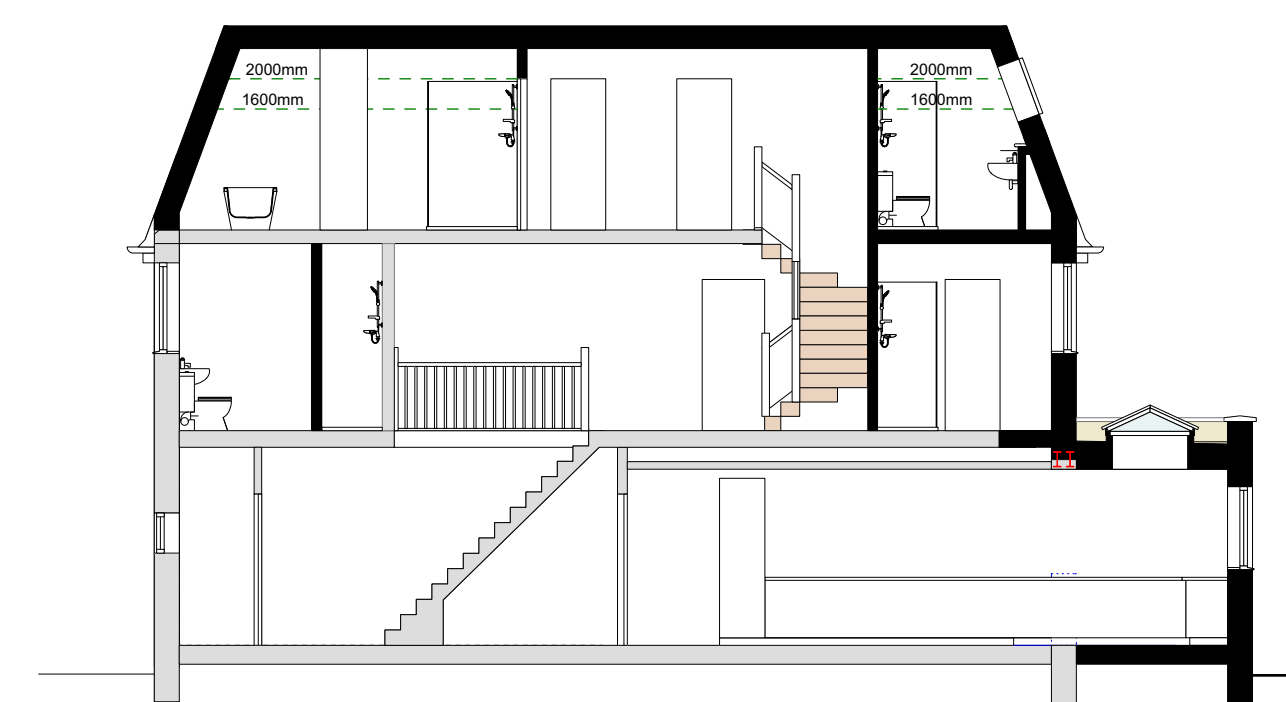

Section B-B As Proposed
Scale 1:100

0m 1m 2m 3m 4m 5m

AS PROPOSED