




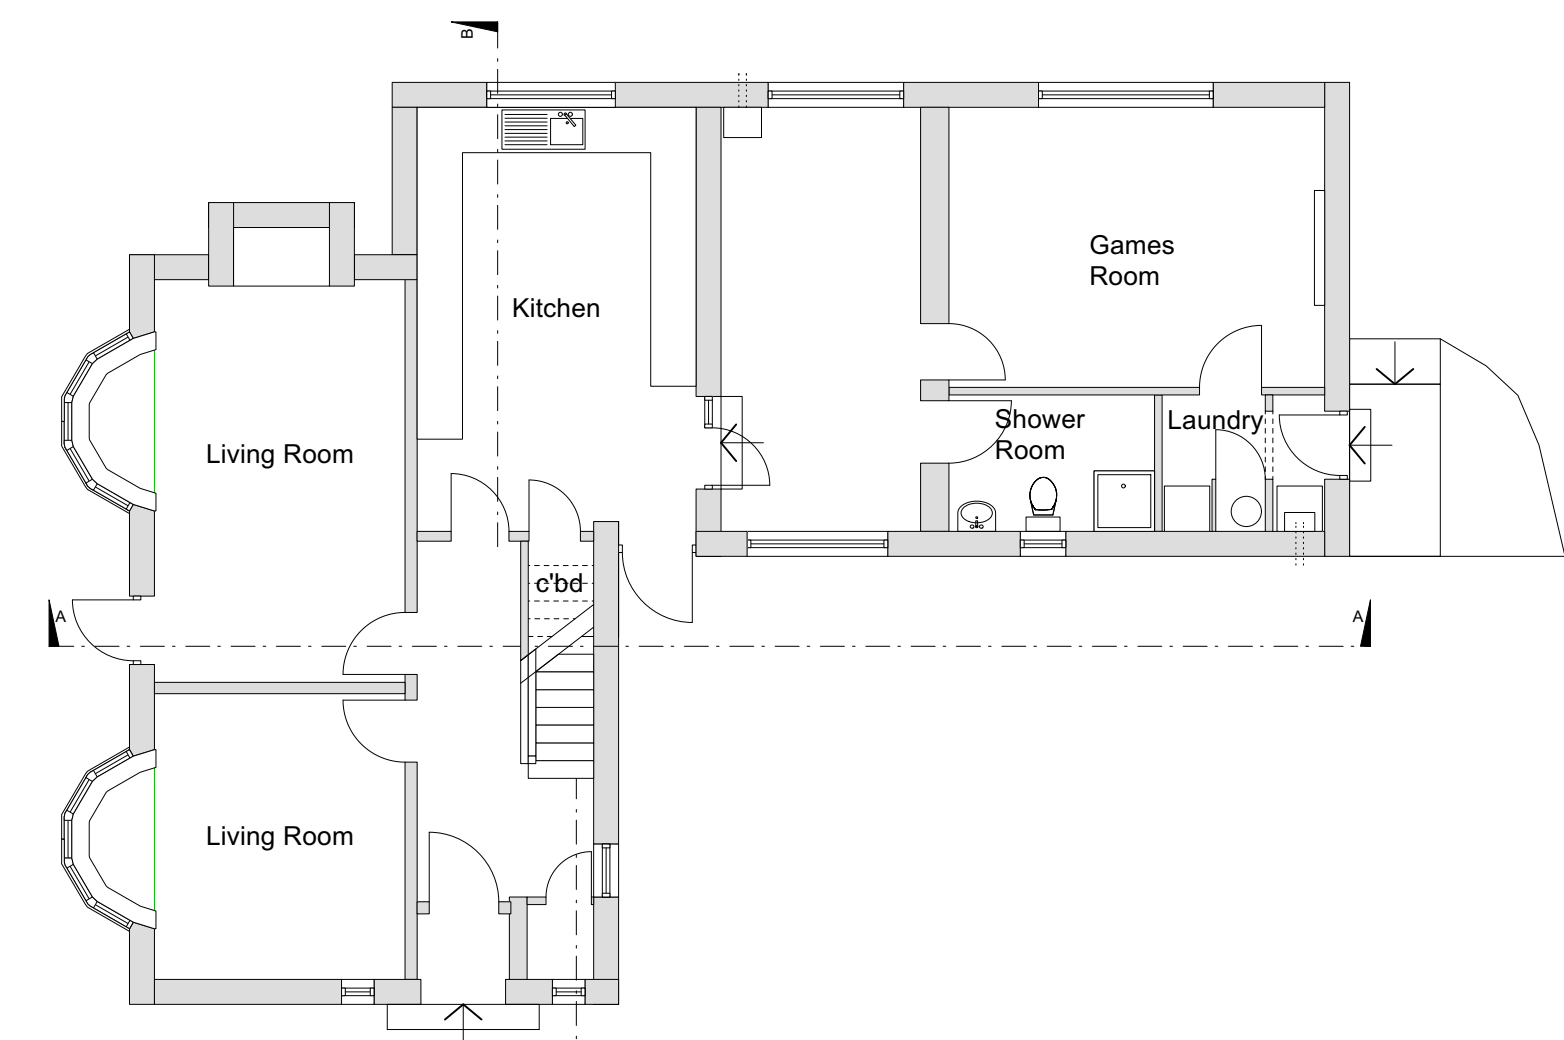

Ground Floor Plan As Existing
Scale 1:100

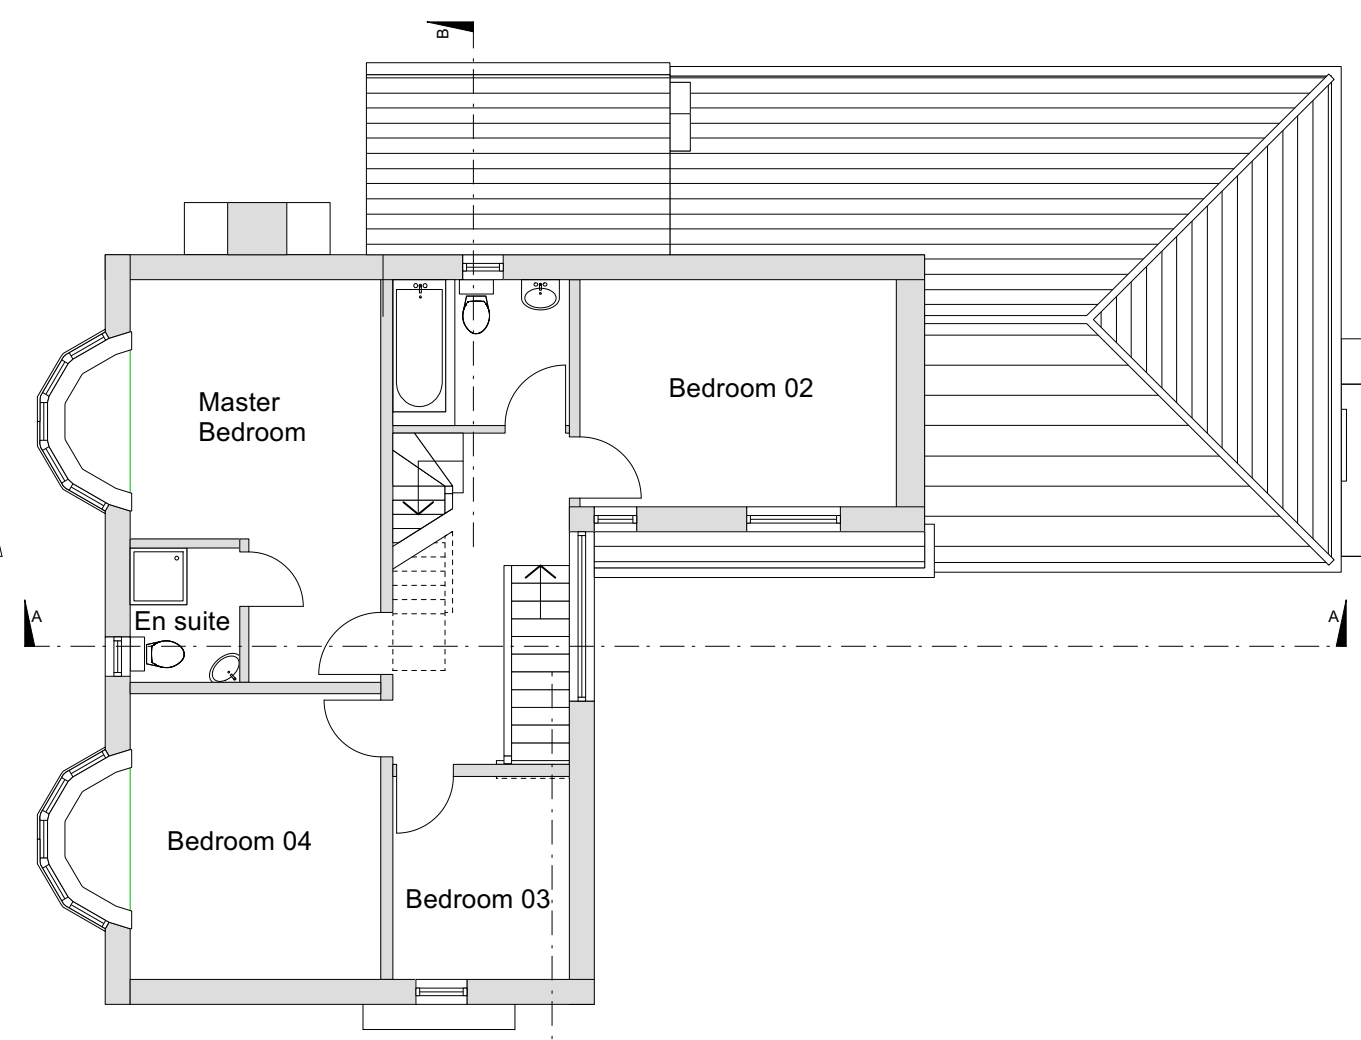

First Floor Plan As Existing
Scale 1:100

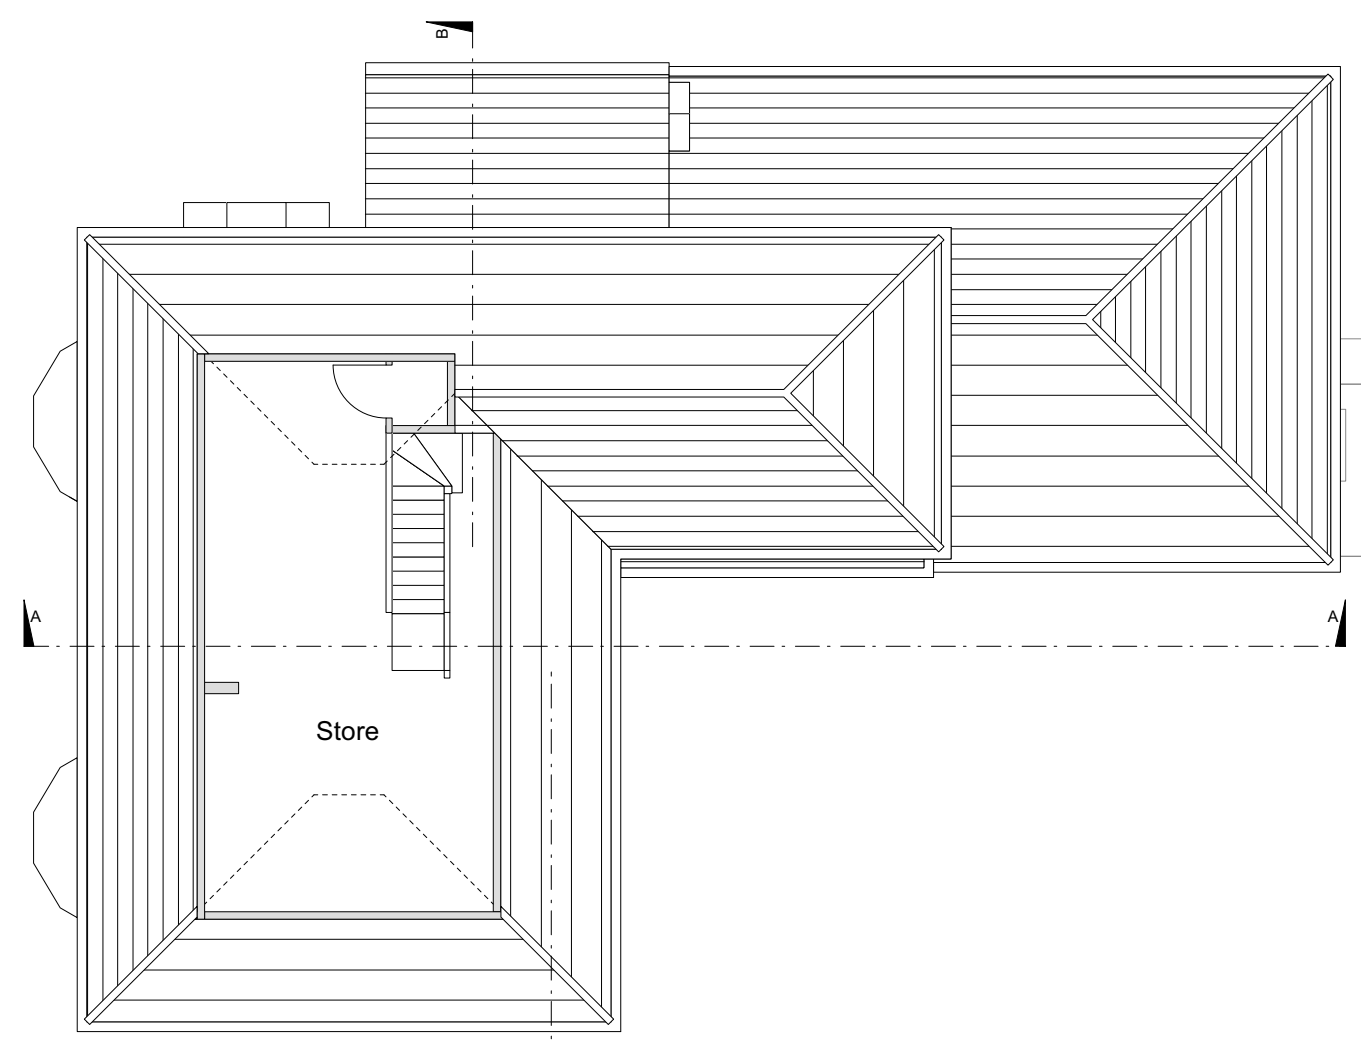

Second Floor Plan As Existing
Scale 1:100



Side Elevation As Existing
Scale 1:100



Front Elevation As Existing
Scale 1:100




Rear Elevation As Existing
Scale 1:100




Section A-A As Existing
Scale 1:100



Side Elevation As Existing
Scale 1:100

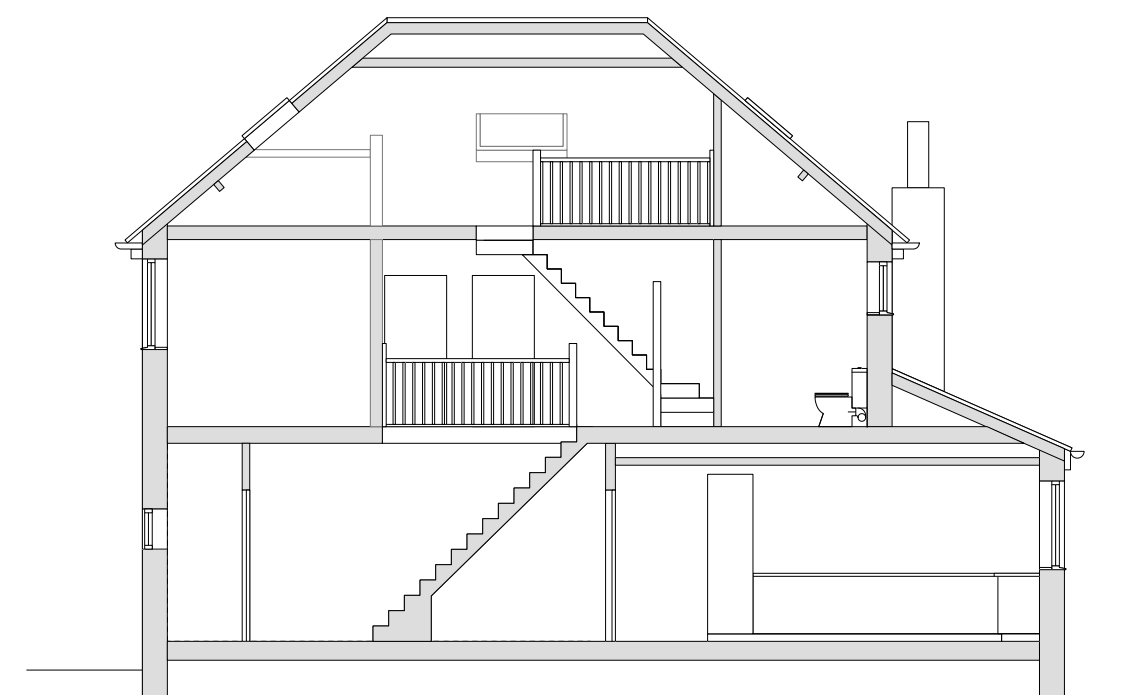

Section B-B As Existing
Scale 1:100

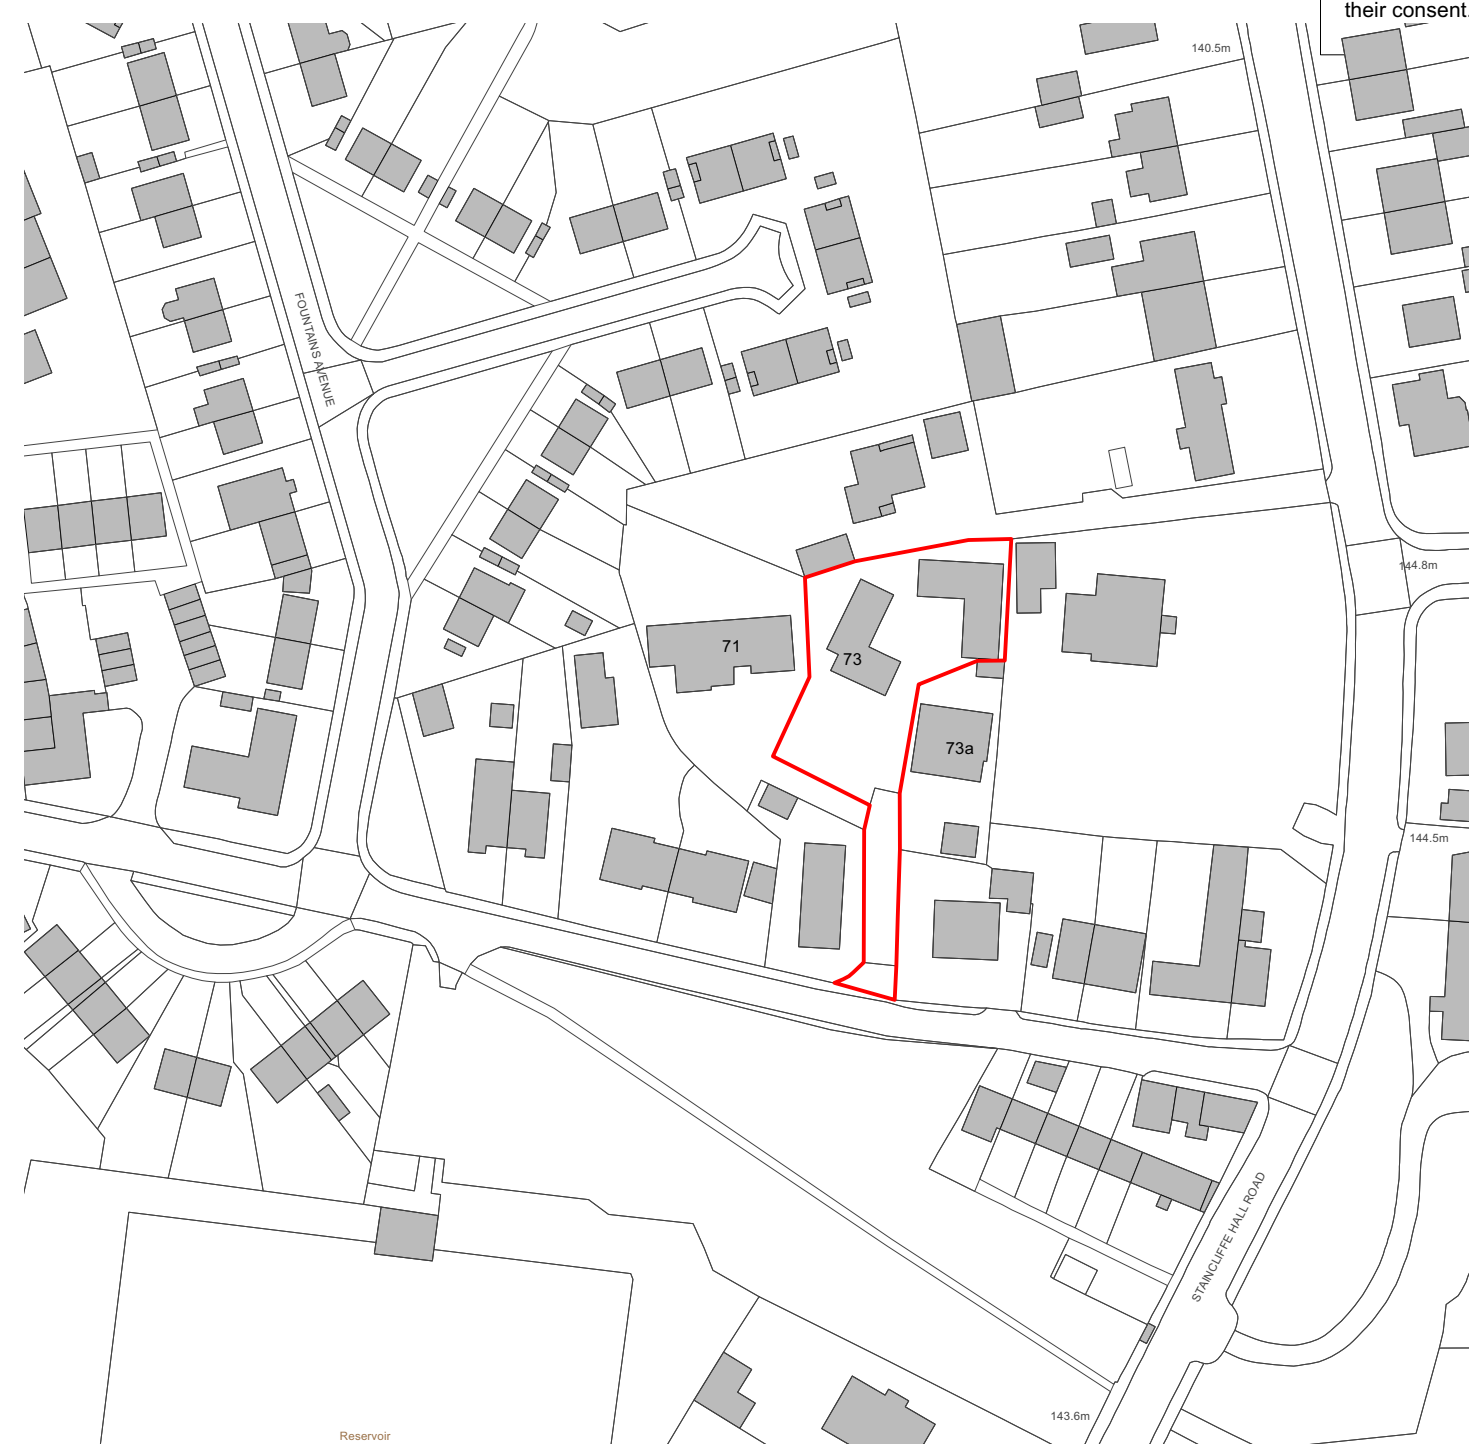

Site Location Plan
Scale 1:1250
Site/ Red Line Area: 1219sqm



Ariel view

NOTES:
Any errors or omissions to be reported to Code L6 immediately.
This drawing and design is the copyright of Code L6 and is not to be used for any purpose without their consent.

A	Redline amended	16/06/25
rev	details	date
Code L6 Architects Ltd		
No 2 Warehouse, The Wharf, Sowerby Bridge, HX6 2AG		
T: 01422 648431		
E: info@codeL6.com		
W: www.CODEL6.com		
Project:		
73 Bunkers Lane, Batley, WF17 7QT		
Client:		
Drawing:		
Plans As Existing		
Date:	Scale:	Size:
07/02/25	1:1250/1:100	A1
Drawing Number:		
25-003-01A		

AS EXISTING