


**1 Site Plan Visibility**  
1 : 200

**2 Location Plan**  
1 : 1250

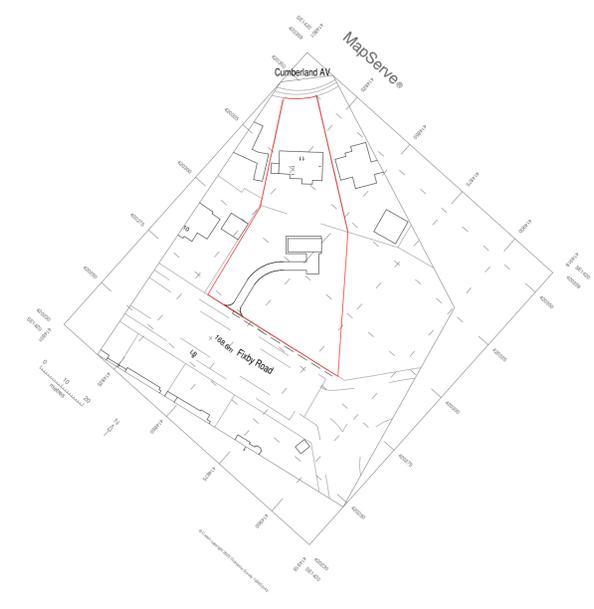

Location Plan  
North Point

The contractor must verify all dimensions on site before commencing any work on fabrication drawings. If this drawing exceeds the quantities taken in any way Unite Designs are to be informed before the work is initiated. Only figured dimensions are to be taken from this drawing. Do not scale off this drawing. Drawings are based on Ordnance Survey and / or existing record drawings - design and drawing content is subject to detailed Site Survey, Structural Survey, Site Investigations, Planning and Statutory Requirements and Approvals. Authorised reproduction from Ordnance Survey Map with permission of the Controller of Her Majesty's Stationery Office Crown Copyright reserved. Unite Designs Copyright.

Drawing Notes:

Rev.	Description	Revised By:	Issue Date:

Project:  
**11 Cumberland**

Drawing  
**Site Plan Visibility Splay**

Scale: As indicated@A1 Original Issue Date:

Original Drawn	Author	Original Checked	Checker

Drawing UD-498 Revision:

Reason For Issue:  
**Planning**

**Unite Designs**  
T: 07858606182  
Mannan\_i@hotmail.co.uk