


Rev	Date	Chk	Drw	Description
P01	19/01/24	MB	RT	WIP Drawing issued for information and coordination purposes.
P02	16/02/24	MB	RT	Modified WIP issued for information purposes.
P03	30/04/24	AB	MB	Drawing issued as Draft Planning Submission for information and review purposes. Includes revision (clouded) to canopy to accommodate highway stand off.
P04	12/06/24	MB	MB	Planning drawing issued for approval purposes. Includes amendments following ECI process.
P05	12/12/24	MB	MB	Drawing issued for information purposes as part of VE Exercise.
P06	04/03/25	AB	MB	Drawing issued for information and review purposes following VE exercise prior to RIBA 4 commencement and planning resubmission.
P07	25/04/25	MB	MB	Drawing issued for review and approval purposes. Model amended following KC highways requirements. Canopy reduced in size / Columns layout and shape amended / Amount of PVS reduced.
P08	09/05/25	MB	MB	Planning Drawing issued for approval purposes.
P09	28/05/25	MB	MB	Planning Drawing issued to LA Planning Authority.



Planning Materials Schedule

- "Light" Grey RAL TBC
 - "Mid" Grey RAL TBC
 - "Dark" Grey RAL TBC
- Perforated Mesh Artwork / PPC Light Grey - Panels / PPC Dark Grey - Framing
 - Gravel Margin - natural finish
 - Sedum Roof - natural finish
 - Mansafe System - natural finish
 - PV RoofLights - PPC Dark grey - Framing & Flashings
 - PPC Eaves System - Two colour laser line system. Upper - Dark Grey / Lower - Mid Grey
 - Glulam Roof Structure - Structural Beams - natural finish
 - Steel Columns - PPC Dark Grey
 - Perforated Metal Panels - PPC Light Grey
 - Laminated single glazed panel - Clear Glass - Tint TBC
 - Plywood Soffit - natural finish
 - Plank effect soffit - PPC Timber effect planks.
 - Removable Grillage Walking Gutter Galvanised - natural finish.
 - Stone Cladding - To match WYCA Scheme.
 - PPC Clad Totums - PPC Dark Grey & Mid Grey
 - Curtain Wall Shopfront - PPC Dark Grey - Frames PPC Light Grey - Doors & Spandrel
 - Exposed Concrete Upstand - natural finish
 - Utility Doors (Louverd and Solid) PPC Dark Grey
 - LED flexible tape architectural lighting
 - Sheffield Cycle Stands
 - Close Boarded Timber Fence & Gate / Metal Post Supports

E1 East Elevation
Scale: 1 : 200

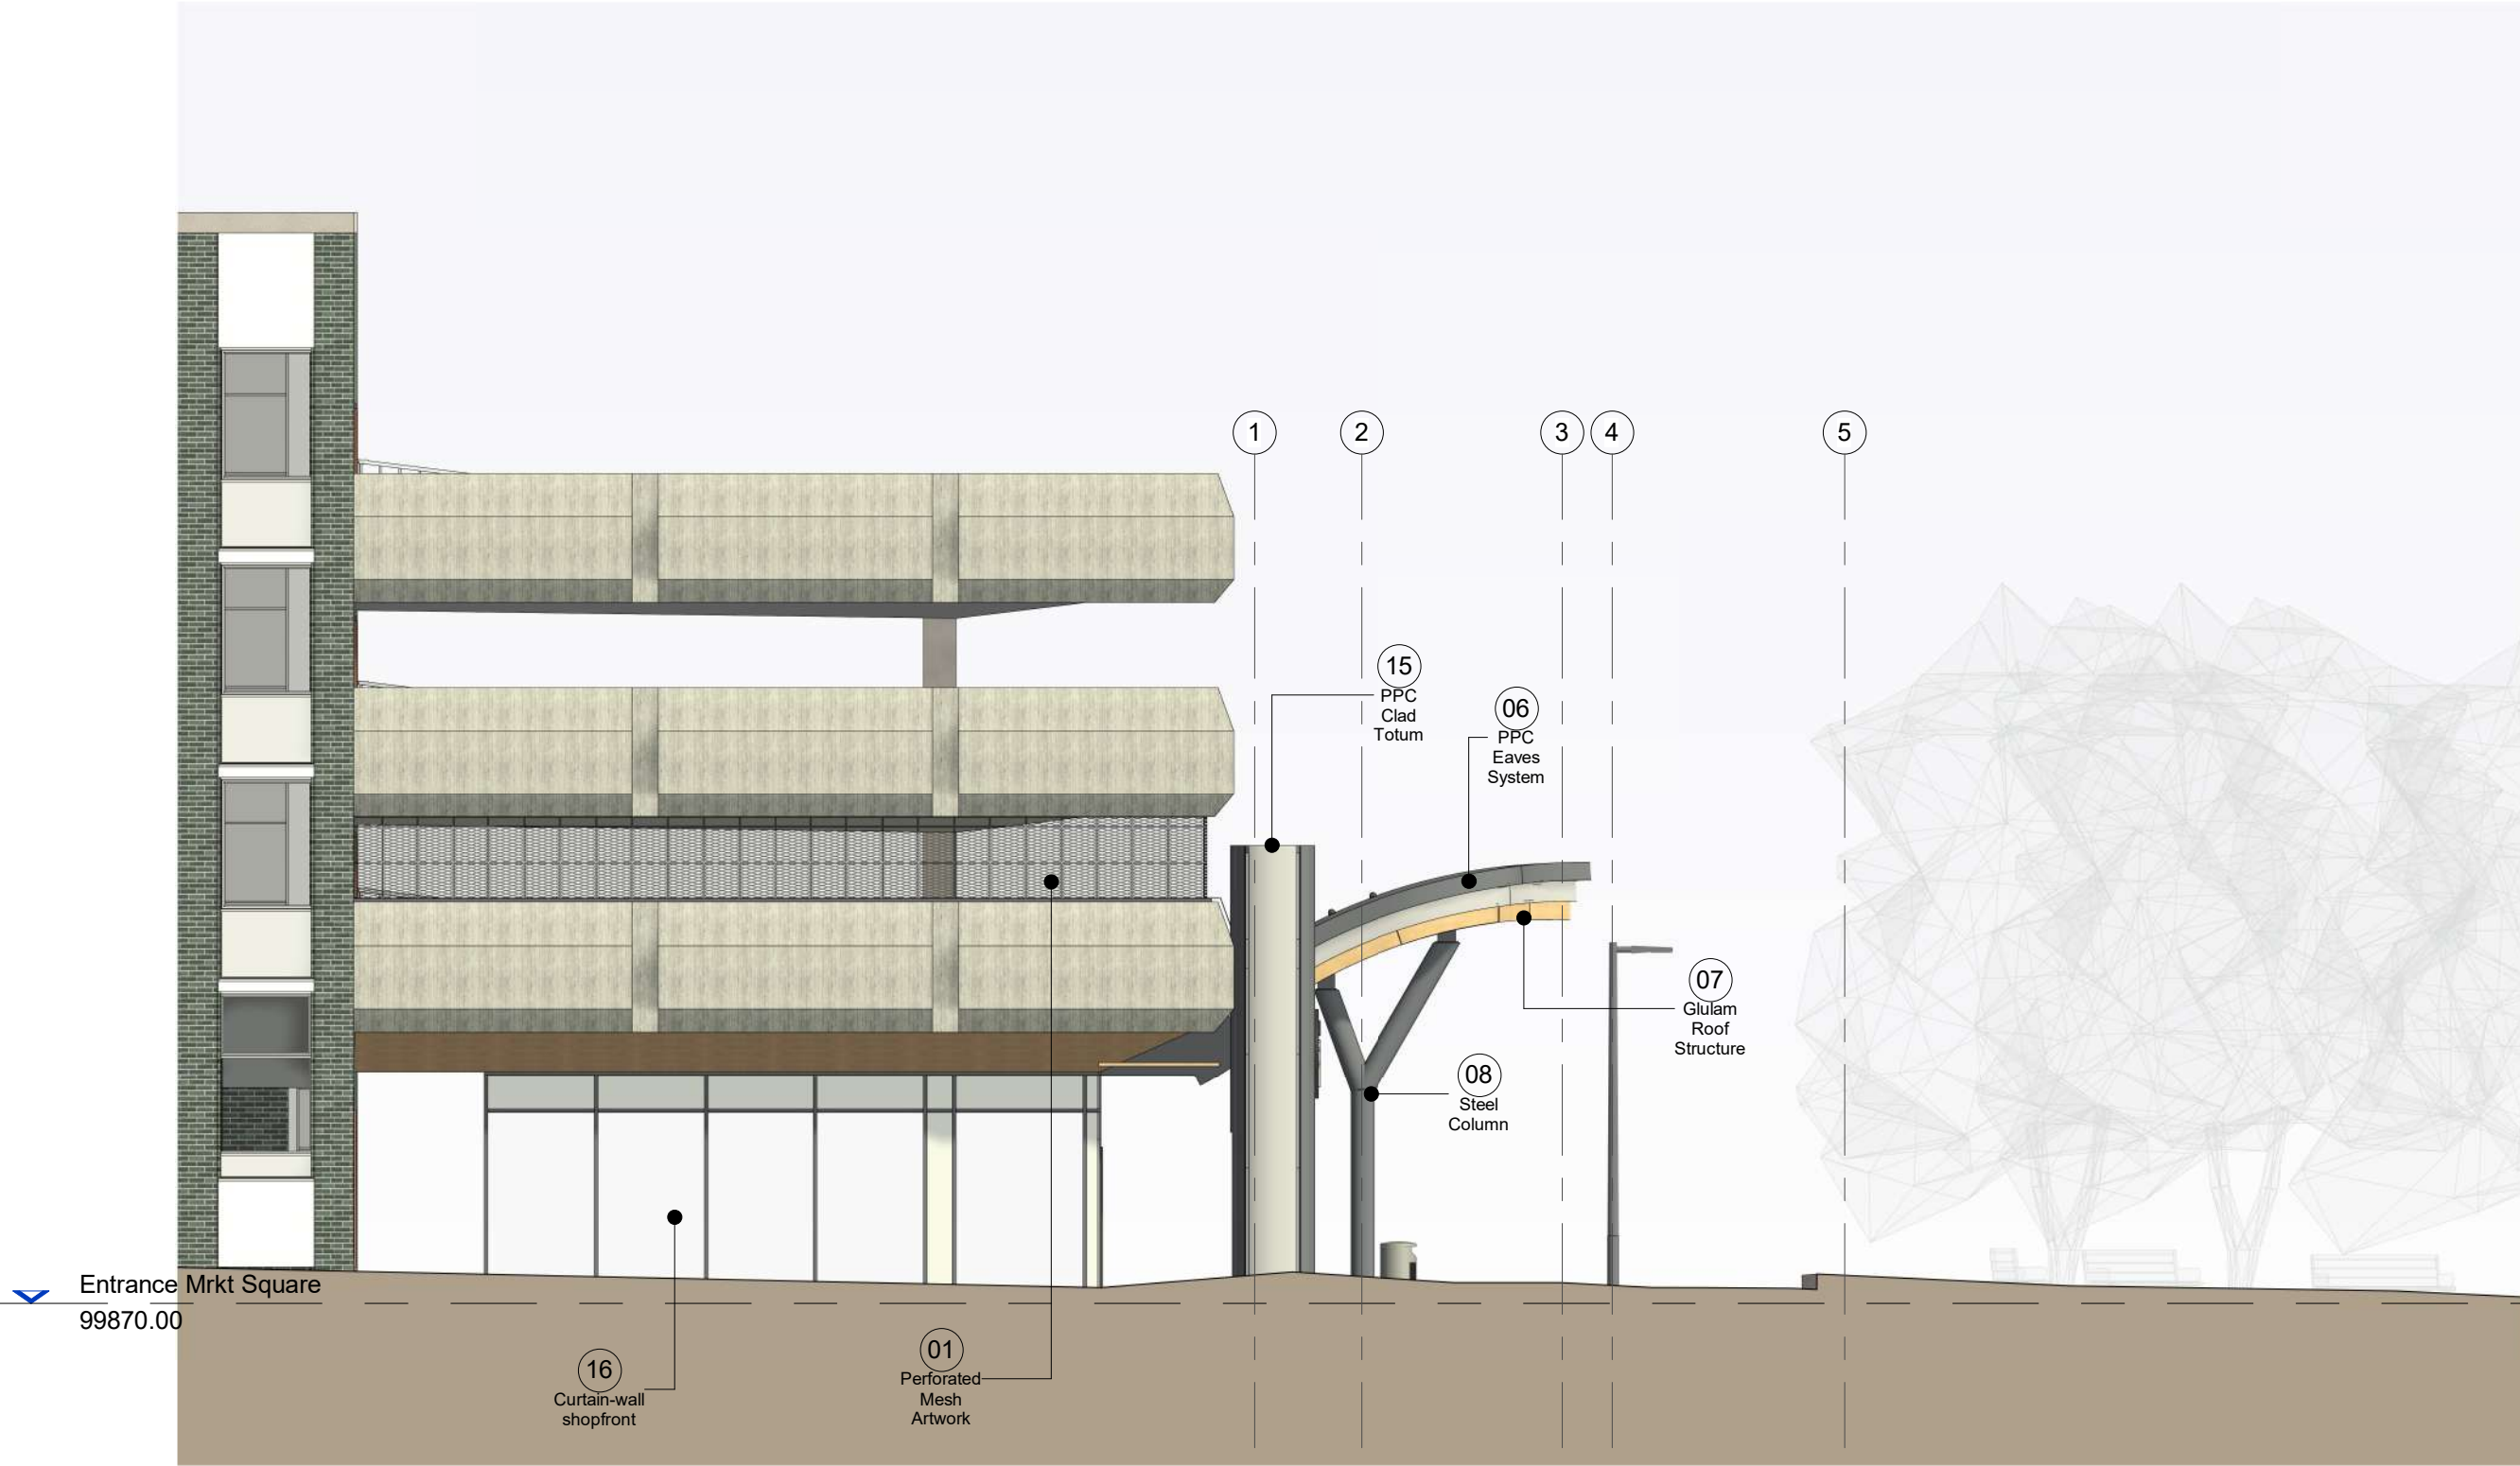

E2 South Elevation
Scale: 1 : 100



E3 North Elevation
Scale: 1 : 100

